


This drawing is copyright  
 It is lent to you in confidence and must not be reproduced or disclosed to third parties  
 without our prior permission. Do not scale from this drawing.  
 This drawing is to be read in conjunction with all relevant consultants, specialist  
 manufacturers drawings and specifications. Any discrepancies in dimensions or details on or  
 between these drawings should be drawn to our attention.  
 All dimensions are in millimetres unless noted otherwise.  
 Any surveyed information incorporated within this drawing cannot be guaranteed as  
 accurate unless confirmed by fixed dimension.


REV	DESCRIPTION	BY	CHKD	DATE

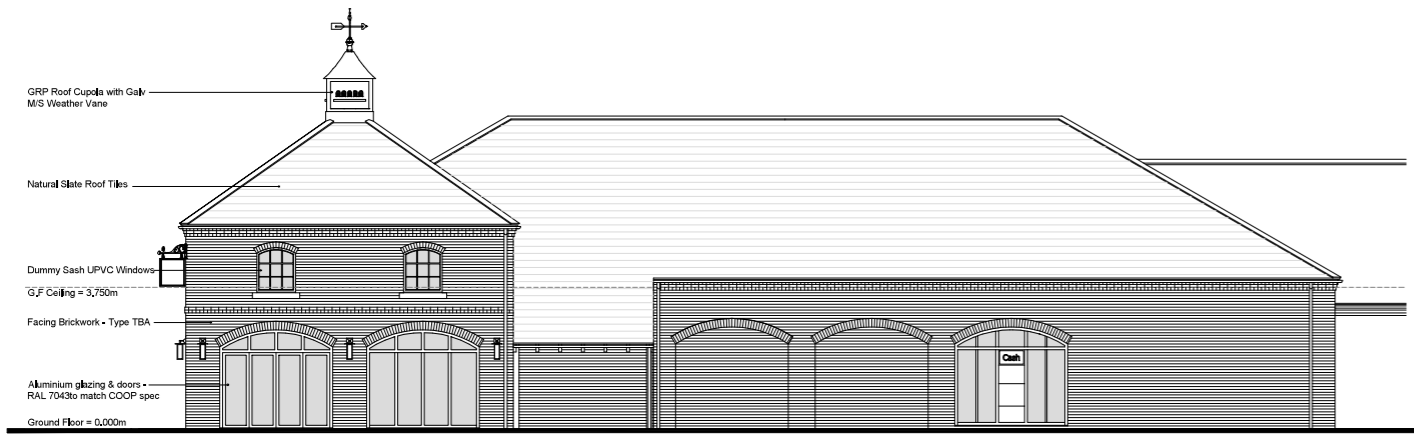


UNIT 1 EAST ELEVATION - 1:100 AS PROPOSED




UNIT 1 SOUTH ELEVATION - 1:100 AS PROPOSED

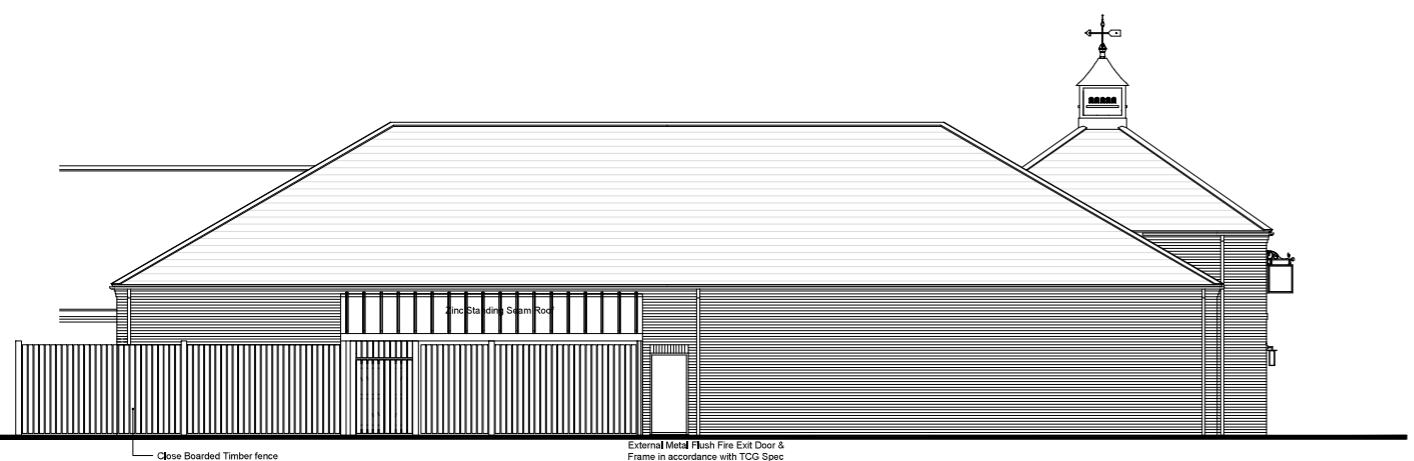

UNIT 1 WEST ELEVATION - 1:100 AS PROPOSED

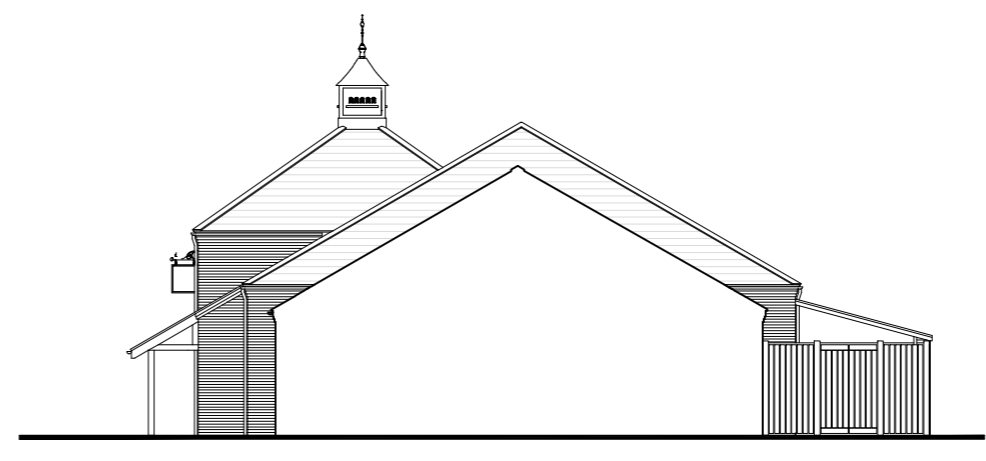

UNIT 1 NORTH ELEVATION - 1:100 AS PROPOSED

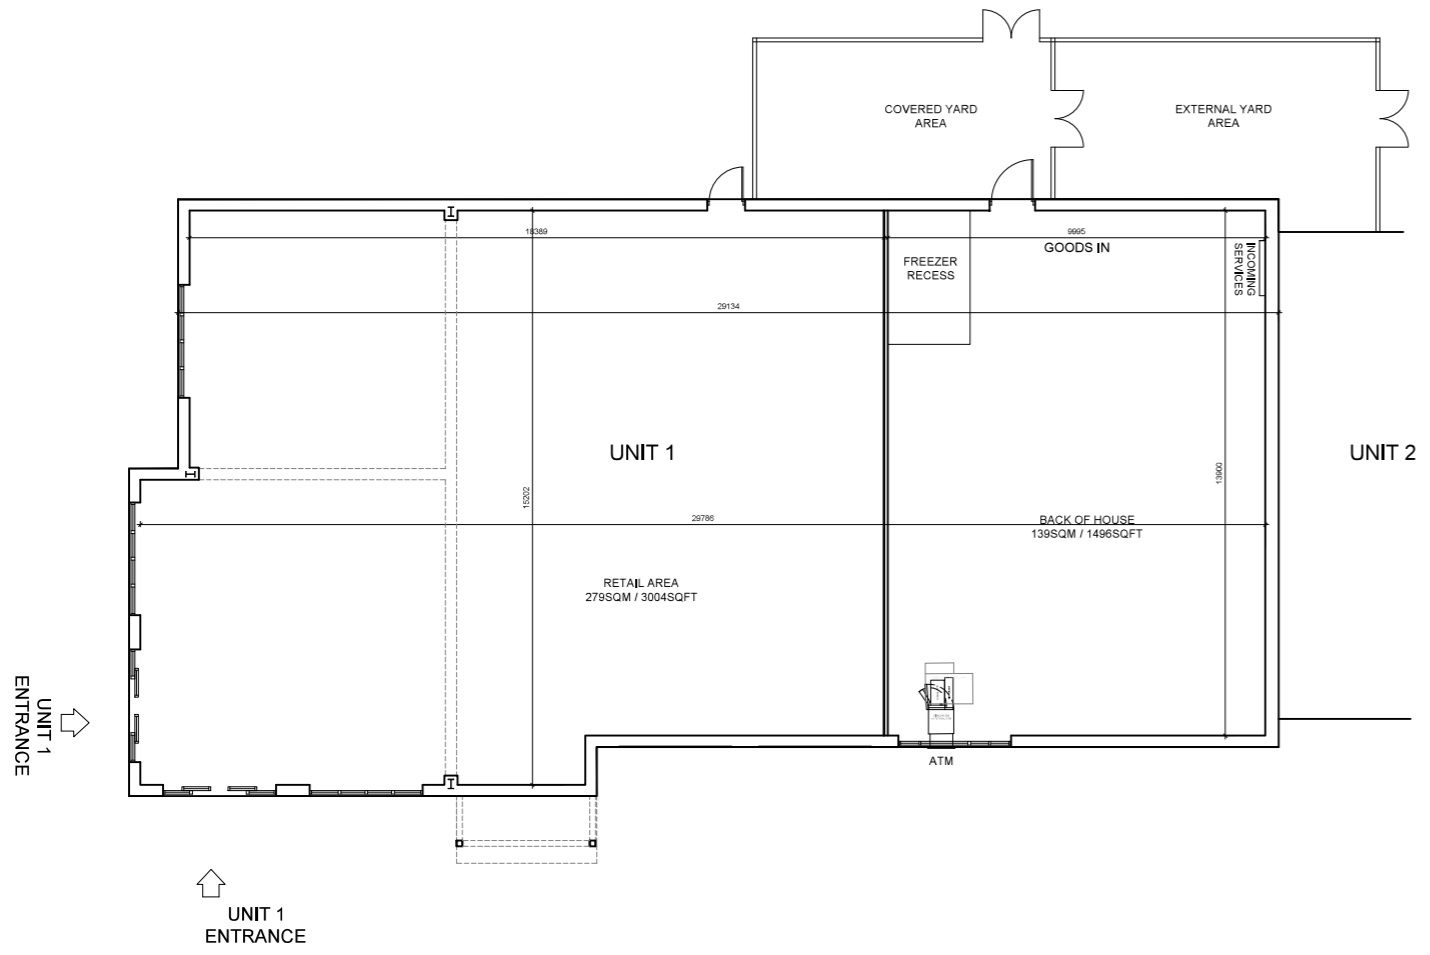

GROUND FLOOR PLAN 1:100 AS PROPOSED

NET FLOOR AREAS:	
Unit 1	418sqm / 4,500sqft
Unit 2	419sqm / 4,510sqft
Unit 3	279sqm / 3,003sqft
Unit 4A	82sqm / 883sqft
Unit 4B	94sqm / 1,012sqft
Unit 5	84sqm / 904sqft
Unit 6	71sqm / 764sqft
Unit 7	81sqm / 872sqft
Unit 8	84sqm / 904sqft
<b>TOTAL</b>	<b>= 1,612sqm / 17,352sqft</b>

PROJECT: UNIT 1  
 HAZARD DRIVE

TITLE: PROPOSED FLOOR PLANS

ORIGINATOR: CC	SCALE: 1:100	SHEET SIZE: A1	DATE: 25.01.23
PROJECT NUMBER: JCM001	DRAWING NUMBER: 201	REV.	

**JCM**  
**JCM PROPERTY CONSULTANTS LIMITED**  
 Head Office: JCM - Wyward Park House, Wyward Avenue, Wyward  
 Billingham TS22 5TB  
 Tel No: 01749 669227

Copyright and all intellectual property rights remain vested in JCM Property Developments Ltd