



This drawing is copyright
 It is sent to you in confidence and must not be reproduced or disclosed to third parties
 without our prior permission. Do not scale from this drawing.
 This drawing is to be read in conjunction with all relevant consultants, specialist
 manufacturers drawings and specifications. Any discrepancies in dimensions or details on or
 between these drawings should be drawn to our attention.
 All dimensions are in millimetres unless noted otherwise.
 Any surveyed information incorporated within this drawing cannot be guaranteed as
 accurate unless confirmed by fixed dimension.

REV	DESCRIPTION	BY	CHKD	DATE

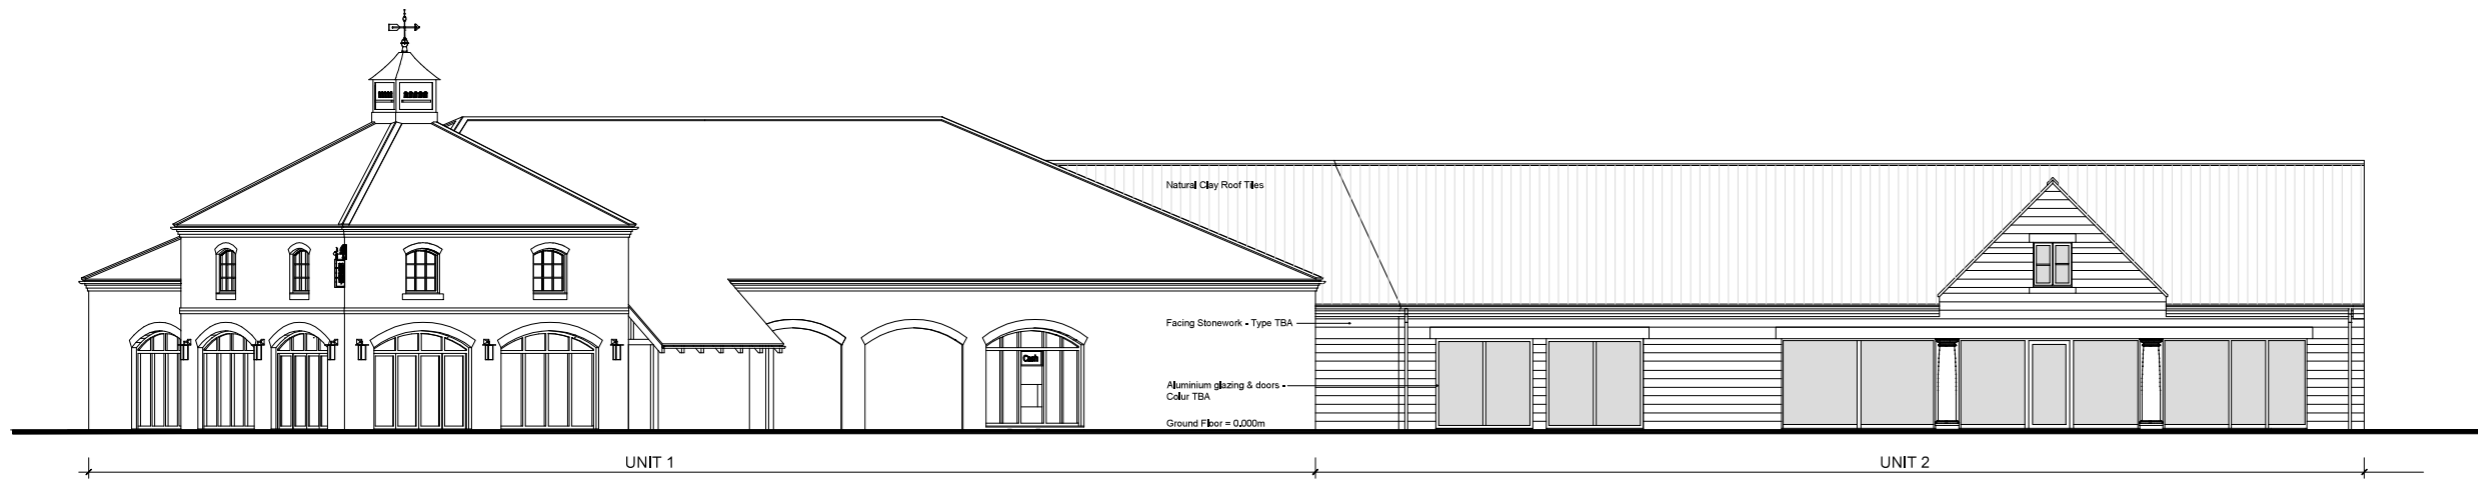


UNITS 1&2 FRONT ELEVATION 1:100 AS PROPOSED

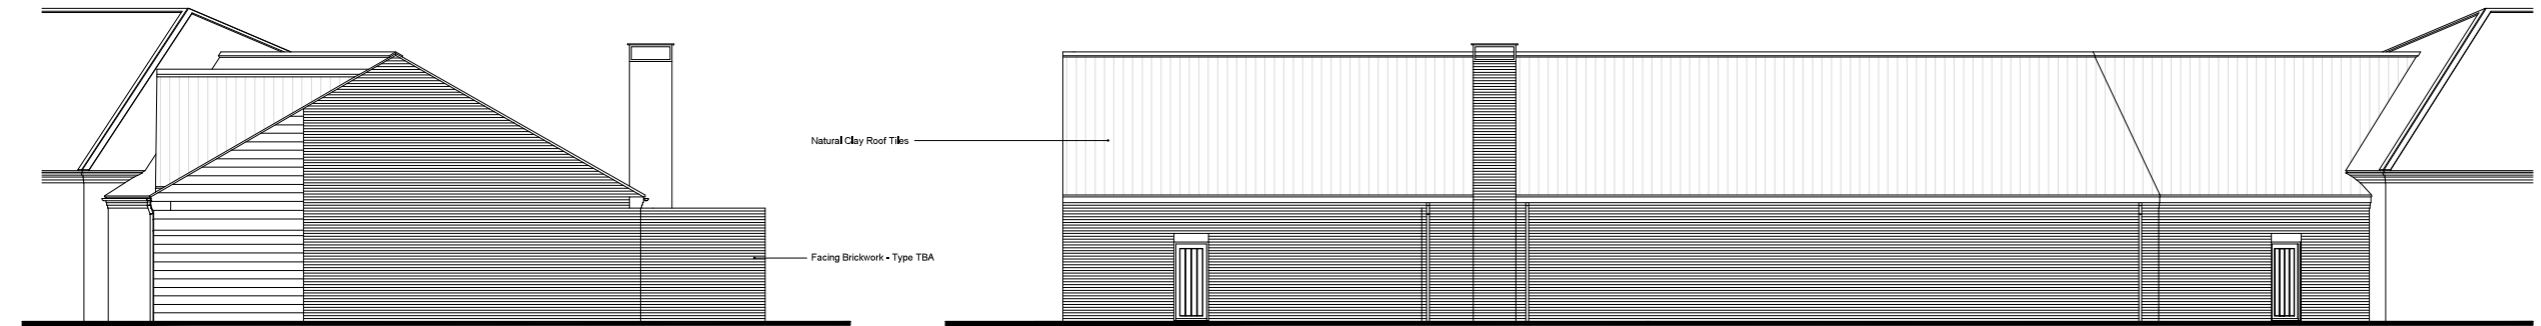


UNIT 2 SIDE ELEVATION 1:100 AS PROPOSED

UNIT 2 REAR ELEVATION 1:100 AS PROPOSED

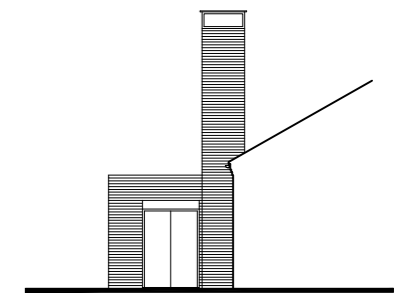

PART SIDE ELEVATION 1:100 AS PROPOSED

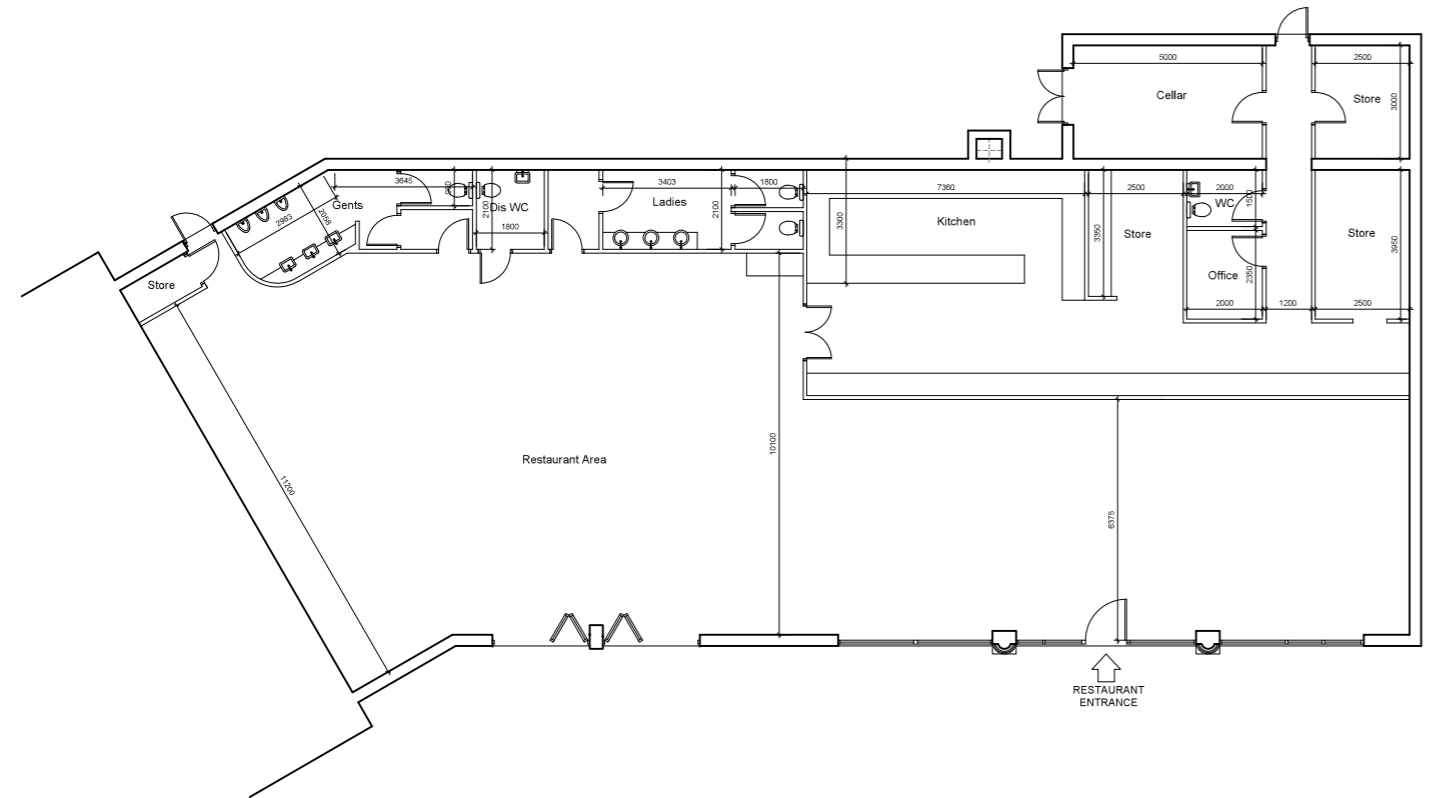

UNIT 2 GROUND FLOOR PLAN 1:100 AS PROPOSED

NET FLOOR AREAS:	
Unit 1	418sqm / 4,500sqft
Unit 2	419sqm / 4,510sqft
Unit 3	279sqm / 3,003sqft
Unit 4A	82sqm / 883sqft
Unit 4B	94sqm / 1,012sqft
Unit 5	84sqm / 904sqft
Unit 6	71sqm / 764sqft
Unit 7	81sqm / 872sqft
Unit 8	84sqm / 904sqft
TOTAL	= 1,612sqm / 17,352sqft

PROJECT: UNIT 2			
HANZARD DRIVE			
TITLE: PROPOSED PLANS & ELEVATIONS			
ORIGINATOR: CC	SCALE: 1:100	SHEET SIZE: A1	DATE: 25.01.23
PROJECT NUMBER: JCM001	DRAWING NUMBER: 202	REV.	


JCM PROPERTY CONSULTANTS LIMITED
 Head Office: JCM - Wynyard Park House, Wynyard Avenue, Wynyard
 Birmingham B22 5TB
 Tel No: 01749 669227
Copyright and all intellectual property rights remain vested in JCM Property Developments Ltd