




Proposed South Elevation  
(scale 1:100@A3)


Proposed East Elevation  
(scale 1:100@A3)

Proposed North Elevation  
(scale 1:100@A3)


Proposed West Elevation  
(scale 1:100@A3)

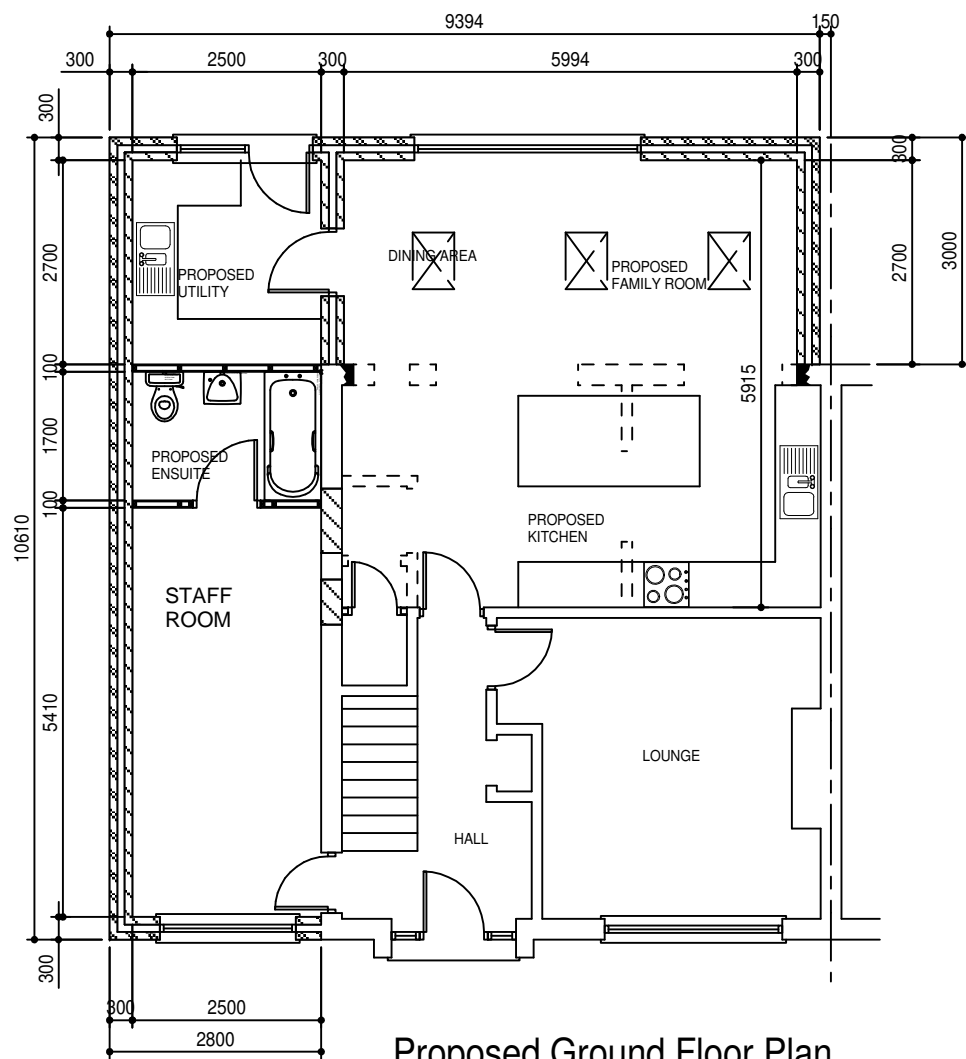

Proposed Ground Floor Plan  
(scale 1:100@A3)

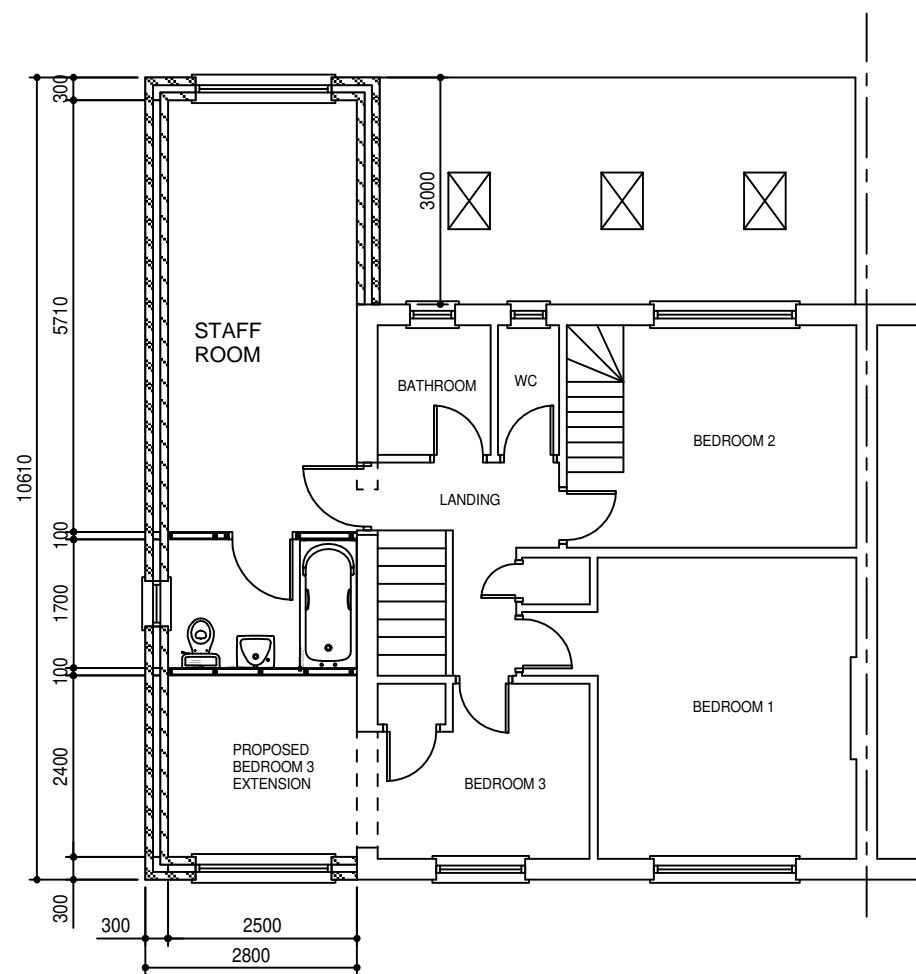

Proposed First Floor Plan  
(scale 1:100@A3)

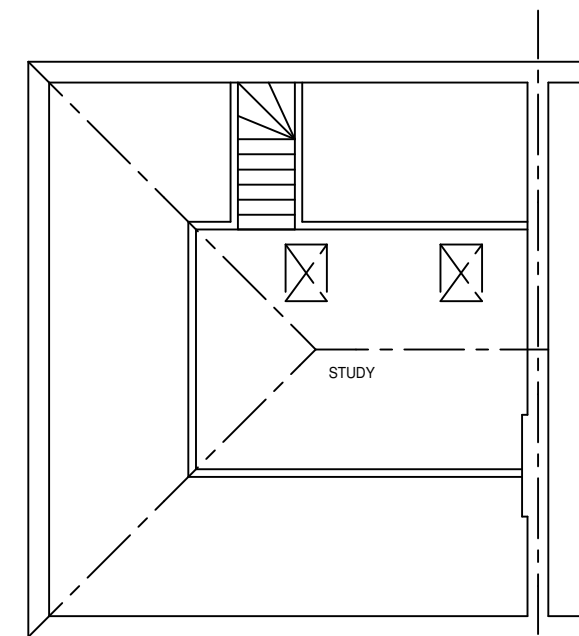

Proposed Attic Floor Plan  
(scale 1:100@A3)

REV 'A' EXISTING ATTIC FLOOR & ENSUITE WINDOW ADDED 18-04-23

**Sean McLean Design**  
 22 Portrack Grange Road, Stockton-on-Tees, TS18 2PH  
 Tel : 07711127641 E-mail smdesign@tiscali.co.uk

---

PROPOSED DEVELOPMENTS AT  
 91 WOLVISTON ROAD, BILLINGHAM  
 FOR MR GEORGE BHAKER

---

PROPOSED FLOOR PLANS  
 AND ELEVATIONS

---

Drg. No. 2290 / 05 'A' Date OCT 22