





WEST ELEVATION (EXCERPT A)
1:100 @ A1

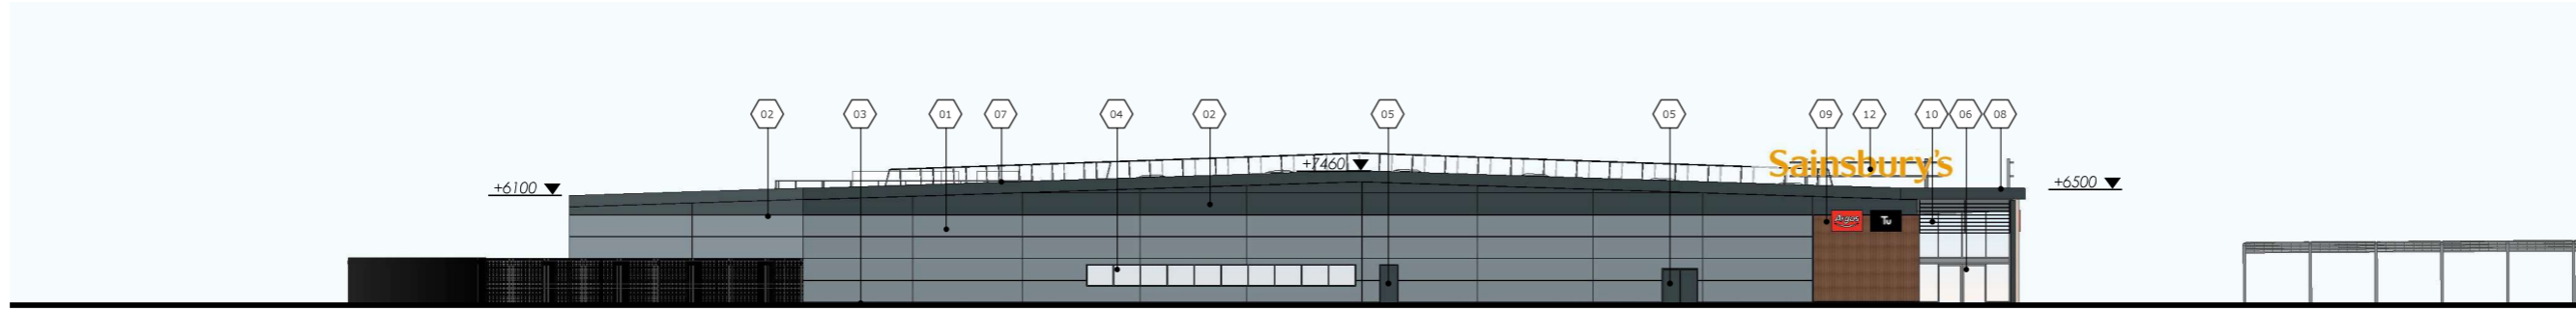


WEST ELEVATION
1:200 @ A1



NORTH ELEVATION
1:200 @ A1

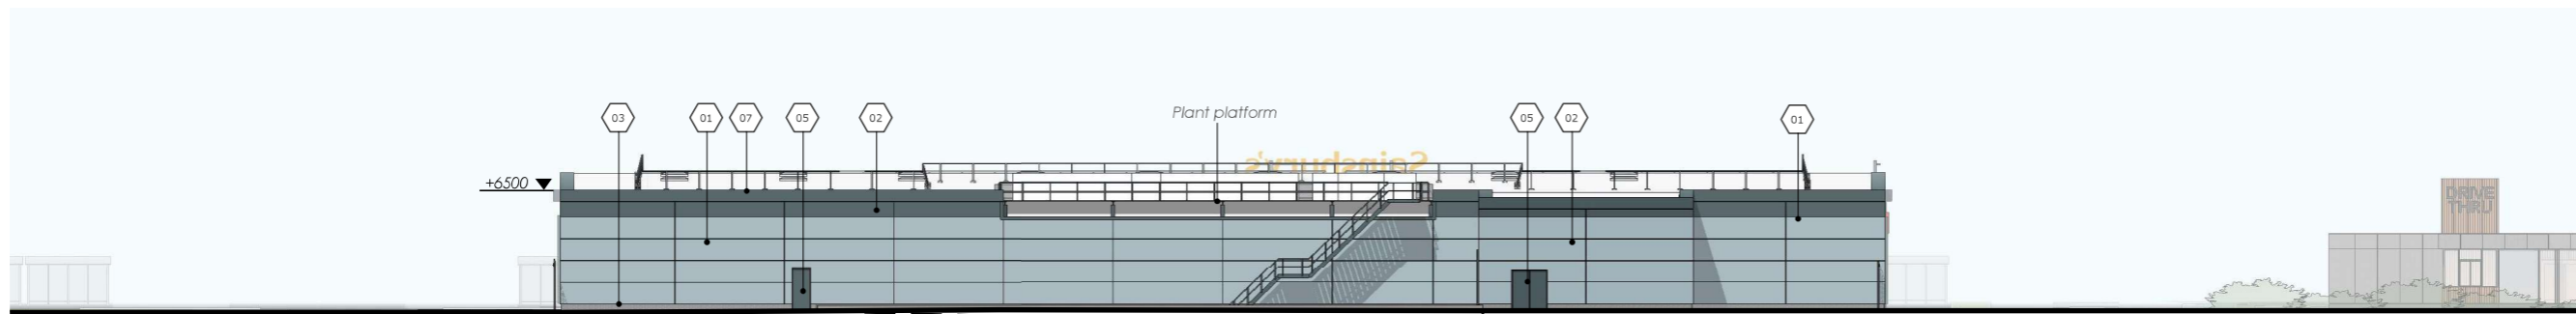

EAST ELEVATION
1:200 @ A1

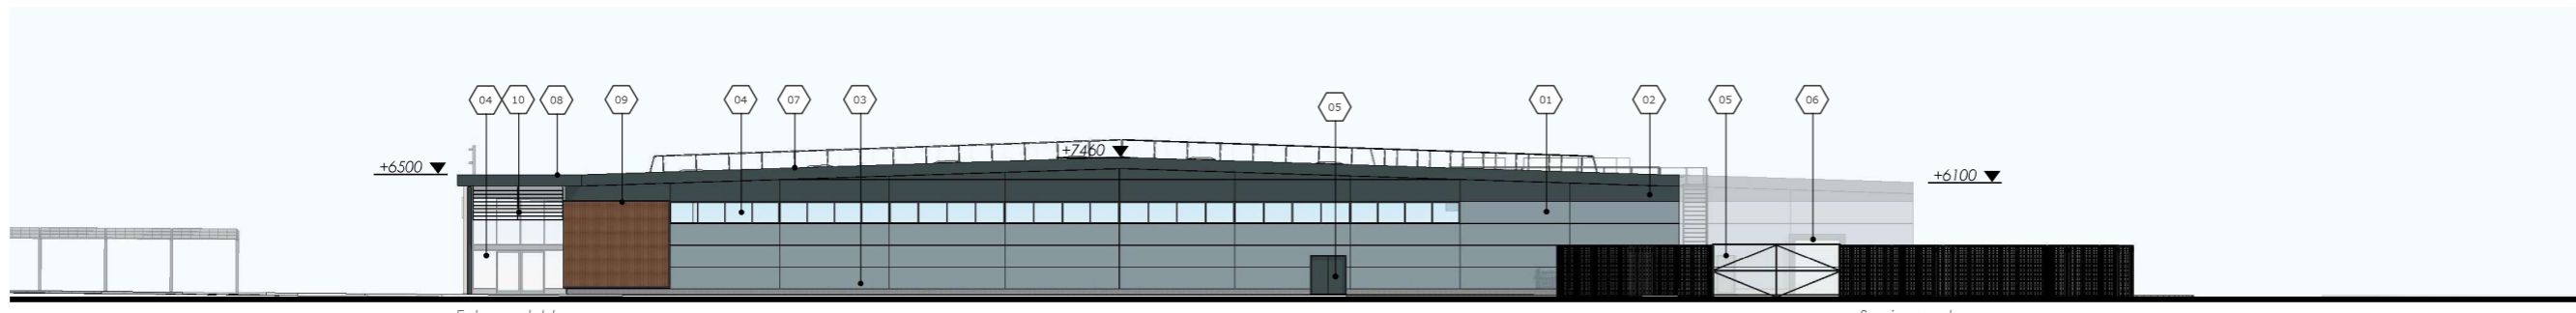

SOUTH ELEVATION
1:200 @ A1

KEY

- 01 - Aluminium composite cladding panel
Profile: Flat
Colour: Alaska grey (RAL 7000)
- 02 - Aluminium composite cladding panel
Profile: Flat
Colour: Anthracite grey (RAL 7026)
- 03 - Brickwork plinth
Colour: Grey
- 04 - Aluminium framed glazing system
Colour: Anthracite grey (RAL 7026)
- 05 - PPC steel door
Colour: Anthracite grey (RAL 7026)
- 06 - Dock shelter
Colour: Anthracite grey (RAL 7026)
- 07 - Aluminium flashing
Colour: Anthracite grey (RAL 7026)
- 08 - Aluminium canopy
Colour: Anthracite grey (RAL 7026)
- 09 - Pressure laminated timber plank system
- 10 - Horizontal timber solar shading
- 11 - Structural timber
- 12 - External sign

Signage shown is indicative and will be sought through a separate advertisement application.

© Whittam Cox Architects - Disclaimer:
This drawing is copyright of WCEC Group Ltd trading as Whittam Cox Architects, and shall not be reproduced or used for any other purpose without the written permission of the Architects. This drawing must be read in conjunction with all other related drawings, and documentation it is the contractor's responsibility to ensure full compliance with the Building Regulations. Do not scale from this drawing, use figured dimensions only. It is the contractor's responsibility to check and verify all dimensions on site. Any discrepancies to be reported immediately. IF IN DOUBT ASK.
Materials not in conformity with relevant British or European Standards/Codes of practice or materials known to be deleterious to health & safety must not be used or specified on this project.

1	1:2000	Proposed building elevation	WF
2	1:2000	Plant platform on level above A1 entrance	WF
3	1:2000	Entrance lobby on level above A1 entrance	WF
4	1:2000	Entrance lobby on level above A1 entrance	WF
CLIENT
Northumberland Estates
Developments

PROJECT
Wynyard Retail Park

TITLE
Proposed Building Elevations
Block A - Foodstore

DRAWING STATUS
Planning
DRAWN WF CHECKED DC
SCALE As indicated @ A1
DATE April 2022

Whittam Cox ARCHITECTS
Chesterfield / 01246 262061
London / 020 3388 0019
Leeds / 01134 682450
whittamcox.com

JOB NO.	DRAWING NO.	REV
200652	PL-06	E