




SOUTH ELEVATION
1:200 @ A1

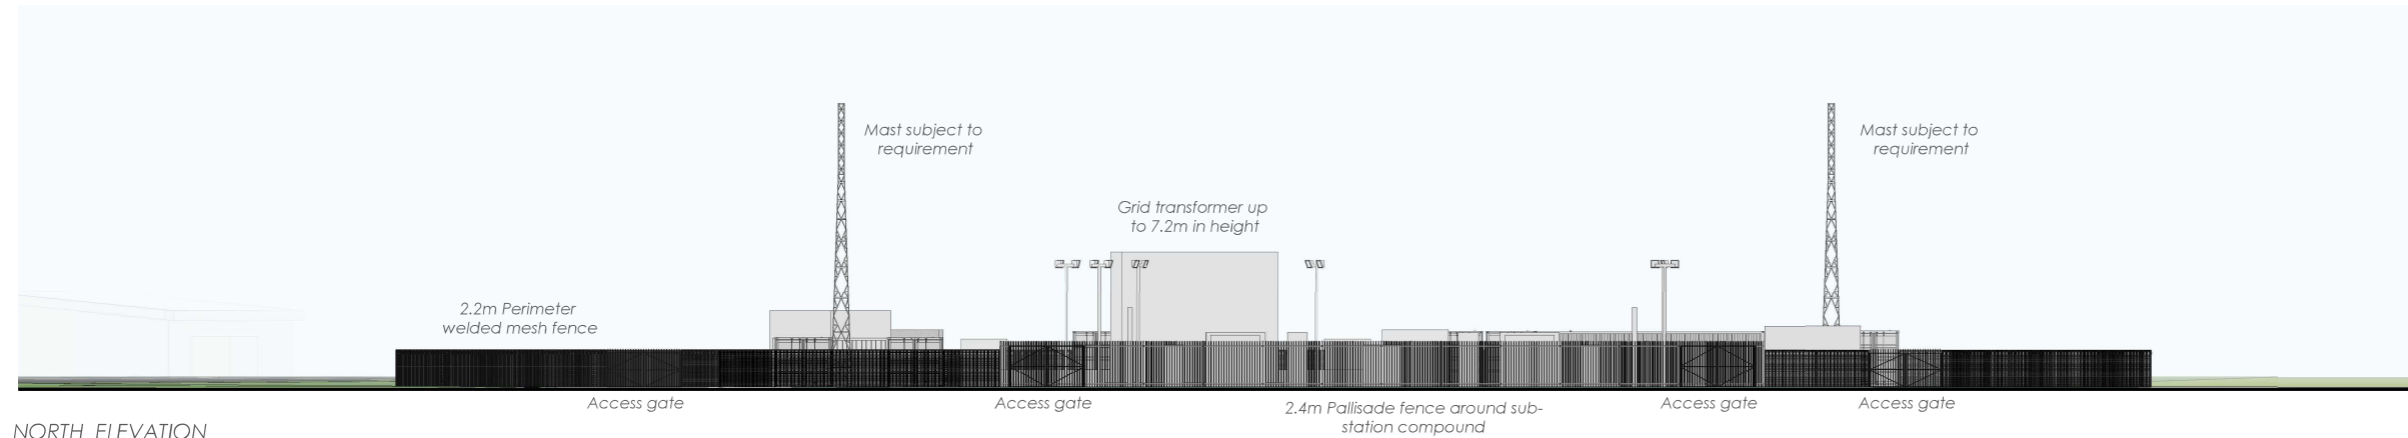

NORTH ELEVATION
1:200 @ A1

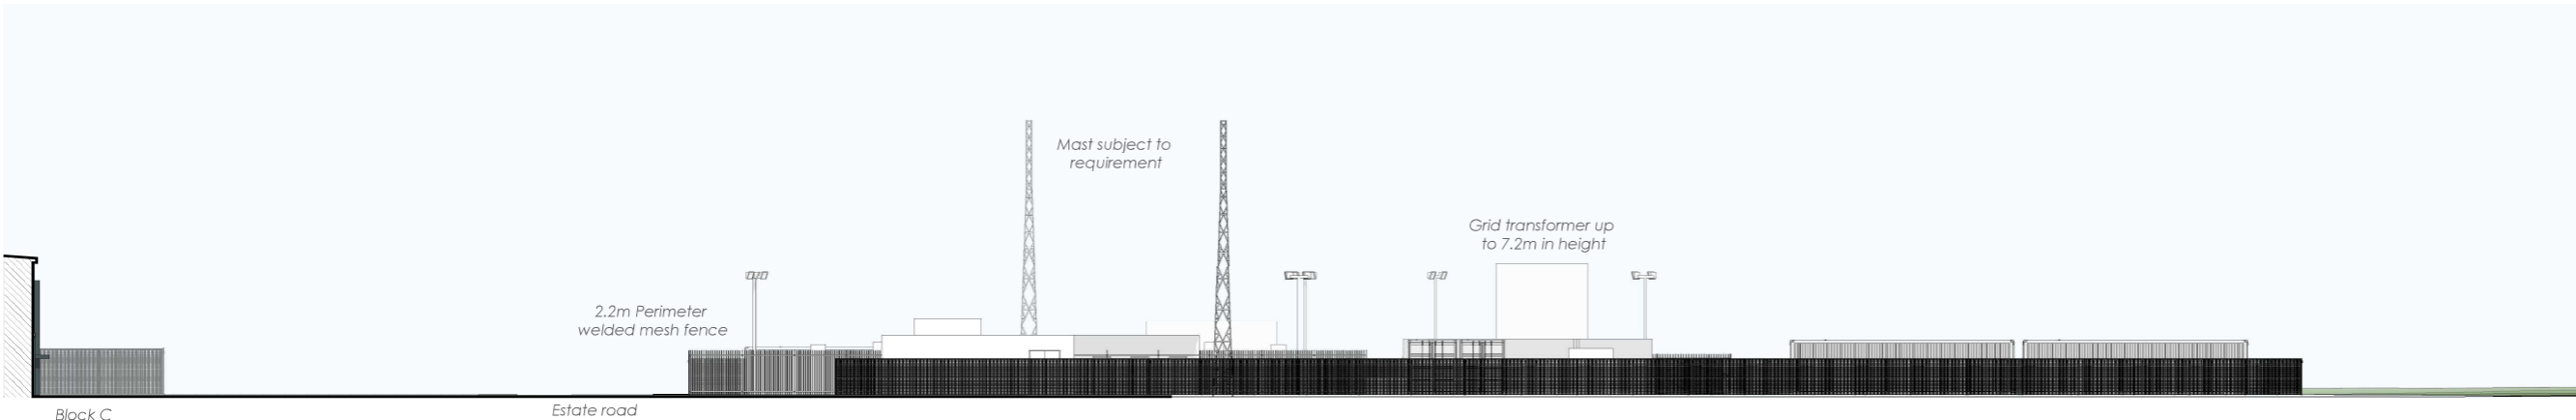

Block C
WEST ELEVATION
1:200 @ A1

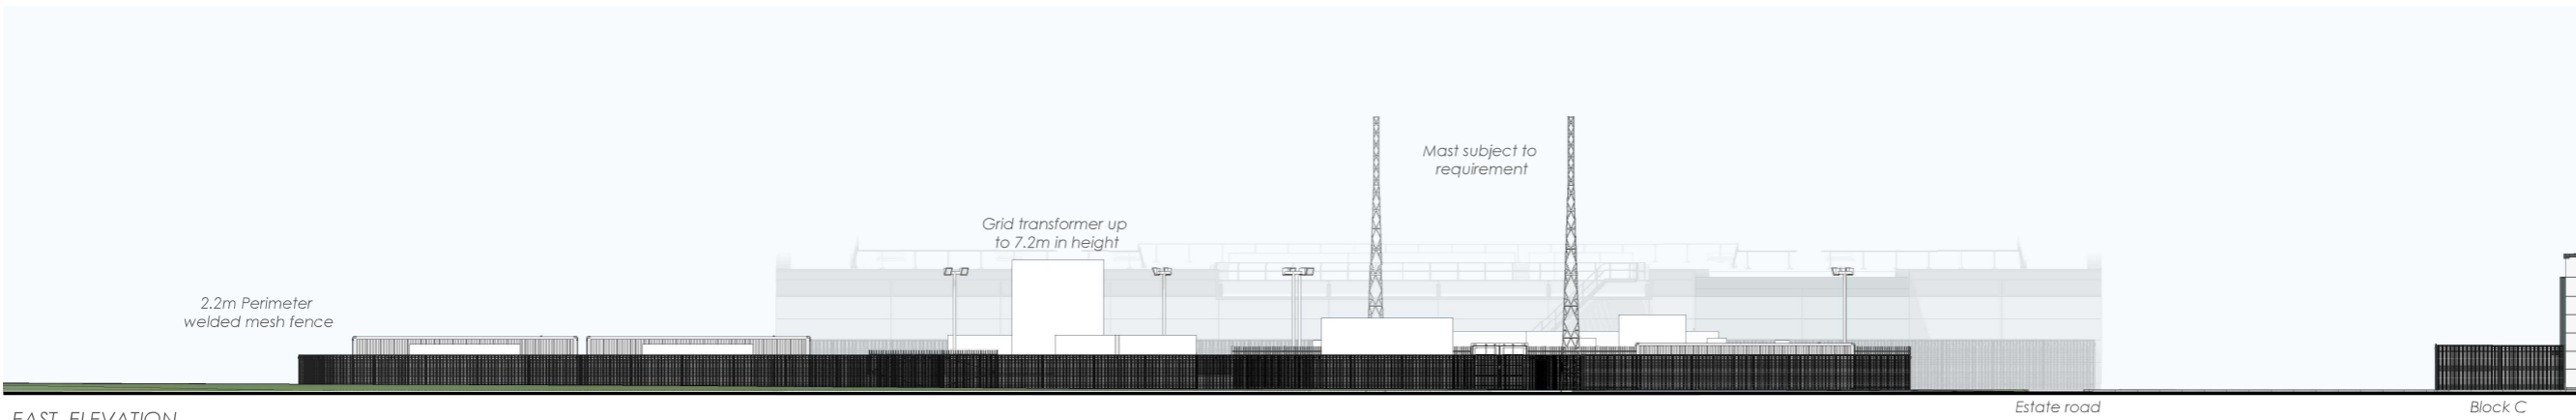

Estate road
Block C
EAST ELEVATION
1:200 @ A1

Client	Northumberland Estates
--------	------------------------

CLIENT
Northumberland Estates
Developments

PROJECT
Wynyard Retail Park

TITLE
Proposed Battery Storage
Facility Elevations

DRAWING STATUS
Planning

DRAWN WF CHECKED DC

SCALE As indicated @ A1

DATE June 2022

Whittam Cox ARCHITECTS
Chesterfield / 01246 260261
London / 020 3388 0019
Leeds / 01134 682450
whittamcox.com

JOB NO.	DRAWING NO.	REV
200652	PL-16	-