


DO NOT SCALE
DO NOT SCALE THIS DRAWING. USE FIGURED DIMENSIONS IN ALL CASES.
CHECK ALL DIMENSIONS ON SITE, REPORT ANY DISCREPANCIES TO CONCEPT
ARCHITECTURE BEFORE PROCEEDING.




FRONT ELEVATION

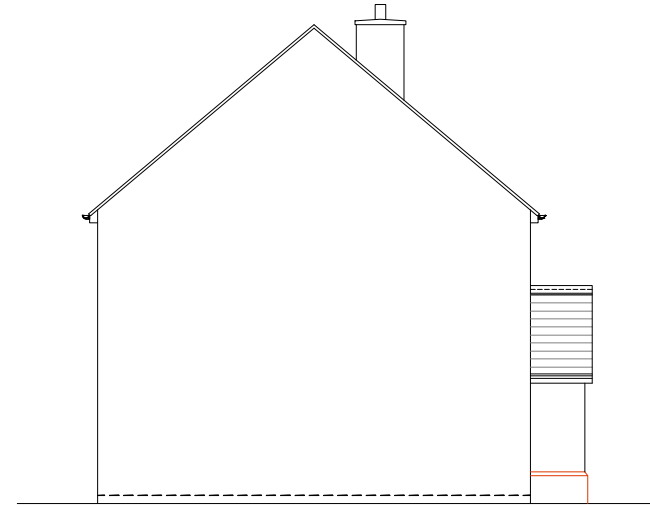

SIDE ELEVATION 1



REAR ELEVATION

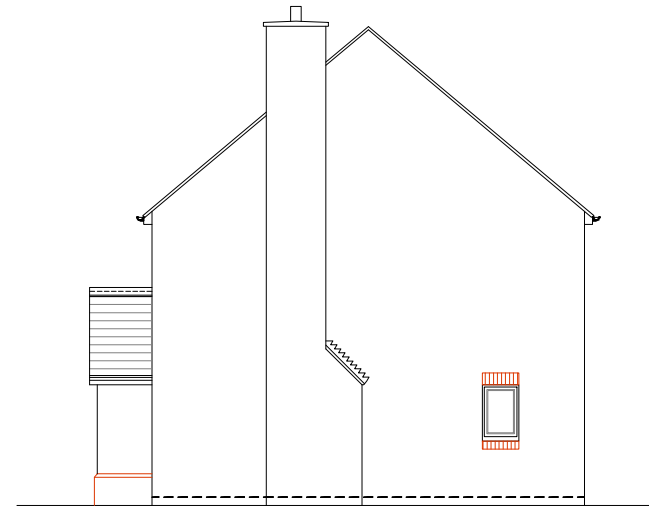

SIDE ELEVATION 2



**CONCEPT
ARCHITECTURE**

320J
Mayoral Way
Team Valley Trading Est.
Gateshead
NE11 0RT
0191 - 4661611
info@cpt-group.co.uk

Rev	Description	Drawn	Date	Checked	Date
A	DRAWING REVISED ALIGNED WITH CLIENTS REQUEST.	CD	05.02.24	ST	05.02.24

JOB / CLIENT:	WYNYARD CAMERON HALL DEVELOPMENTS
DRWG TITLE:	HOUSE TYPE 3 - 4B7P 1624 sqft PROPOSED ELEVATIONS - TRADITIONAL
DRAWN BY:	ST/CD
DATE:	FEB 2024

PLANNING			
PROJECT NUMBER	DRAWING NUMBER		
CPT-320	HT-3-03		
SCALE: 1:100	SHEET SIZE: A3	REVISION:	A