



DO NOT SCALE.  
DO NOT SCALE THIS DRAWING, USE FIGURED DIMENSIONS IN ALL CASES.  
CHECK ALL DIMENSIONS ON SITE, REPORT ANY DISCREPANCIES TO CONCEPT  
ARCHITECTURE BEFORE PROCEEDING.

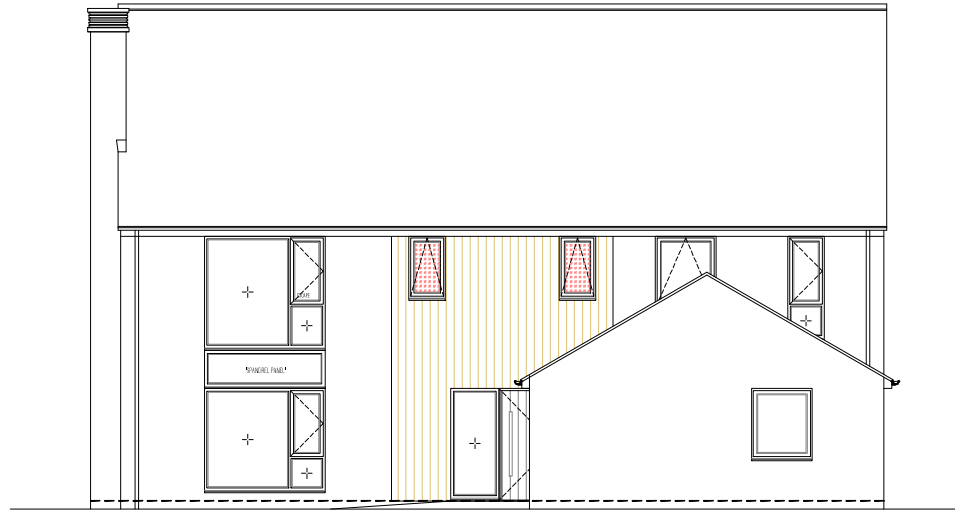

FRONT ELEVATION

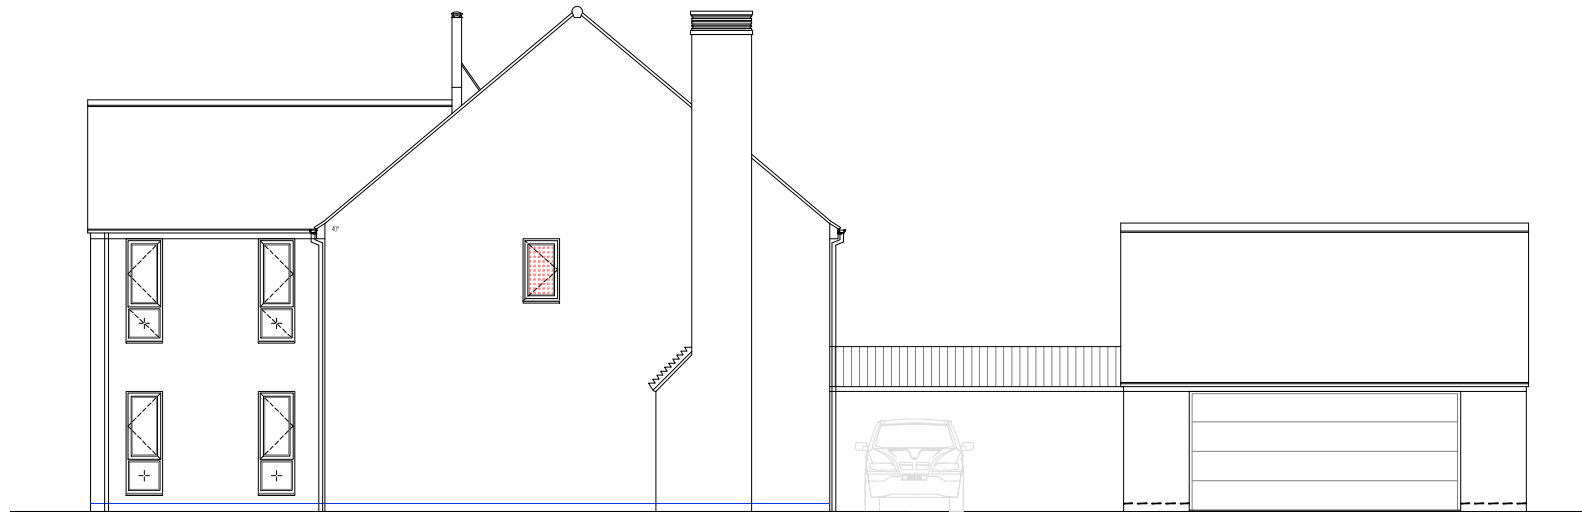

SIDE ELEVATION 1



**CONCEPT  
ARCHITECTURE**

320J  
Mayoral Way  
Team Valley Trading Est.  
Gateshead  
NE11 0RT  
0191 - 4661611  
info@cpt-group.co.uk

Rev	Description	Drawn	Date	Checked	Date
A	CHIMNEY UPDATED TO MATCH STYLE ACROSS SITE	CD	16.10.23	ST	16.10.23

JOB / CLIENT:	WYNYARD CAMERON HALL DEVELOPMENTS
DRWG TITLE:	HOUSE TYPE 11 - 5B9P 2930 sqft PROPOSED ELEVATIONS inc GARAGE - BARN
DRAWN BY:	CD
DATE:	OCT 2023

PLANNING			
PROJECT NUMBER		DRAWING NUMBER	
CPT-320		HT-11-03	
SCALE: 1:100	SHEET SIZE: A3	REVISION: A	