



DO NOT SCALE
DO NOT SCALE THIS DRAWING. USE FIGURED DIMENSIONS IN ALL CASES.
CHECK ALL DIMENSIONS ON SITE, REPORT ANY DISCREPANCIES TO CONCEPT
ARCHITECTURE BEFORE PROCEEDING.




FRONT ELEVATION

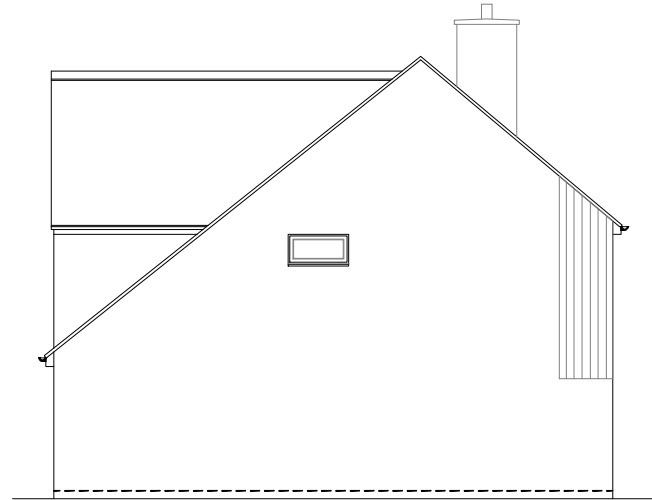

SIDE ELEVATION 1

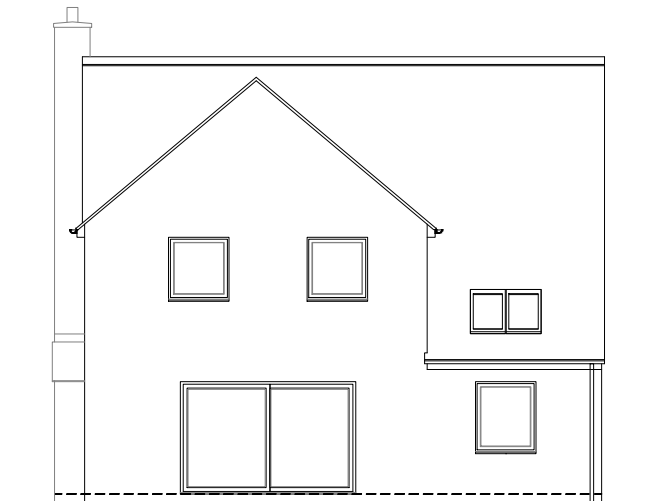

REAR ELEVATION

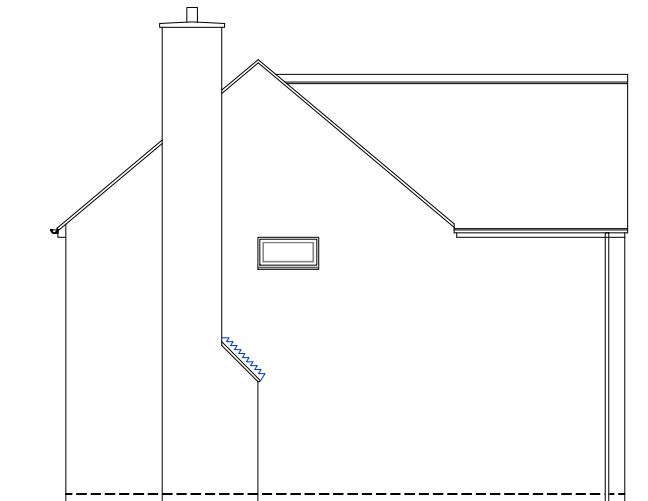

SIDE ELEVATION 2

**CONCEPT
ARCHITECTURE**

320J
Mayoral Way
Team Valley Trading Est.
Gateshead
NE11 0RT
0191 - 4661611
info@cpt-group.co.uk

Rev	Description	Drawn	Date	Checked	Date
A	CHIMNEY UPDATED TO MATCH STYLE ACROSS SITE	CD	16.10.23	ST	16.10.23

JOB / CLIENT: WYNYARD
CAMERON HALL DEVELOPMENTS
DRWG TITLE: HOUSE TYPE 2 - 4B7P 1585 sqft
PROPOSED ELEVATIONS - BARN
DRAWN BY: CD
DATE: FEB 2024

PLANNING

PROJECT NUMBER CPT-320	DRAWING NUMBER HT-2-01
SCALE: 1:100	SHEET SIZE: A3
REVISION: A	