




COMM 2 - EAST ELEVATION

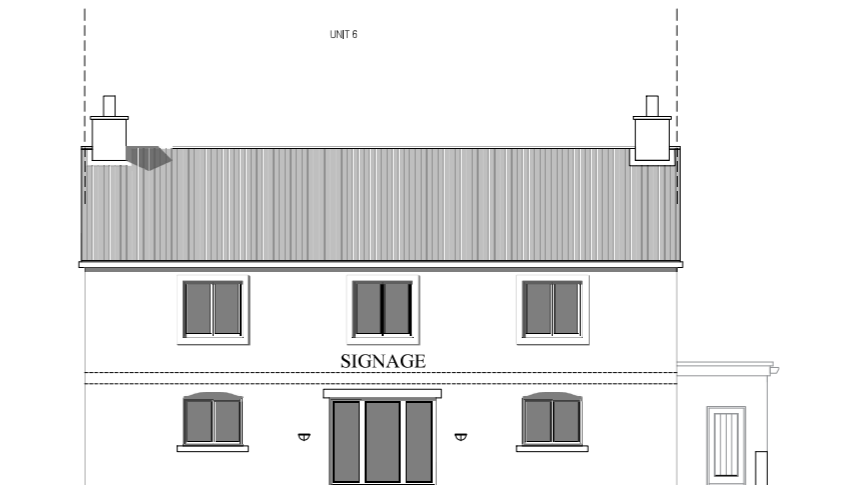

COMM 2 - NORTH ELEVATION

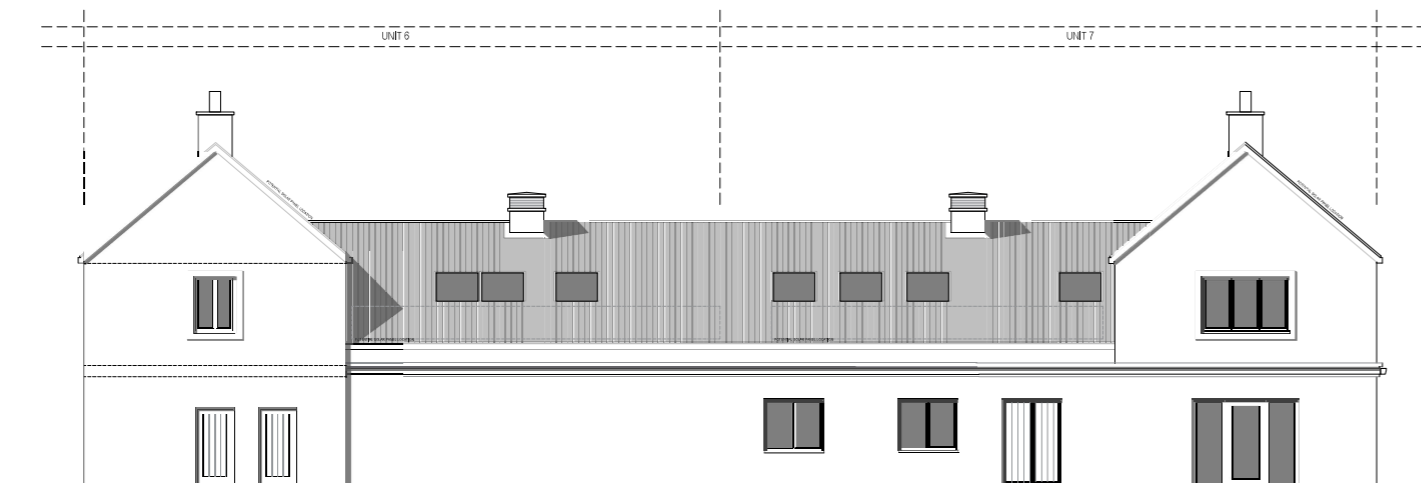

COMM 2 - WEST ELEVATION

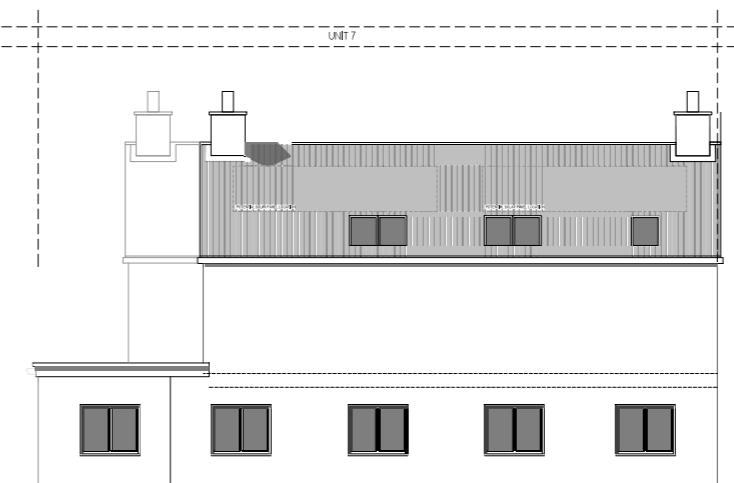

COMM 2 - SOUTH ELEVATION

Rev	Description	Drawn	Date	Checked	Date
C	EXTERNAL MATERIALS CHANGE UNIT 6 INCREASE IN SIZE. ELEVATIONS TO UNIT 6 ADJUSTED.	BT	06/03/24		
B	ALL INTERNAL LOCATIONS REMAINED UNIT 6 INCREASE IN SIZE AND 2 REDUCED IN SIZE. OVERALL FOOTPRINT REMAINED THE SAME.	BT	---	---	---

status

PLANNING

job / client

WYNYARD SOUTH

CAMERON HALL

drawing title

LOCAL CENTRE

COMMERCIAL BLOCK (WEST) ELEVATIONS

project no. drawing no. revision date

CPT-320 PL-LC-08 C 15.03.23

scale drawn by sheet size

1:100 STCD A1

320J  
Mycoral Way  
Team Valley Trading Estate  
Gateshead  
NE11 0RT

0191 - 4661611  
info@cpt-group.co.uk

