


The use of this data by the recipient acts as an agreement of the following statements. Do not use this data if you do not agree with any of the following statements -

All drawings are based upon site information supplied by third parties and as such their accuracy cannot be guaranteed. All features are approximate and subject to clarification by a detailed topographical survey, statutory service enquiries and confirmation of the legal boundaries.

The controlled version of this drawing should be viewed in DWG or PDF format not DWG or other formats. All points of this drawing must be made in full colour.

Where this drawing has been based upon Ordnance Survey data, it has been reproduced under the terms of Ryder Licence No. 100030144. Reproduction of this drawing in whole or in part is prohibited without the prior permission of Ordnance Survey.

Do not scale the drawing. Use figured dimensions in all cases. Check all dimensions on site. Report any discrepancies in writing to Ryder before proceeding.

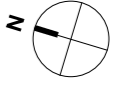

Proposed Site Boundary

Utilities Easement (2 Metres)

New Build GIFA	
Level	Area
00	1388 m ²
01	696 m ²
	2083 m ²

Wet Change Provision


Wet Change Cubicles

- Single 22 (22)
- Double 8 (16)
- Family 1 (4)
- Accessible 1 (4)
- Group 4 (60)

Wet Change Lockers

- Single Bays 1 (1)
- Double Bays 8 (16)
- Treble Bays 17 (51)
- Quadruple Bays 8 (32)

34 Bays (100 Lockers)

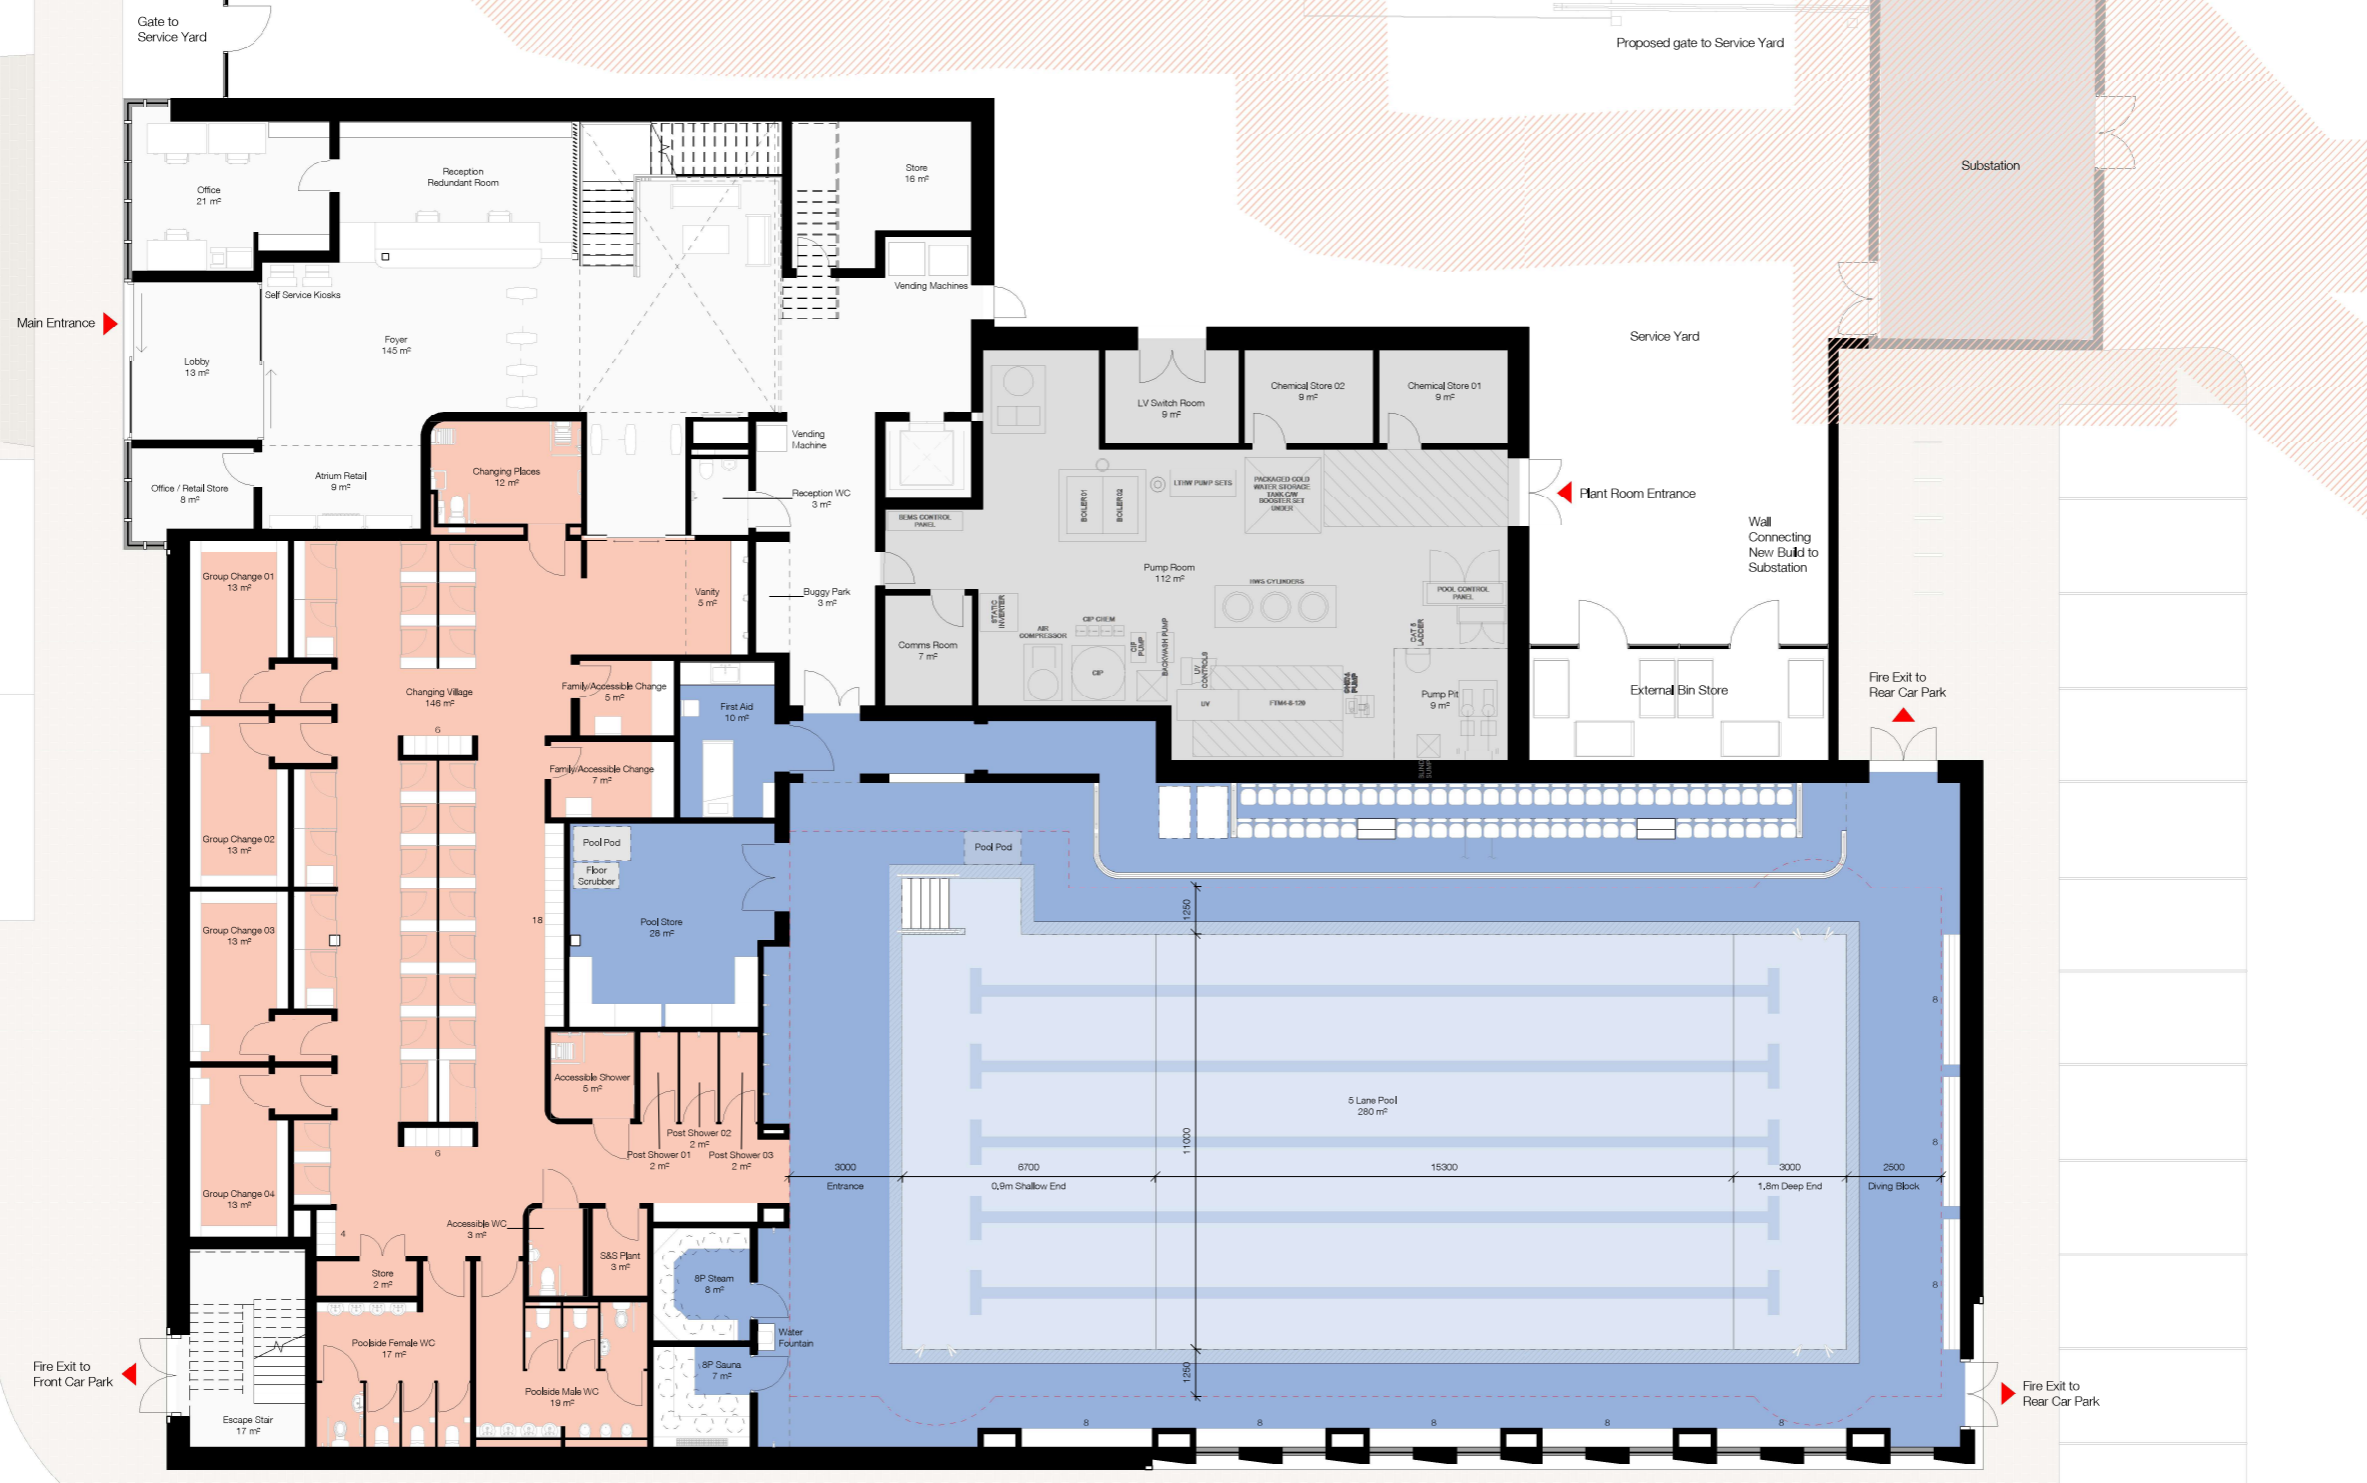

Rev.	Description	Drawn	Checked	Date
P12	Planning Issue	MDU	SDO	10/07/24
P11	Draft Revision for Planning	MDU	SDO	26/06/24
P10	Plant layout incorporated, General updates	STH	SDO	20/06/24
P9	TAL updates incorporated	SDO	RGR	13/06/24
P8	General Design Updates	MDU	SDO	06/06/24
P7	Pre-application Final Issue	MDU	SDO	29/05/24
P6	TAL Comments	MDU	SDO	24/05/24
P5	Update for PreApp	STH	RGR	17/05/24
P4	TAL and MEP updates	SDO	RGR	03/05/24
P3	SBC confirmed new gym at first floor	SDO	RGR	17/04/24
P2	Comments from SBC and Deaco	SDO	RGR	16/04/24
P1	First Issue	SDO	RGR	11/04/24

Amendment

Suitability Information

Project
 Stockton-on-Tees Borough Council
 Thornaby
 Thornaby Pavilion

Drawing
 GA Ground Floor Plan - New build

Drawing No.	Originator	Zone	Level	Type	Rev	Number
THP	- RYD	- 00	- 00	- DDR	- A	- 3000

Ryder Project No.	Scale at A1	Status	Revision
11271-00	1 : 100	S2	P12