



COMM 1 - WEST ELEVATION

NEED ADJUSTING TO ALLOW FOR 150MM CAVITY

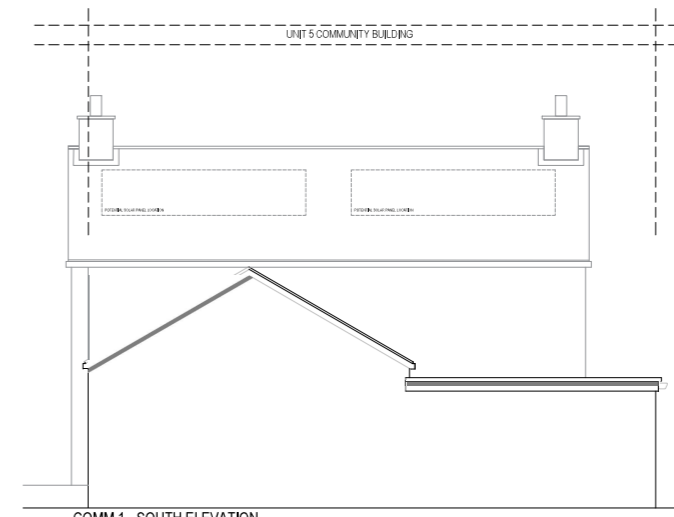


COMM 1 - SOUTH ELEVATION

NEED ADJUSTING TO ALLOW FOR 150MM CAVITY

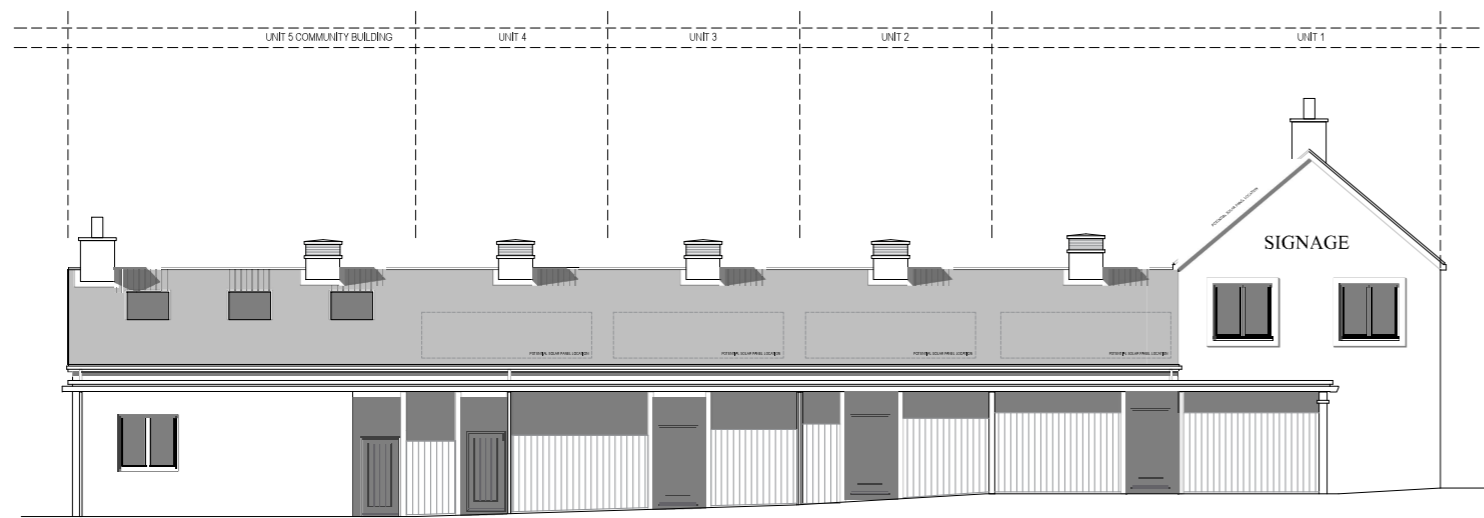

COMM 1 - EAST ELEVATION

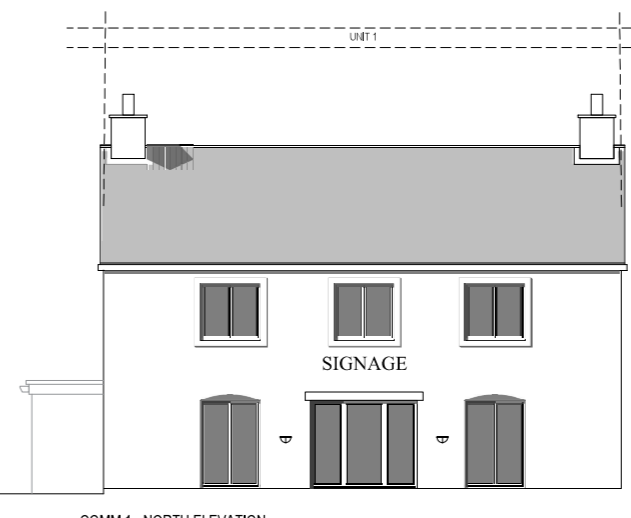

COMM 1 - NORTH ELEVATION

Rev	Description	Drawn	Date	Checked	Date
C	FIRST FLOOR WITH ROOF SPACE ADDED TO RELIEVE HALL ELEVATIONS ADJUSTED TO REFLECT EXTERNAL LEVELS	BT	15/11/24		
B	ALL INTERNAL WALLS REMOVED UNIT INCREASED IN SIZE AND 3 REDUCED IN SIZE. OVERALL FOOTPRINT REMAINS THE SAME	BT	---		

PLANNING

job / client  
WYNYARD SOUTH  
CAMERON HALL

drawing title  
LOCAL CENTRE

COMMERCIAL BLOCK (EAST) - ELEVATIONS

project no.	drawing no.	revision	date
CPT-320	PL-LC-06	C	15.03.23

scale	drawn by	sheet size
1:100	STCD	A1

320J  
Mycoral Way  
Team Valley Trading Estate  
Gateshead  
NE11 0RT  
0191 - 4661611  
info@cpt-group.co.uk

