


This map is reproduced from Ordnance Survey material with the permission of Ordnance Survey on behalf of the Controller of Her Majesty's Stationary Office. © Crown Copyright. Unauthorised reproduction infringes Crown Copyright and may lead to prosecution or civil proceedings. Stockton-on-Tees Borough Council 100023297

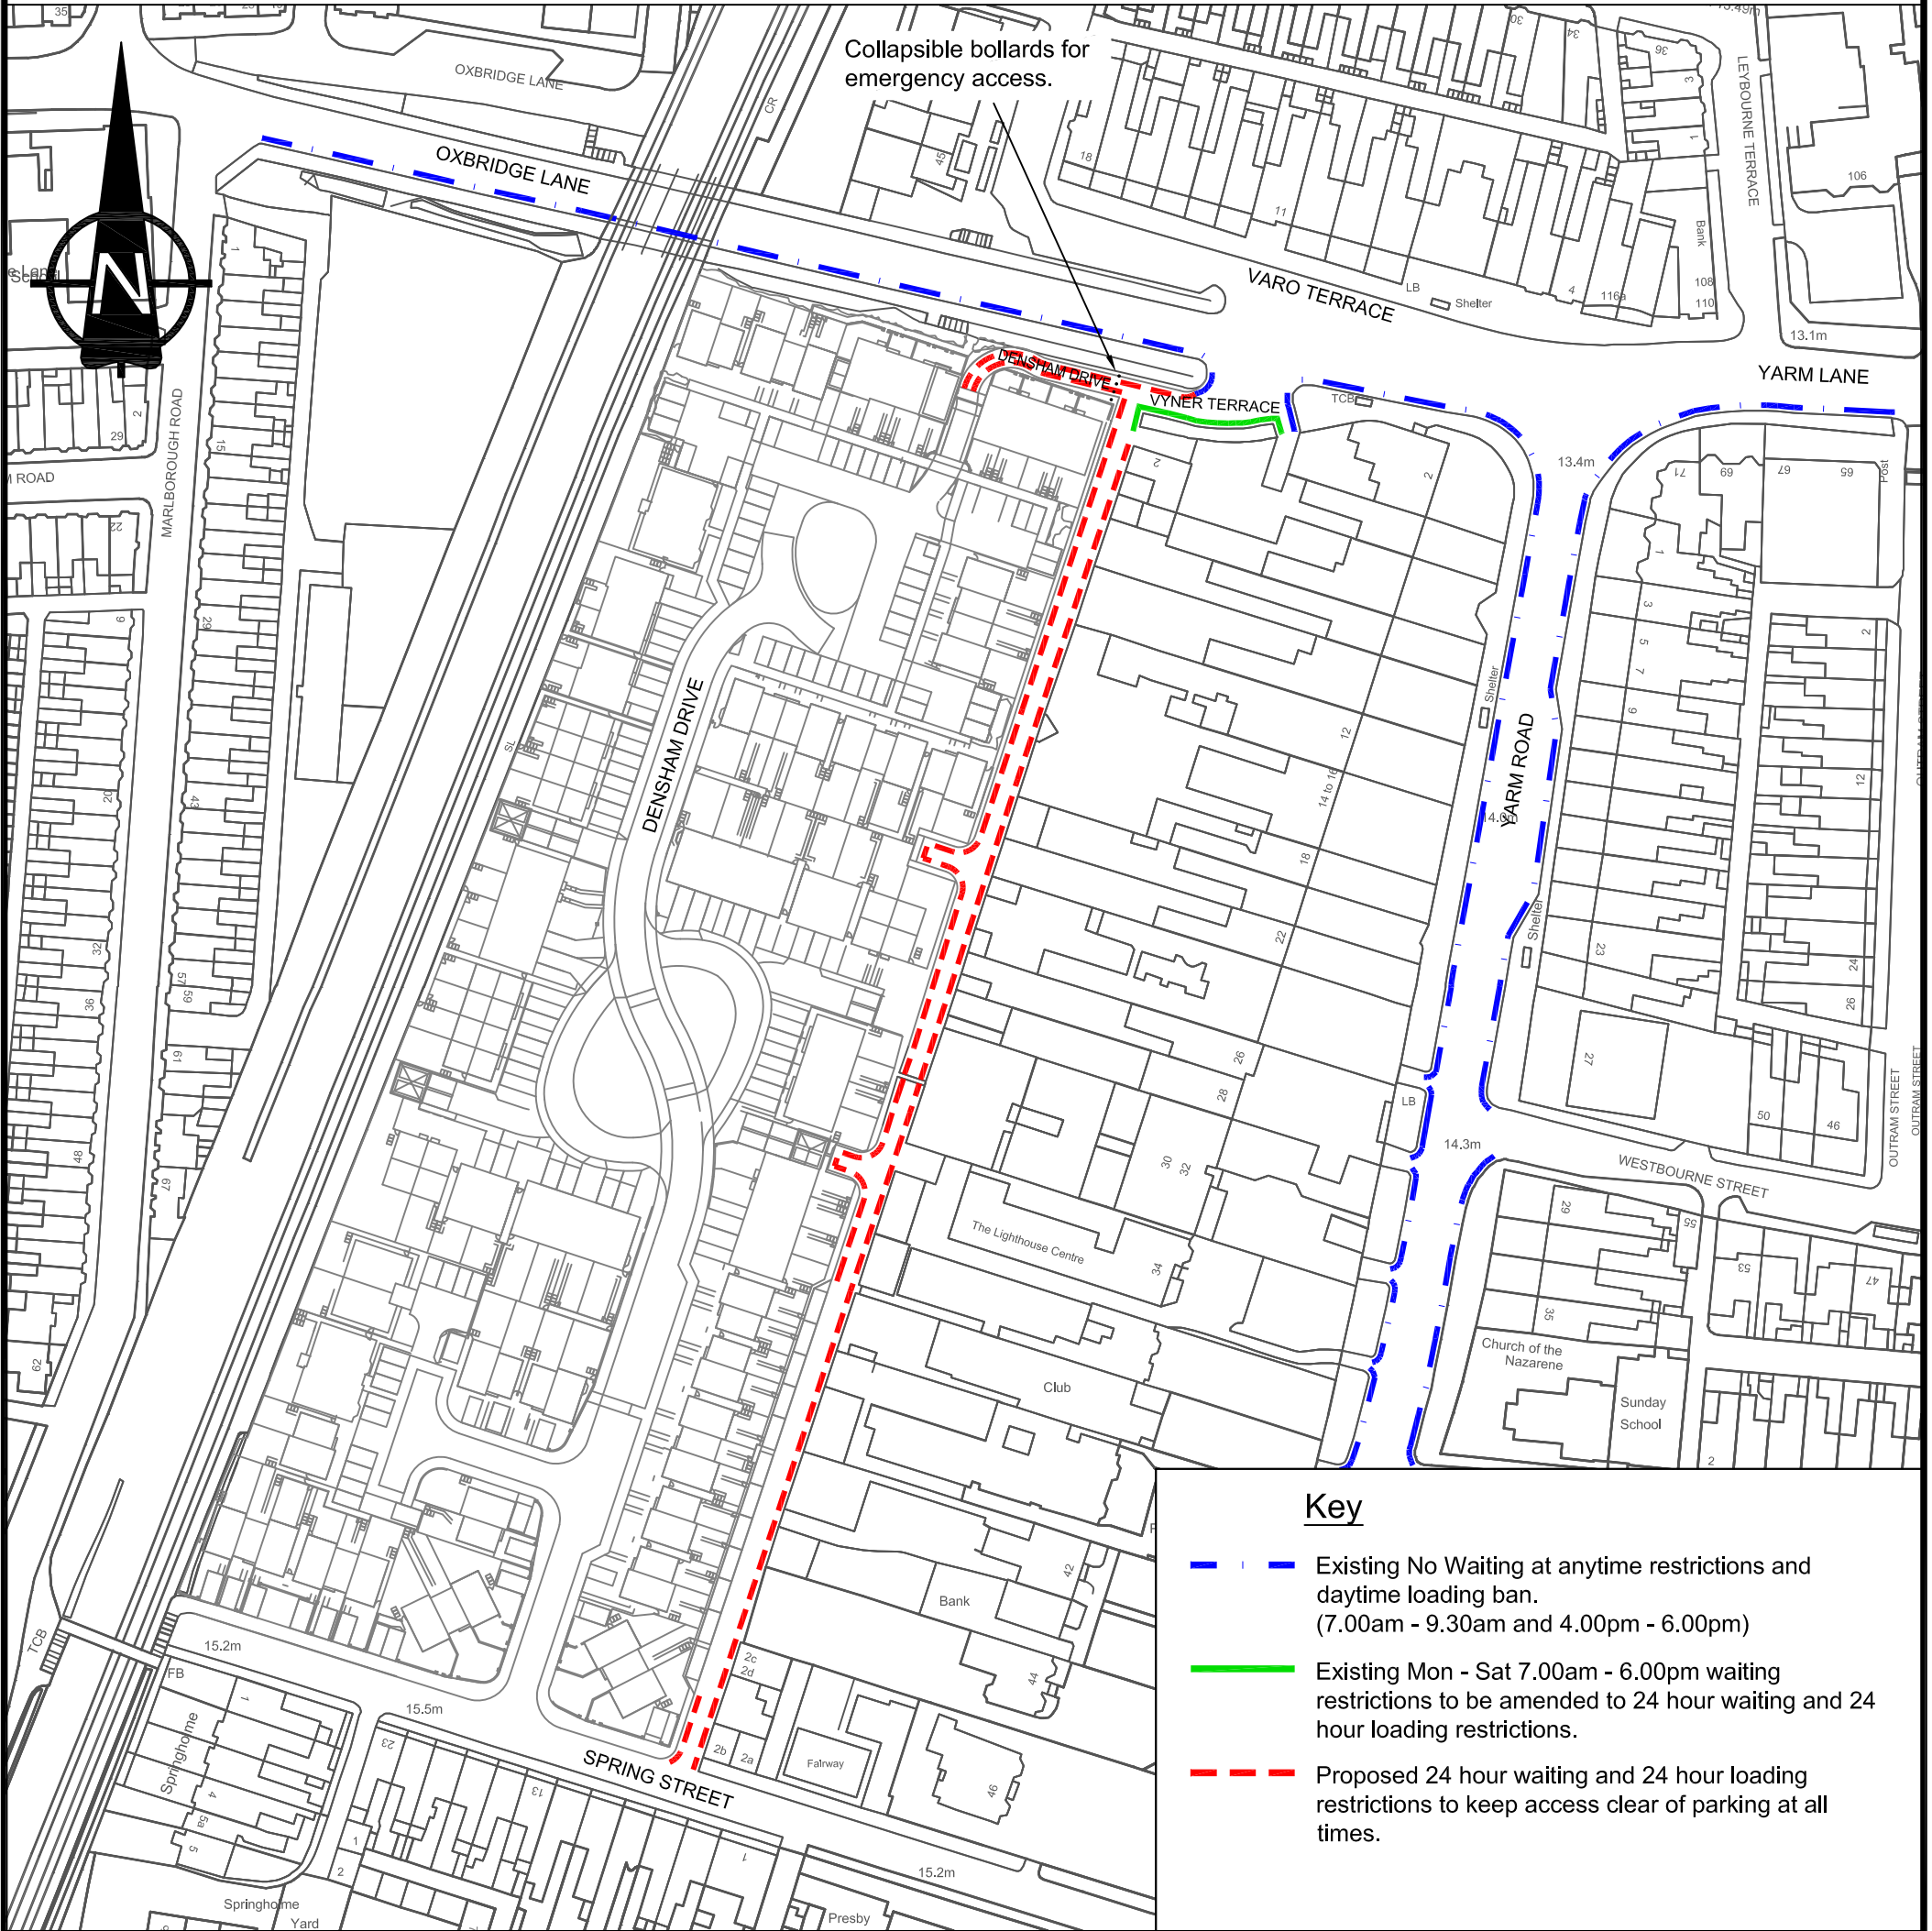

- Key**
- Existing No Waiting at anytime restrictions and daytime loading ban. (7.00am - 9.30am and 4.00pm - 6.00pm)
 - Existing Mon - Sat 7.00am - 6.00pm waiting restrictions to be amended to 24 hour waiting and 24 hour loading restrictions.
 - Proposed 24 hour waiting and 24 hour loading restrictions to keep access clear of parking at all times.

Rev	Description	Drn	Chk	Date

Drawing Status PRELIMINARY APPROVAL INFORMATION TENDER CONTRACT

Stockton-on-Tees
BOROUGH COUNCIL

Development & Neighbourhood Services
Head (Technical Services Division): Mike Robinson B.Sc., C.Eng., M.I.C.E.
P.O.Box 229, Kingsway House, West Precinct, Billingham, TS23 2YL.
Telephone (01642) 393939. E-mail: highways@stockton.gov.uk

Project PARKFIELD DEVELOPMENT SITE
Content PROPOSED AMENDMENT TO RESTRICTIONS
Scales 1:1250
Date JUNE '08
Drawn GCF
Checked GS
Job No. TM2/67