


This map is reproduced from Ordnance Survey material with the permission of Ordnance Survey on behalf of the Controller of Her Majesty's Stationery Office. © Crown Copyright. Unauthorised reproduction infringes Crown Copyright and may lead to prosecution or civil proceedings. Stockton-on-Tees Borough Council 100023297

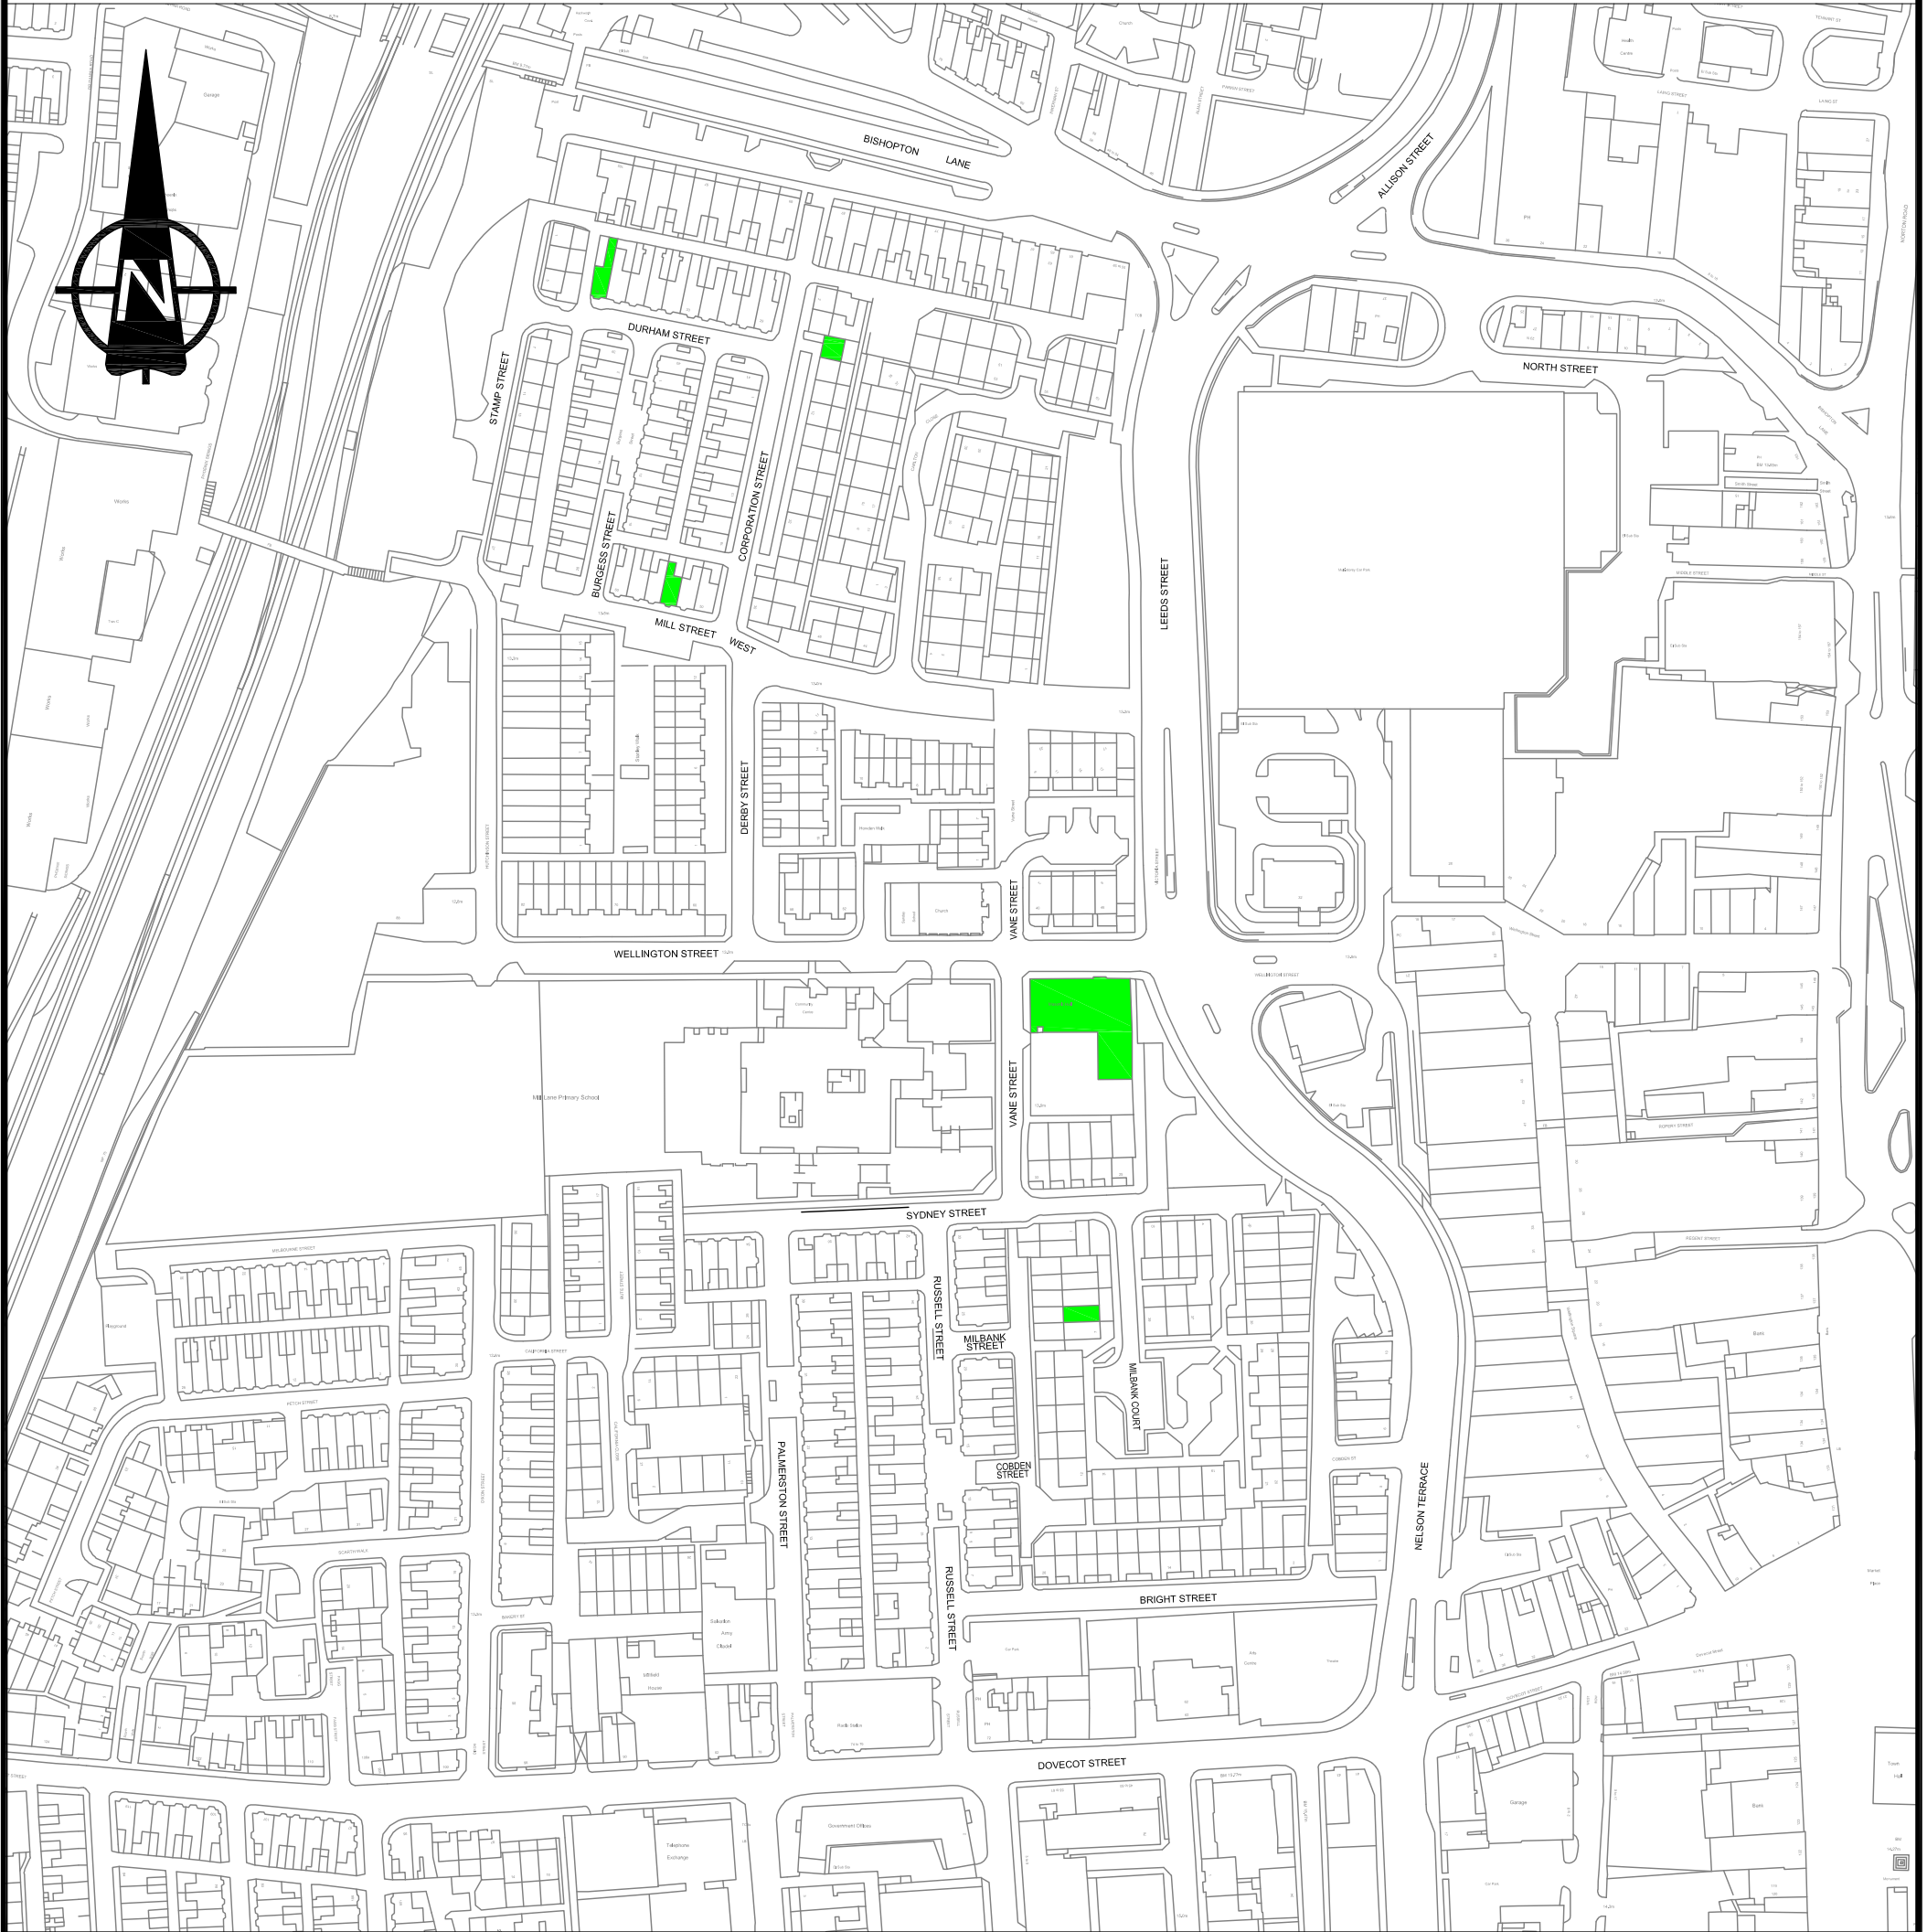

Rev	Description	Drn	Chk	Date
Drawing Status	PRELIMINARY <input type="checkbox"/> APPROVAL <input type="checkbox"/> INFORMATION <input checked="" type="checkbox"/> TENDER <input type="checkbox"/> CONTRACT <input type="checkbox"/>			

Stockton-on-Tees
BOROUGH COUNCIL

Development & Neighbourhood Services
Head (Technical Services Division) Richard McGuckin B.Eng., C.Eng., M.I.C.E.
P.O.Box 229, Kingsway House, West Precinct, Billingham, TS23 2YL.
Telephone (01642) 393939. E-mail: highways@stockton.gov.uk

Project PROPOSED RESIDENTS PARKING SCHEME STOCKTON	Content LOCATION OF OBJECTORS
Scales 1:2000	Date JAN '10
Drawn GCF	Job No.
Checked MG	