


This map is reproduced from Ordnance Survey material with the permission of Ordnance Survey on behalf of the Controller of Her Majesty's Stationery Office. © Crown Copyright. Unauthorised reproduction infringes Crown Copyright and may lead to prosecution or civil proceedings.  
 Stockton-on-Tees Borough Council 100023297

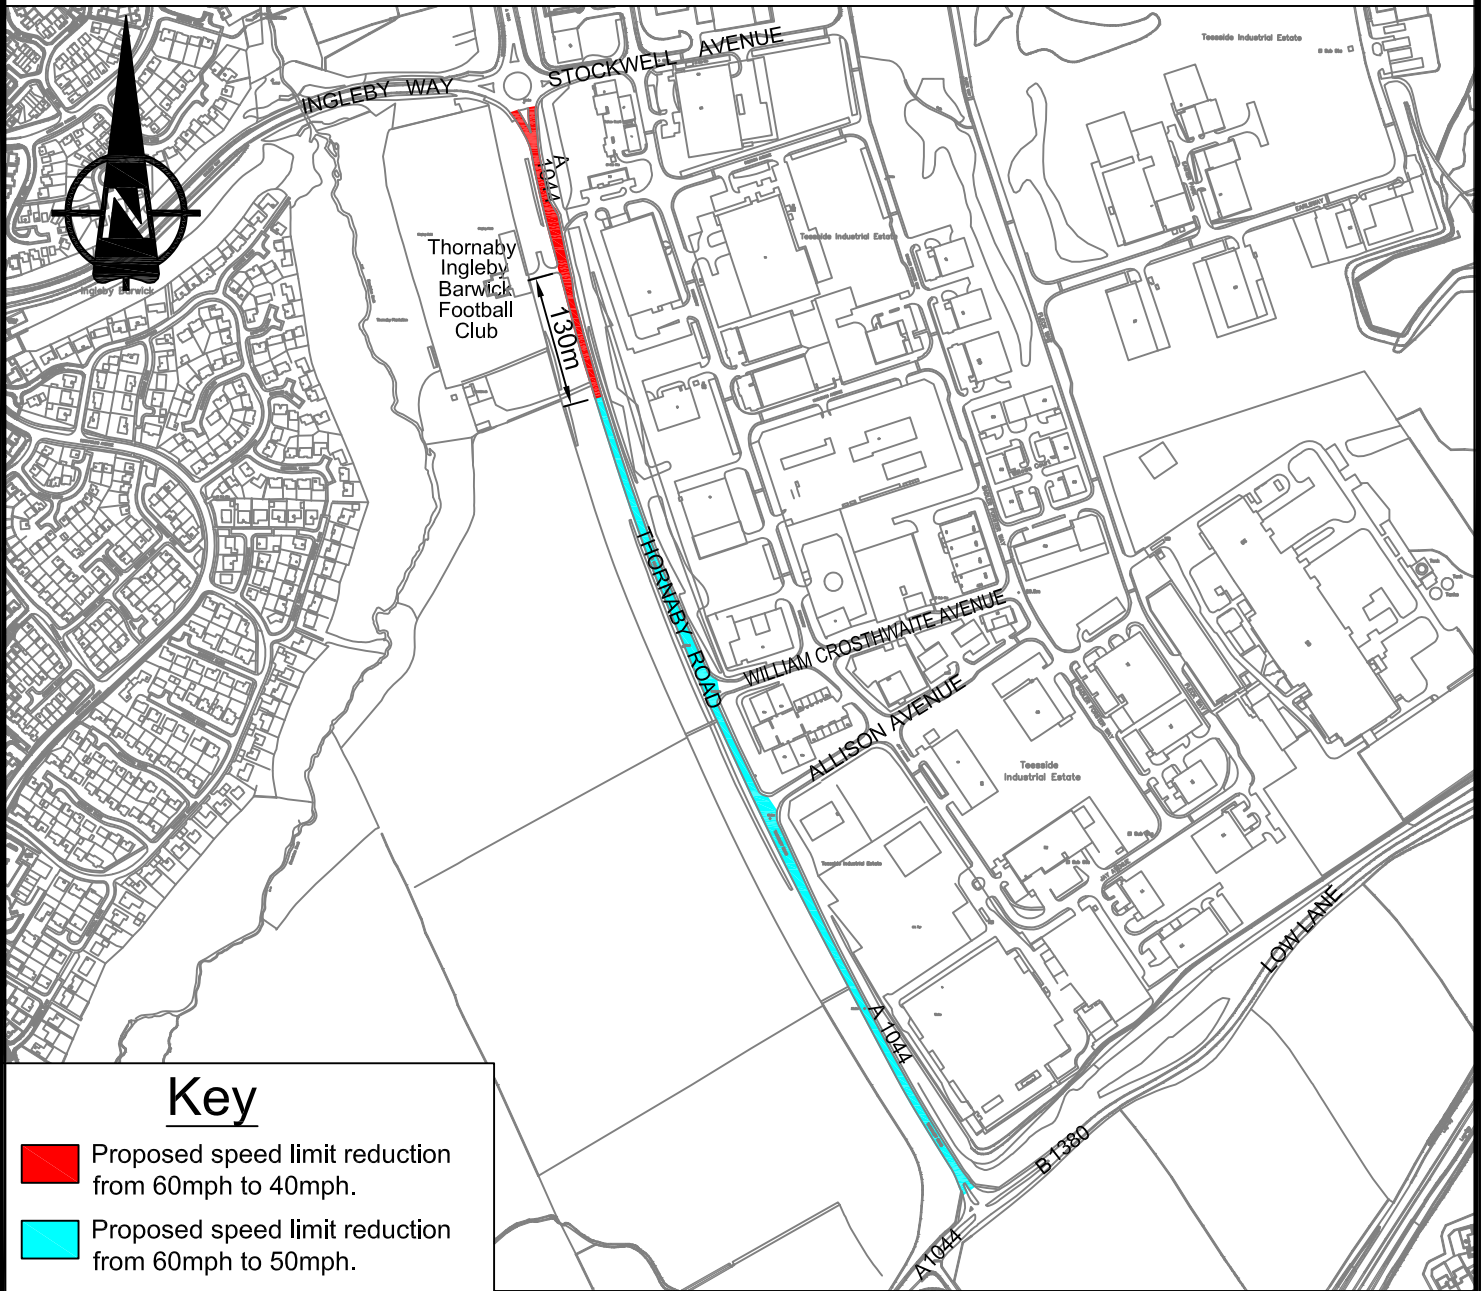

### Key

- Proposed speed limit reduction from 60mph to 40mph.
- Proposed speed limit reduction from 60mph to 50mph.

Rev	Description	Drn	Chk	Date

Drawing Status    PRELIMINARY     APPROVAL     INFORMATION     TENDER     CONTRACT

**Stockton-on-Tees**  
BOROUGH COUNCIL

Project  
**A1044 THORNABY ROAD**

Development & Neighbourhood Services  
 Head (Technical Services Division) Richard McGuckin B.Eng., C.Eng., M.I.C.E.  
 P.O.Box 229, Kingsway House, West Precinct, Billingham, TS23 2YL.  
 Telephone (01642) 393939. E-mail: highways@stockton.gov.uk

Content  
**ALTERATIONS TO EXISTING SPEED LIMIT**

Scales <b>1:7500</b>	Date <b>FEB '10</b>	Drawn <b>GCF</b> Checked <b>KM</b>	Job No. <b>TM2/98</b>
-------------------------	------------------------	---	--------------------------