


APPENDIX 2

(Plan of proposed School Keep Clear zig zag marking and signs on High Newham Road)

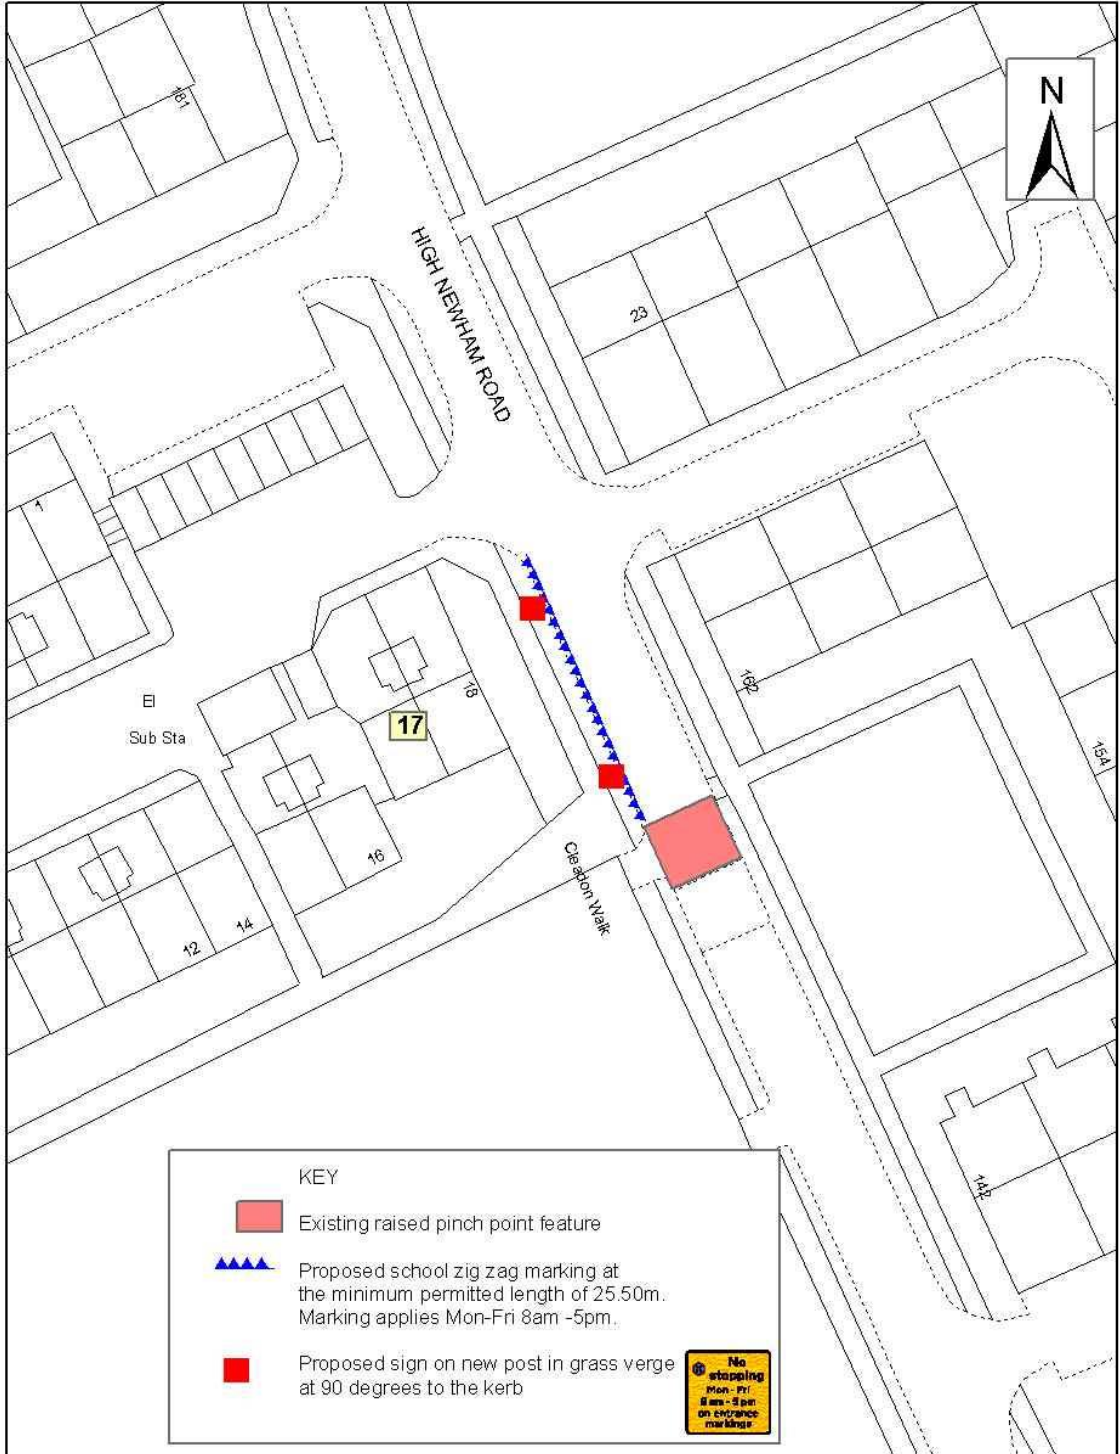

| | | | |
|--|--|---|--------------------|
|  <p>Stockton-on-Tees BOROUGH COUNCIL</p> | <p>Development & Neighbourhood Services Corporate Director: Paul Dobson</p> <p>Technical Services Division Head of Service: Richard McGuckin PO Box 229, Kingsway House Billingham, TS23 2YL Telephone: (01642) 393939</p> | <p>This map is reproduced from Ordnance Survey material with the permission of Ordnance Survey on behalf of the Controller of Her Majesty's Stationery Office. © Crown copyright. Unauthorised reproduction infringes Crown copyright and may lead to prosecution or civil proceedings. Stockton-on-Tees Borough Council 100023297 2010</p> | |
| <p>Title Proposed zig zag signs and marking. High Newham Road, Hardwick.</p> | <p>Date 08/09/2010</p> | <p>Dwg No. TM5 / 549</p> | <p>Scale 1:500</p> |