


This map is reproduced from Ordnance Survey material with the permission of Ordnance Survey on behalf of the Controller of Her Majesty's Stationery Office. It is a Crown Copyright and may lead to prosecution or civil proceedings. Stockton-on-Tees Borough Council 100023297 2010

This drawing should not be scaled. All dimensions must be checked on site and contractor to report any omissions or errors to the contract administrator

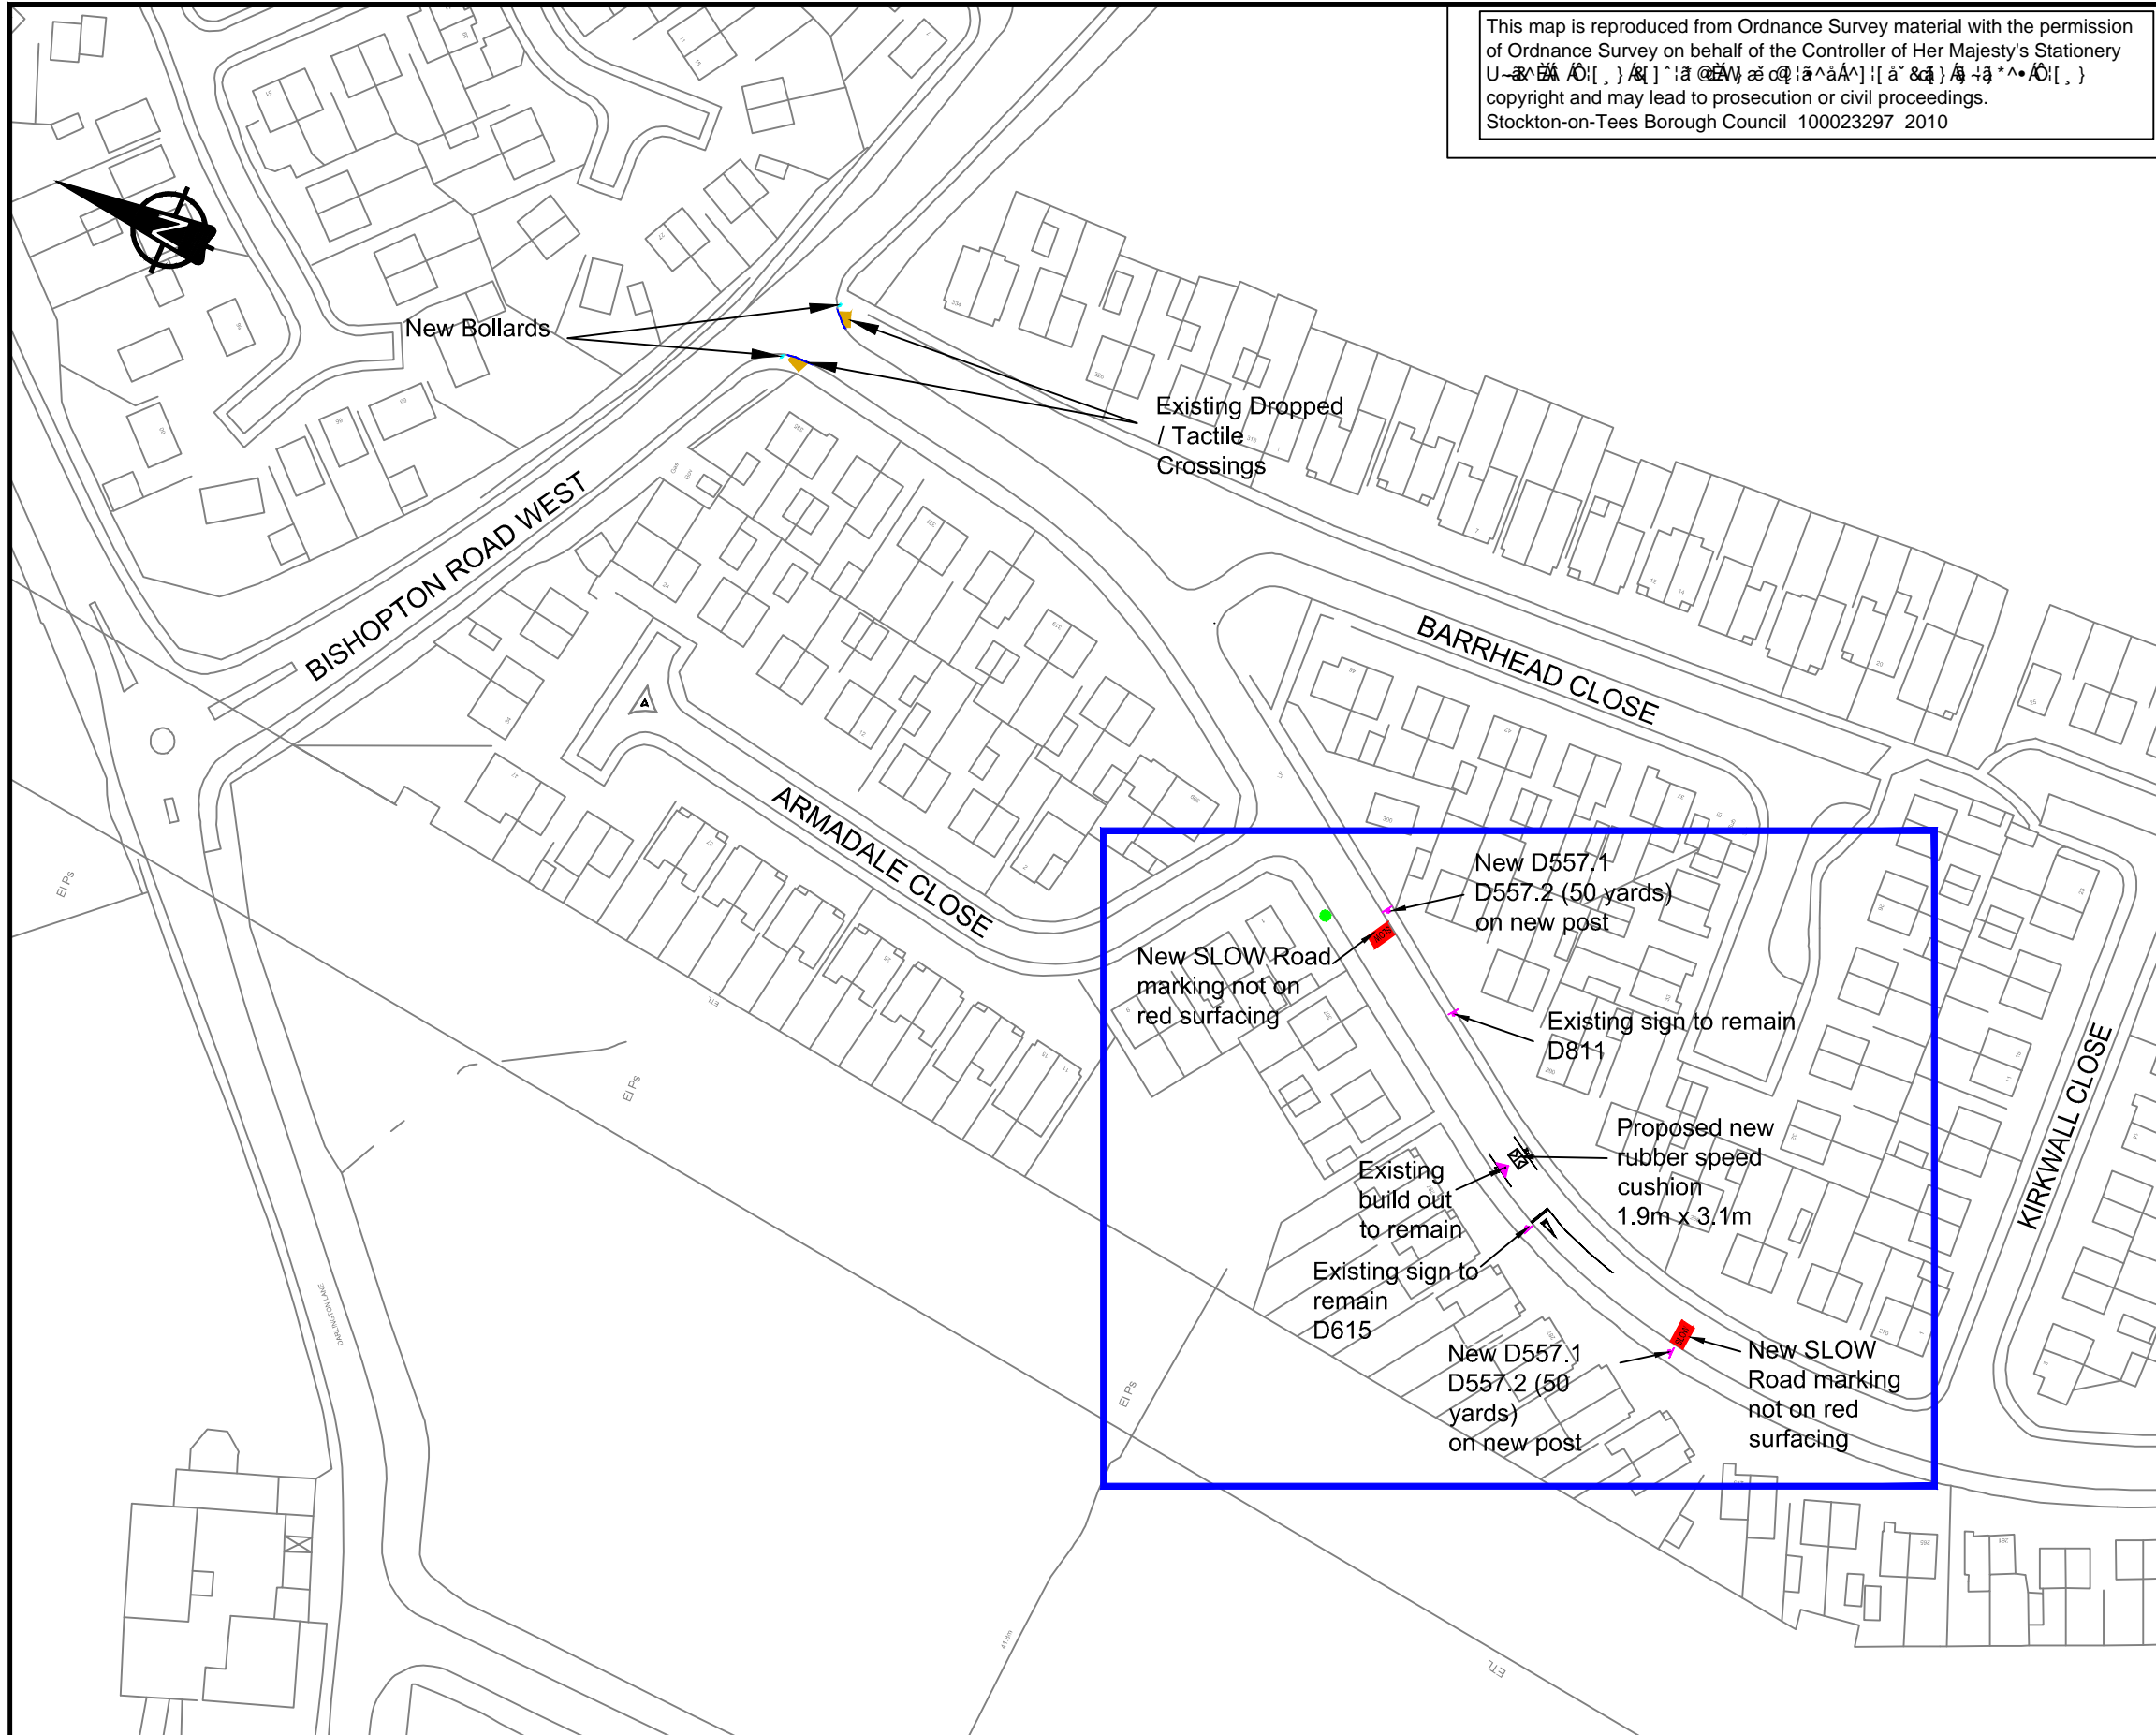

NOTES

D	Area of works changed	LSS	GS	01/9/10
C	Changed to A2	AB	GS	28/7/10
B	Added signing and bollards	AB	GS	28/7/10
A	Removed some of the traffic calming and signing	AB	GS	20/7/10

Rev	Description	Drn	Chk	Date
-----	-------------	-----	-----	------

Drawing Status: PRELIMINARY APPROVAL
 INFORMATION TENDER CONSTRUCTION



Stockton-on-Tees
BOROUGH COUNCIL
Passionate about Stockton-on-Tees

Development & Neighbourhood Services
 Acting Head of Technical Services Richard McGuckin B.Eng., C.Eng., M.I.C.E.
 P.O.Box 229, Kingsway House, West Precinct, Billingham, TS23 2YL. Telephone (01642) 393939. E-mail: technicalservices@stockton.gov.uk

Project: **SURBITON ROAD LOCAL SAFETY SCHEME**

Content: **PROPOSED REMEDIAL MEASURES**

Date	MAY 10	Drg No.	TM14/93 D
Drawn	AB	Checked	GS
Scales @ A3	1:1250		Rev
			D