


This map is reproduced from Ordnance Survey material with the permission of Ordnance Survey on behalf of the Controller of Her Majesty's Stationery Office. © Crown copyright. Unauthorised reproduction infringes Crown copyright and may lead to prosecution or civil proceedings. Stockton-on-Tees Borough Council 100023297 2010

This drawing should not be scaled. All dimensions must be checked on site and contractor to report any omissions or errors to the contract administrator

Key

- Vehicle overhang
- Wheel lines

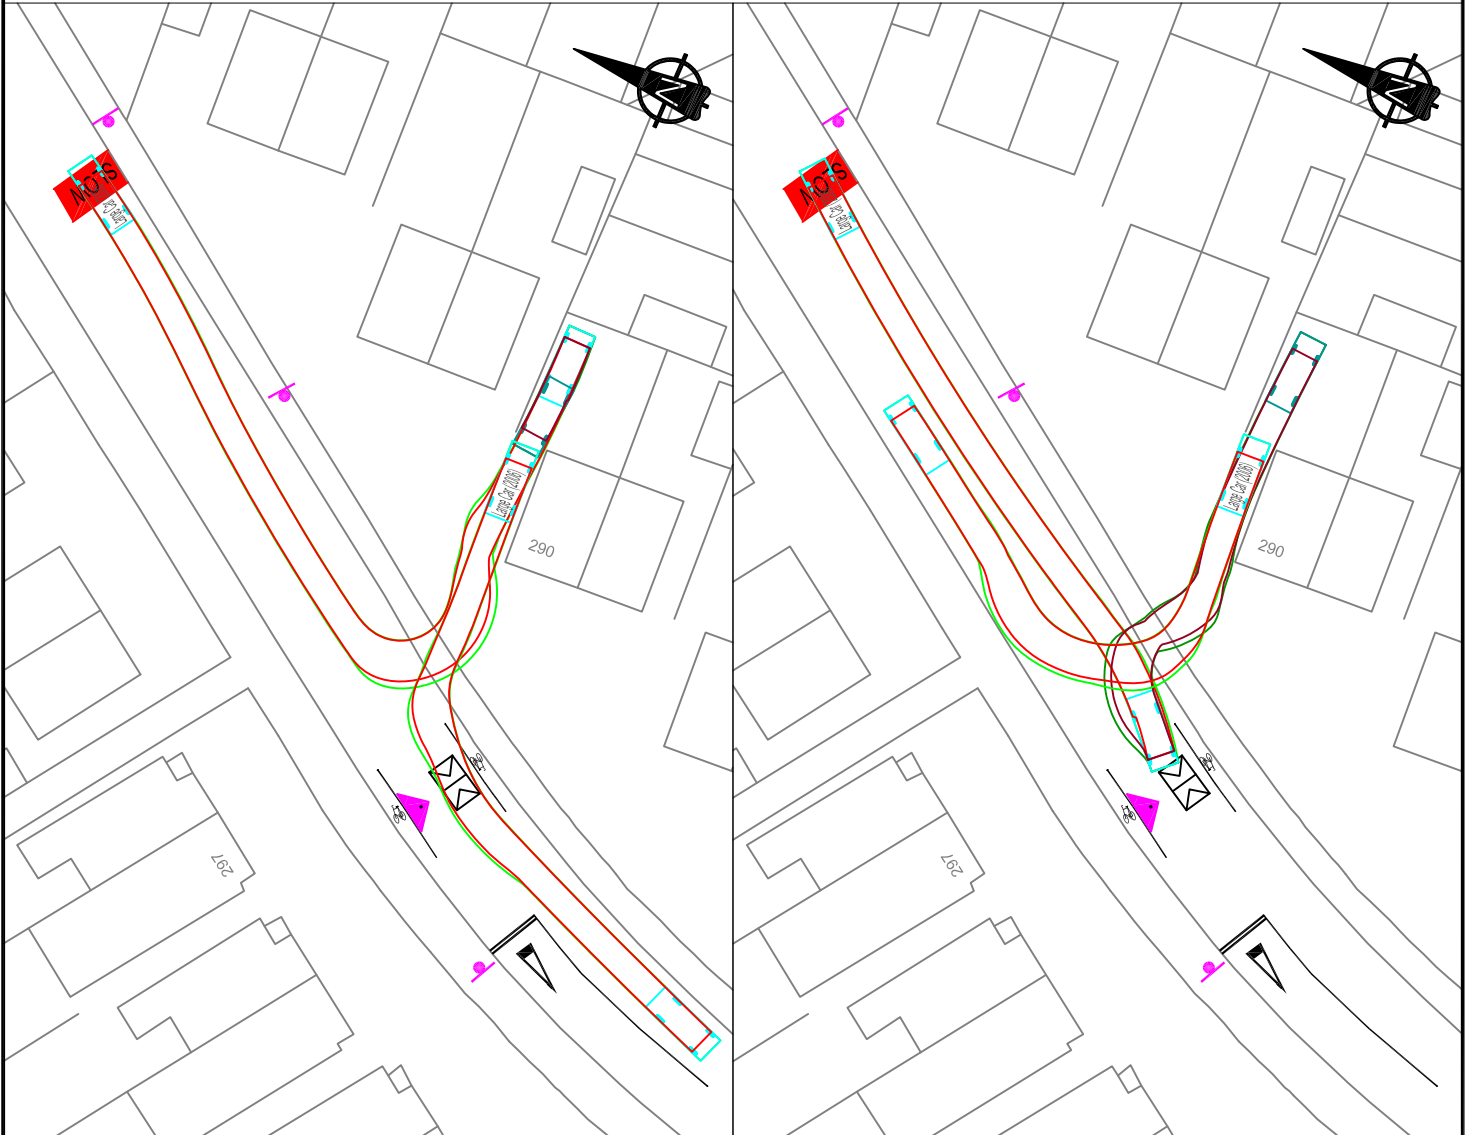

Vehicle access on and off heading South

Vehicle access reversing on and pulling off heading North

Rev	Description	Drn	Chk	Date

Drawing Status PRELIMINARY APPROVAL INFORMATION TENDER CONSTRUCTION



Stockton-on-Tees
BOROUGH COUNCIL

Passionate about Stockton-on-Tees

Project
**SURBITON ROAD
STOCKTON**

Development & Neighbourhood Services
Head of Technical Services Richard McGuckin B.Eng.,
C.Eng., M.I.C.E. P.O.Box 229, Kingsway House, West
Precinct, Billingham, TS23 2YL. Telephone (01642) 393939.
E-mail: technicalservices@stockton.gov.uk

Content
**AUTOTRACK MOVEMENT CHECK
No 290 SURBITON ROAD**

Scales @ A4 1:500	Date NOV '10	Drawn Checked GCF GS	Job No. TM14/97	Rev
-----------------------------	------------------------	---------------------------------------	---------------------------	-----