



This map is reproduced from Ordnance Survey material with the permission of Ordnance Survey on behalf of the Controller of Her Majesty's Stationary Office. © Crown Copyright. Unauthorised reproduction infringes Crown Copyright and may lead to prosecution or civil proceedings.
 Stockton-on-Tees Borough Council 100023297

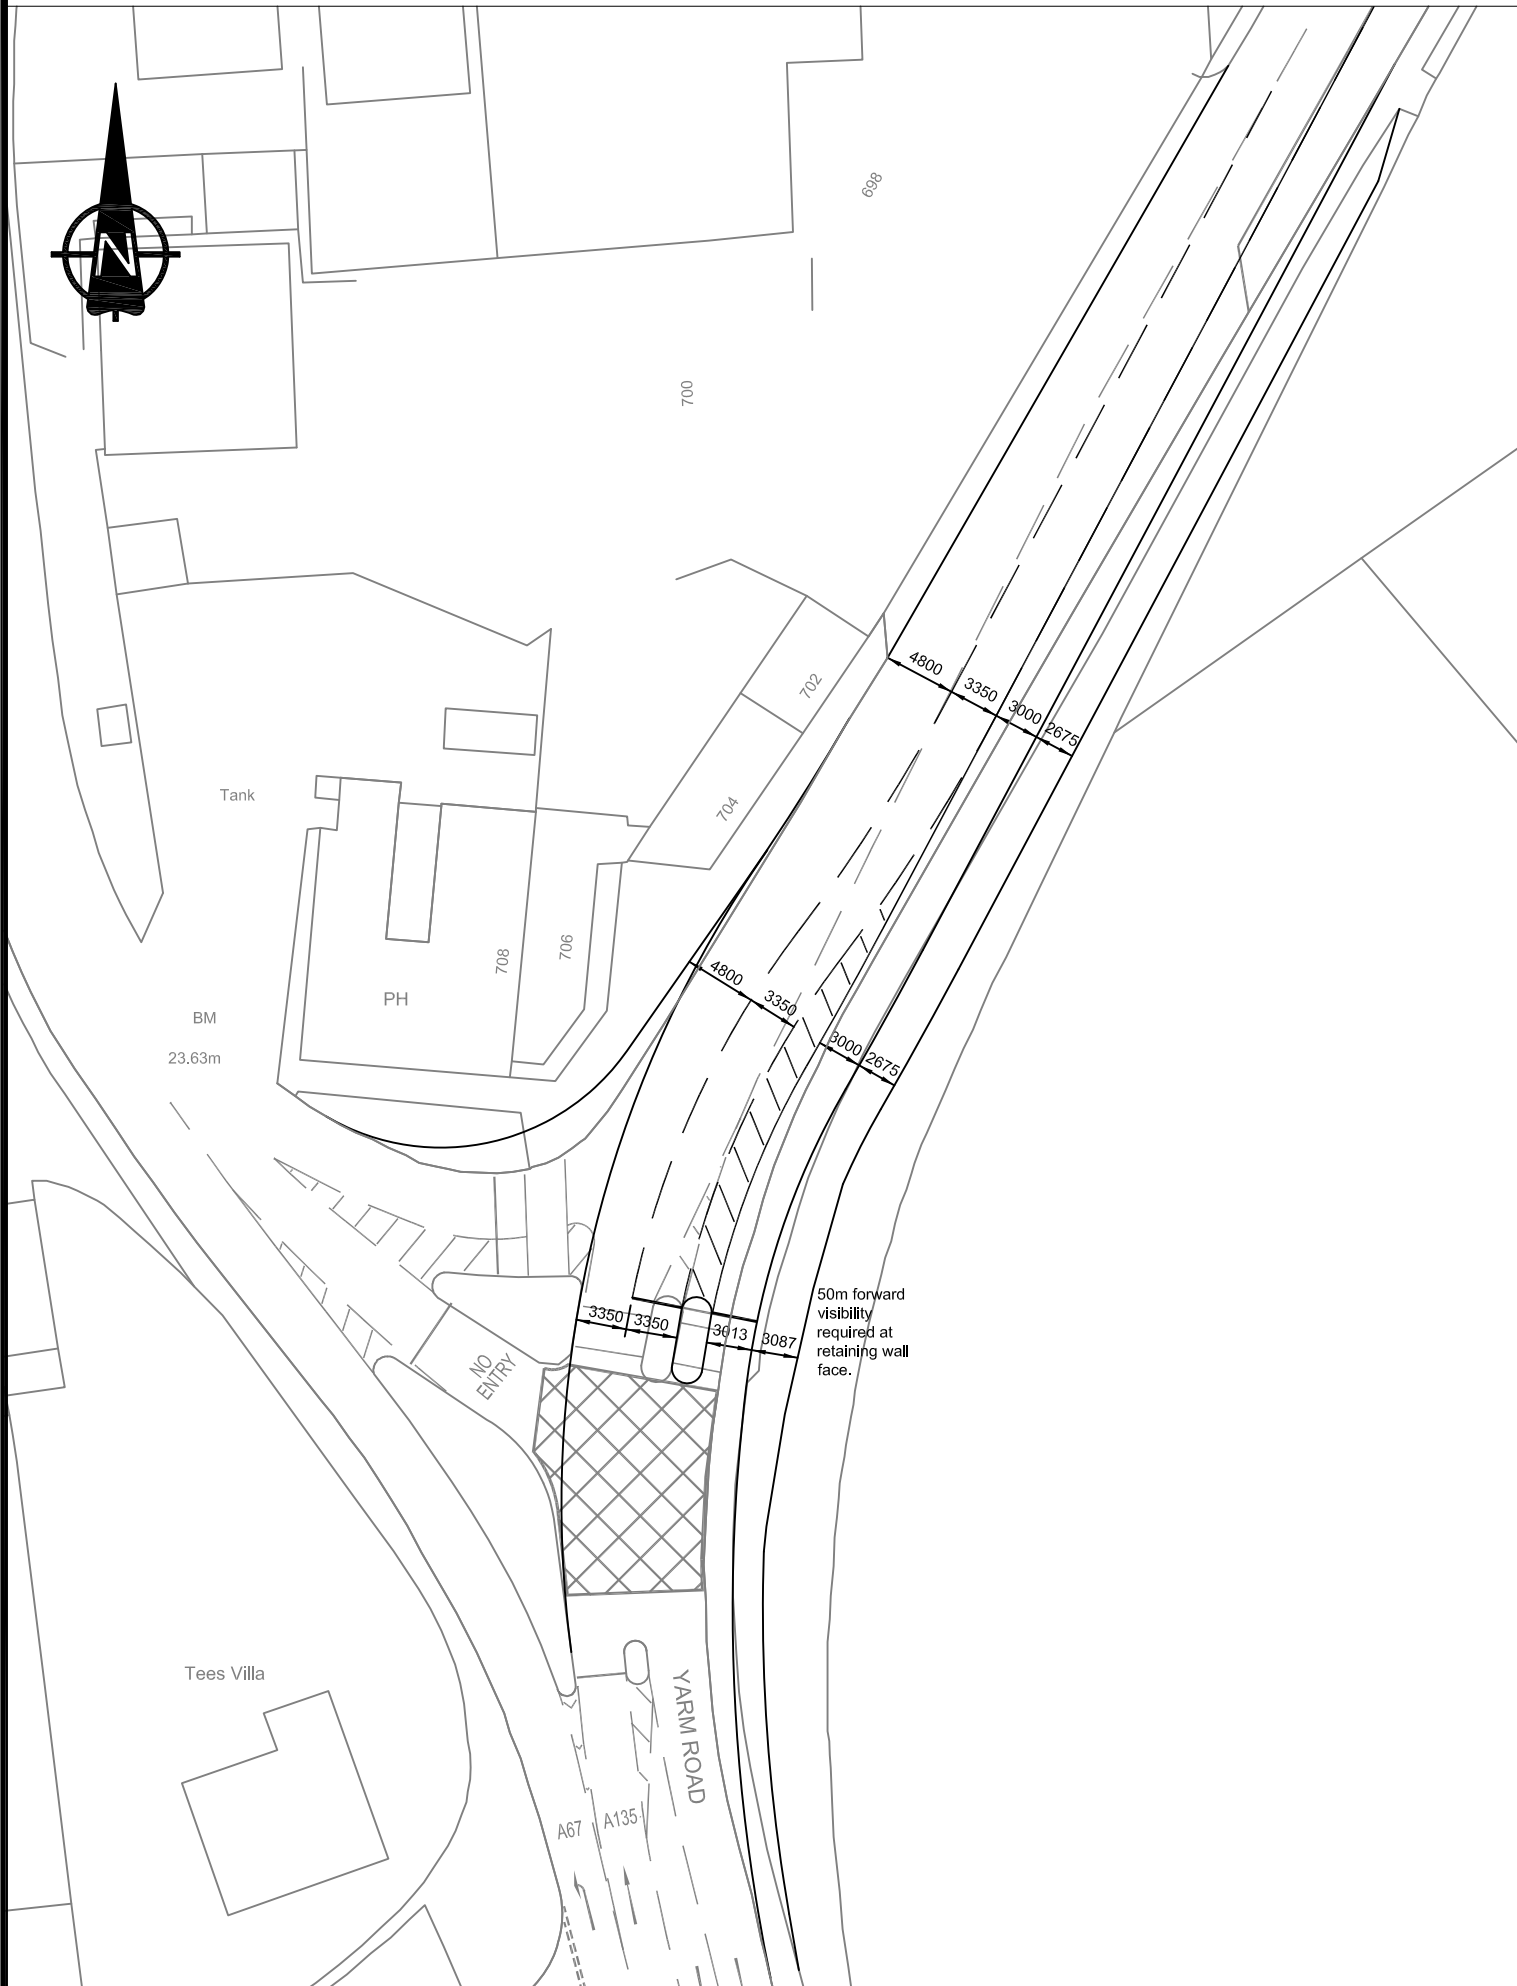

SIGNAL PHASINGS

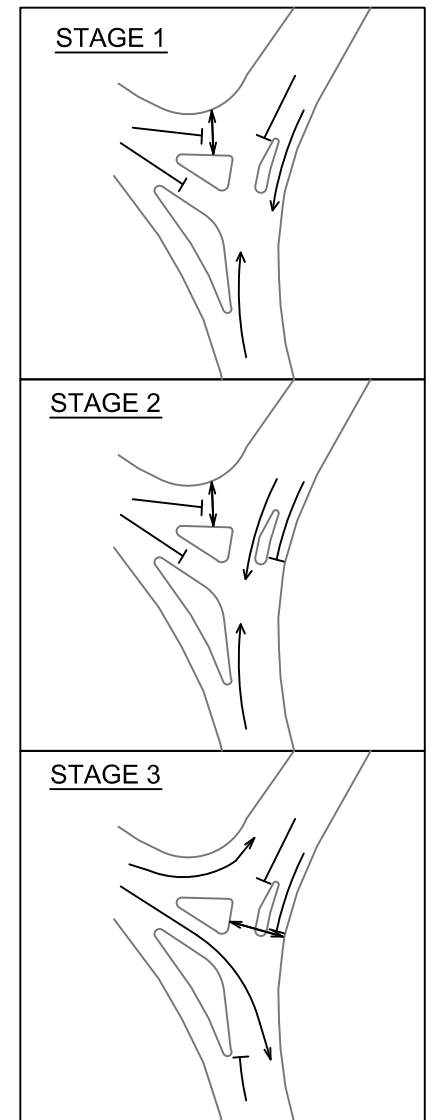

Rev	Description	Drn	Chk	Date

Drawing Status: PRELIMINARY APPROVAL INFORMATION TENDER CONTRACT

<p>Stockton-on-Tees BOROUGH COUNCIL</p> <p>Development & Neighbourhood Services Head (Technical Services Division): Mike Robinson B.Sc., C.Eng., M.I.C.E. P.O.Box 229, Kingsway House, West Precinct, Billingham, TS23 2YL. Telephone (01642) 393939. E-mail: highways@stockton.gov.uk</p>	Project A135 YARM ROAD/URLAY NOOK ROAD YARM			
	Content BUS LANE EXTENSION WITH FLOW			
Scales 1:500	Date JULY '07	Drawn GCF Checked MG	Job No. TM14/50	S35