


This map is reproduced from Ordnance Survey material with the permission of Ordnance Survey on behalf of the Controller of Her Majesty's Stationary Office. © Crown Copyright. Unauthorised reproduction infringes Crown Copyright and may lead to prosecution or civil proceedings.
Stockton-on-Tees Borough Council 100023297

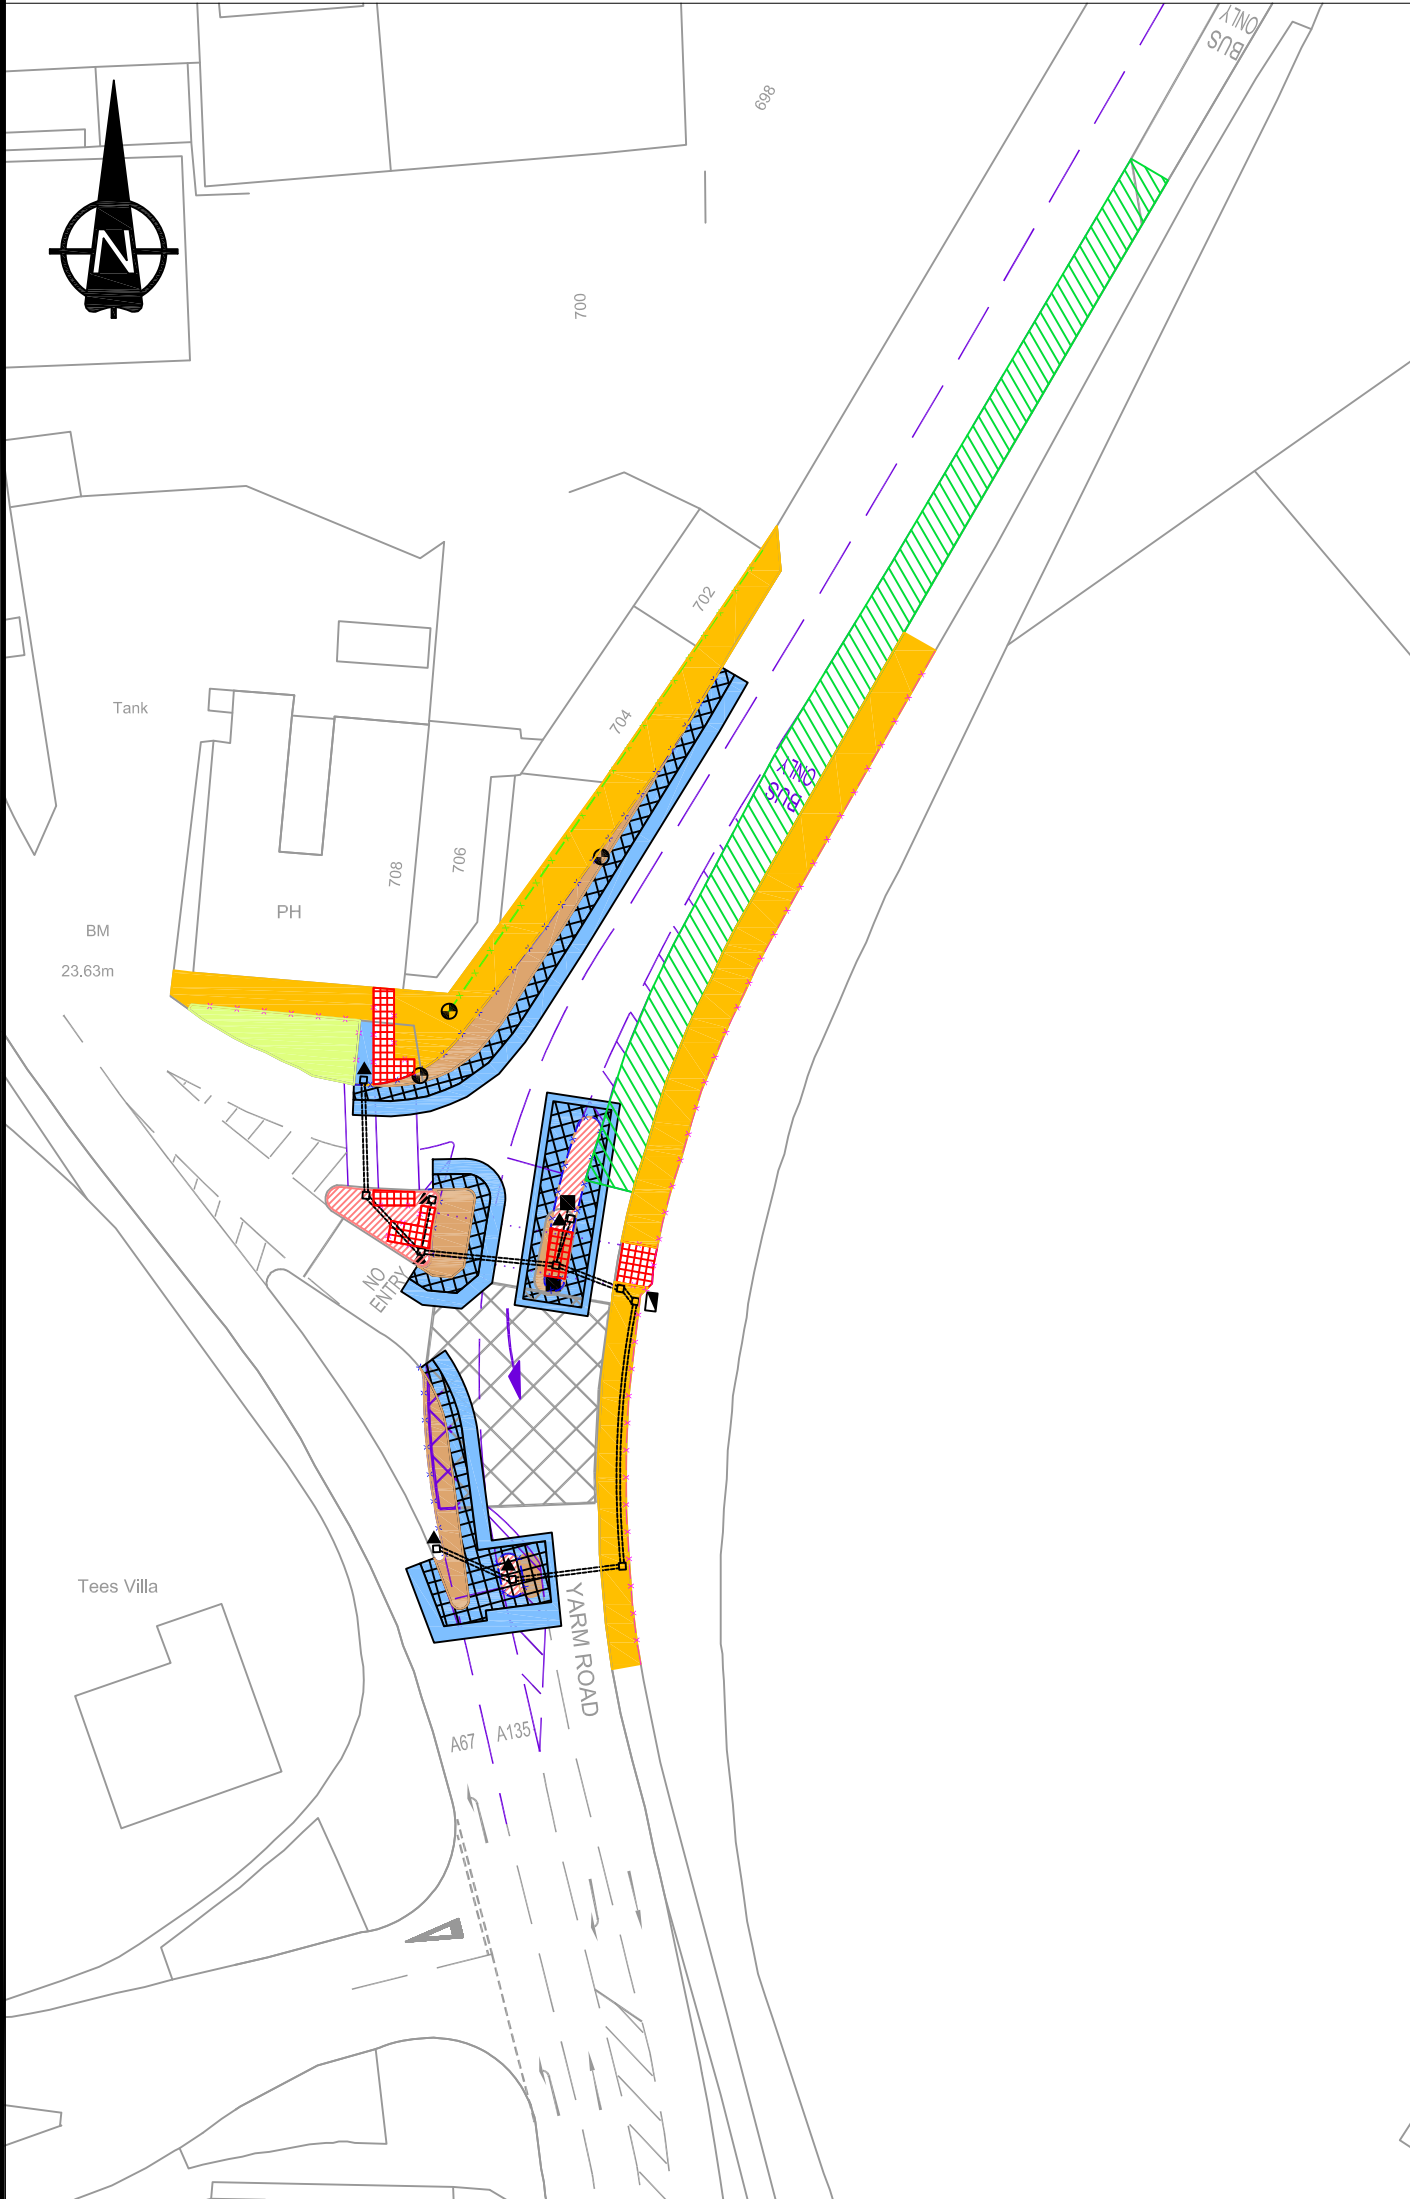

- Key**
- - New retaining wall
 - New carriageway construction
 - New carriageway binder & surface course
 - New carriageway surface course
 - New footpath construction
 - New shared cycleway/footway construction
 - New red tactile flags
 - New block paving
 - New verge
 - x- New kerbs
 - x- New edging kerbs
 - New ducts
 - - - Proposed Road Markings
 - New signal controller
 - ▲ New traffic signal pole
 - New lighting column
 - New illuminated bollard
 - New road sign
 - ⊕ New road gully

Rev	Description	Drn	Chk	Date

Drawing Status PRELIMINARY APPROVAL INFORMATION TENDER CONTRACT

Stockton-on-Tees
BOROUGH COUNCIL

Development & Neighbourhood Services
Head (Technical Services Division): Mike Robinson B.Sc., C.Eng., M.I.C.E.
P.O.Box 229, Kingsway House, West Precinct, Billingham, TS23 2YL.
Telephone (01642) 393939. E-mail: highways@stockton.gov.uk

Project
**TEES VALLEY MAJOR BUS SCHEMES
A135 YARM ROAD/URLAY NOOK ROAD
YARM**

Content
SURFACE FINISHES LAYOUT PLAN

Scales 1:500	Date AUG 2010	Drawn APR Checked JWS	Job No. TS/D1/199/1/001	S35
------------------------	-------------------------	----------------------------------------------	-----------------------------------	------------