



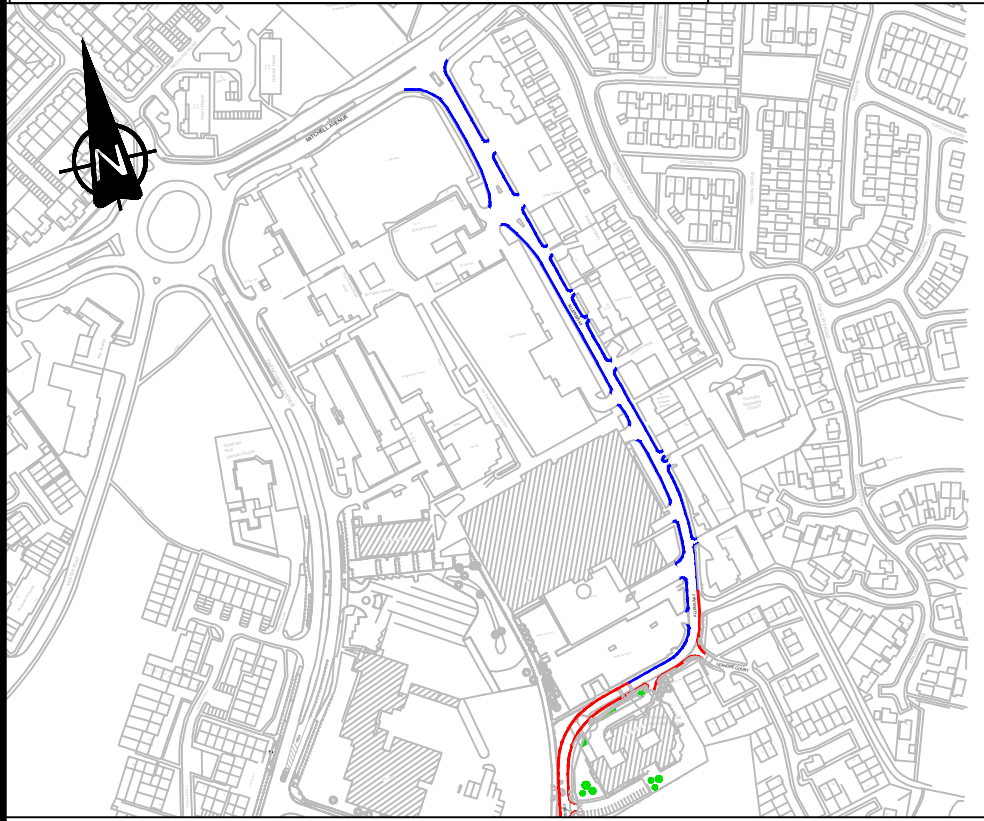

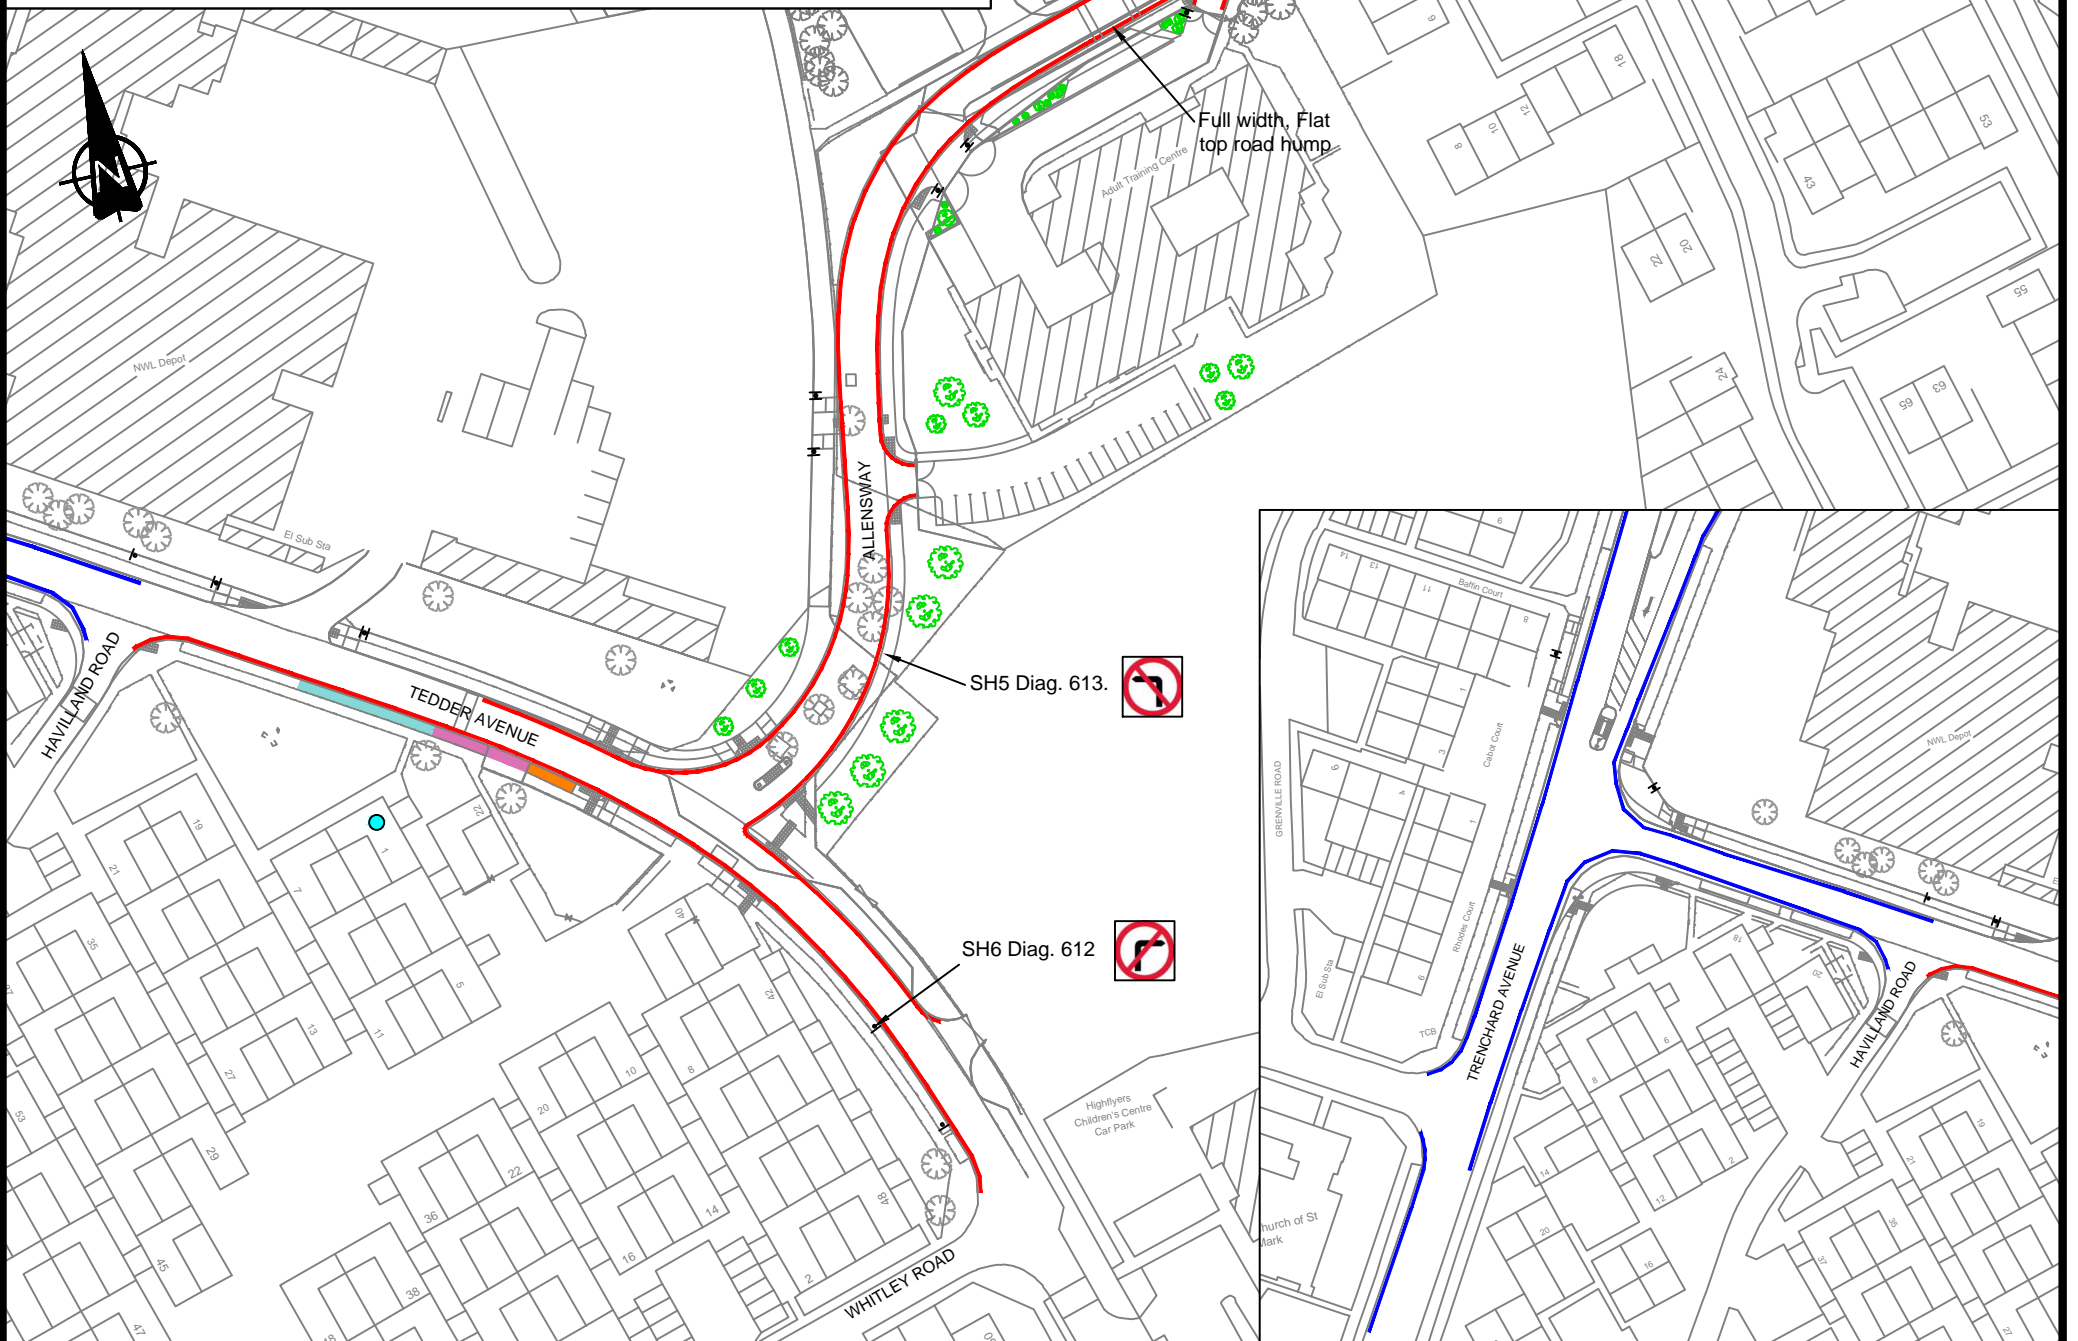





This drawing should not be scaled.
All dimensions must be checked on site and contractor to report any omissions or errors to the contract administrator



SCALE 1:5000



SCALE 1:1500

- Traffic Signs**
-  No left turn (Illuminated);
 -  No right turn (Illuminated);
 -  Proposed no waiting at any time restrictions
 -  Existing no waiting at any time restrictions
 -  Proposed block paving
 -  Existing block paving
 -  Potential additional block paving
 -  Objectors Property

| Rev | Description | Drn | Chk | Date |
|----------------|--------------------------------------|-----------------------------------|--------------------------------------|---------------------------------------|
| Drawing Status | | | | |
| | PRELIMINARY <input type="checkbox"/> | APPROVAL <input type="checkbox"/> | INFORMATION <input type="checkbox"/> | TENDER <input type="checkbox"/> |
| | | | | CONSTRUCTION <input type="checkbox"/> |


Stockton-on-Tees
 BOROUGH COUNCIL

Development & Neighbourhood Services
 Head of Technical Services Richard McGuckin B.Eng., C.Eng., M.I.C.E.
 P.O.Box 229, Kingsway House, West Precinct, Billingham, TS23 2YL.
 Telephone (01642) 393939. E-mail: technicalservices@stockton.gov.uk

Project
ALLENSWAY EXTENSION/ TEDDER AVE

Content
PROPOSED WAITING RESTRICTIONS

| | | | | |
|--------------------------------------|------------------------|-----------------------|---------------------------|-----|
| Scales @ A3 1:1000 (U.N.O) | Date JAN' 13 | Drawn AB | Job No. TM2/151 | Rev |
| | | Checked AMC | | |