


This map is reproduced from Ordnance Survey material with the permission of Ordnance Survey on behalf of the Controller of Her Majesty's Stationery Office. © Crown copyright. Unauthorised reproduction infringes Crown copyright and may lead to prosecution or civil proceedings. Stockton-on-Tees Borough Council 100023297 2011

This drawing should not be scaled. All dimensions must be checked on site and contractor to report any omissions or errors to the contract administrator

NOTES

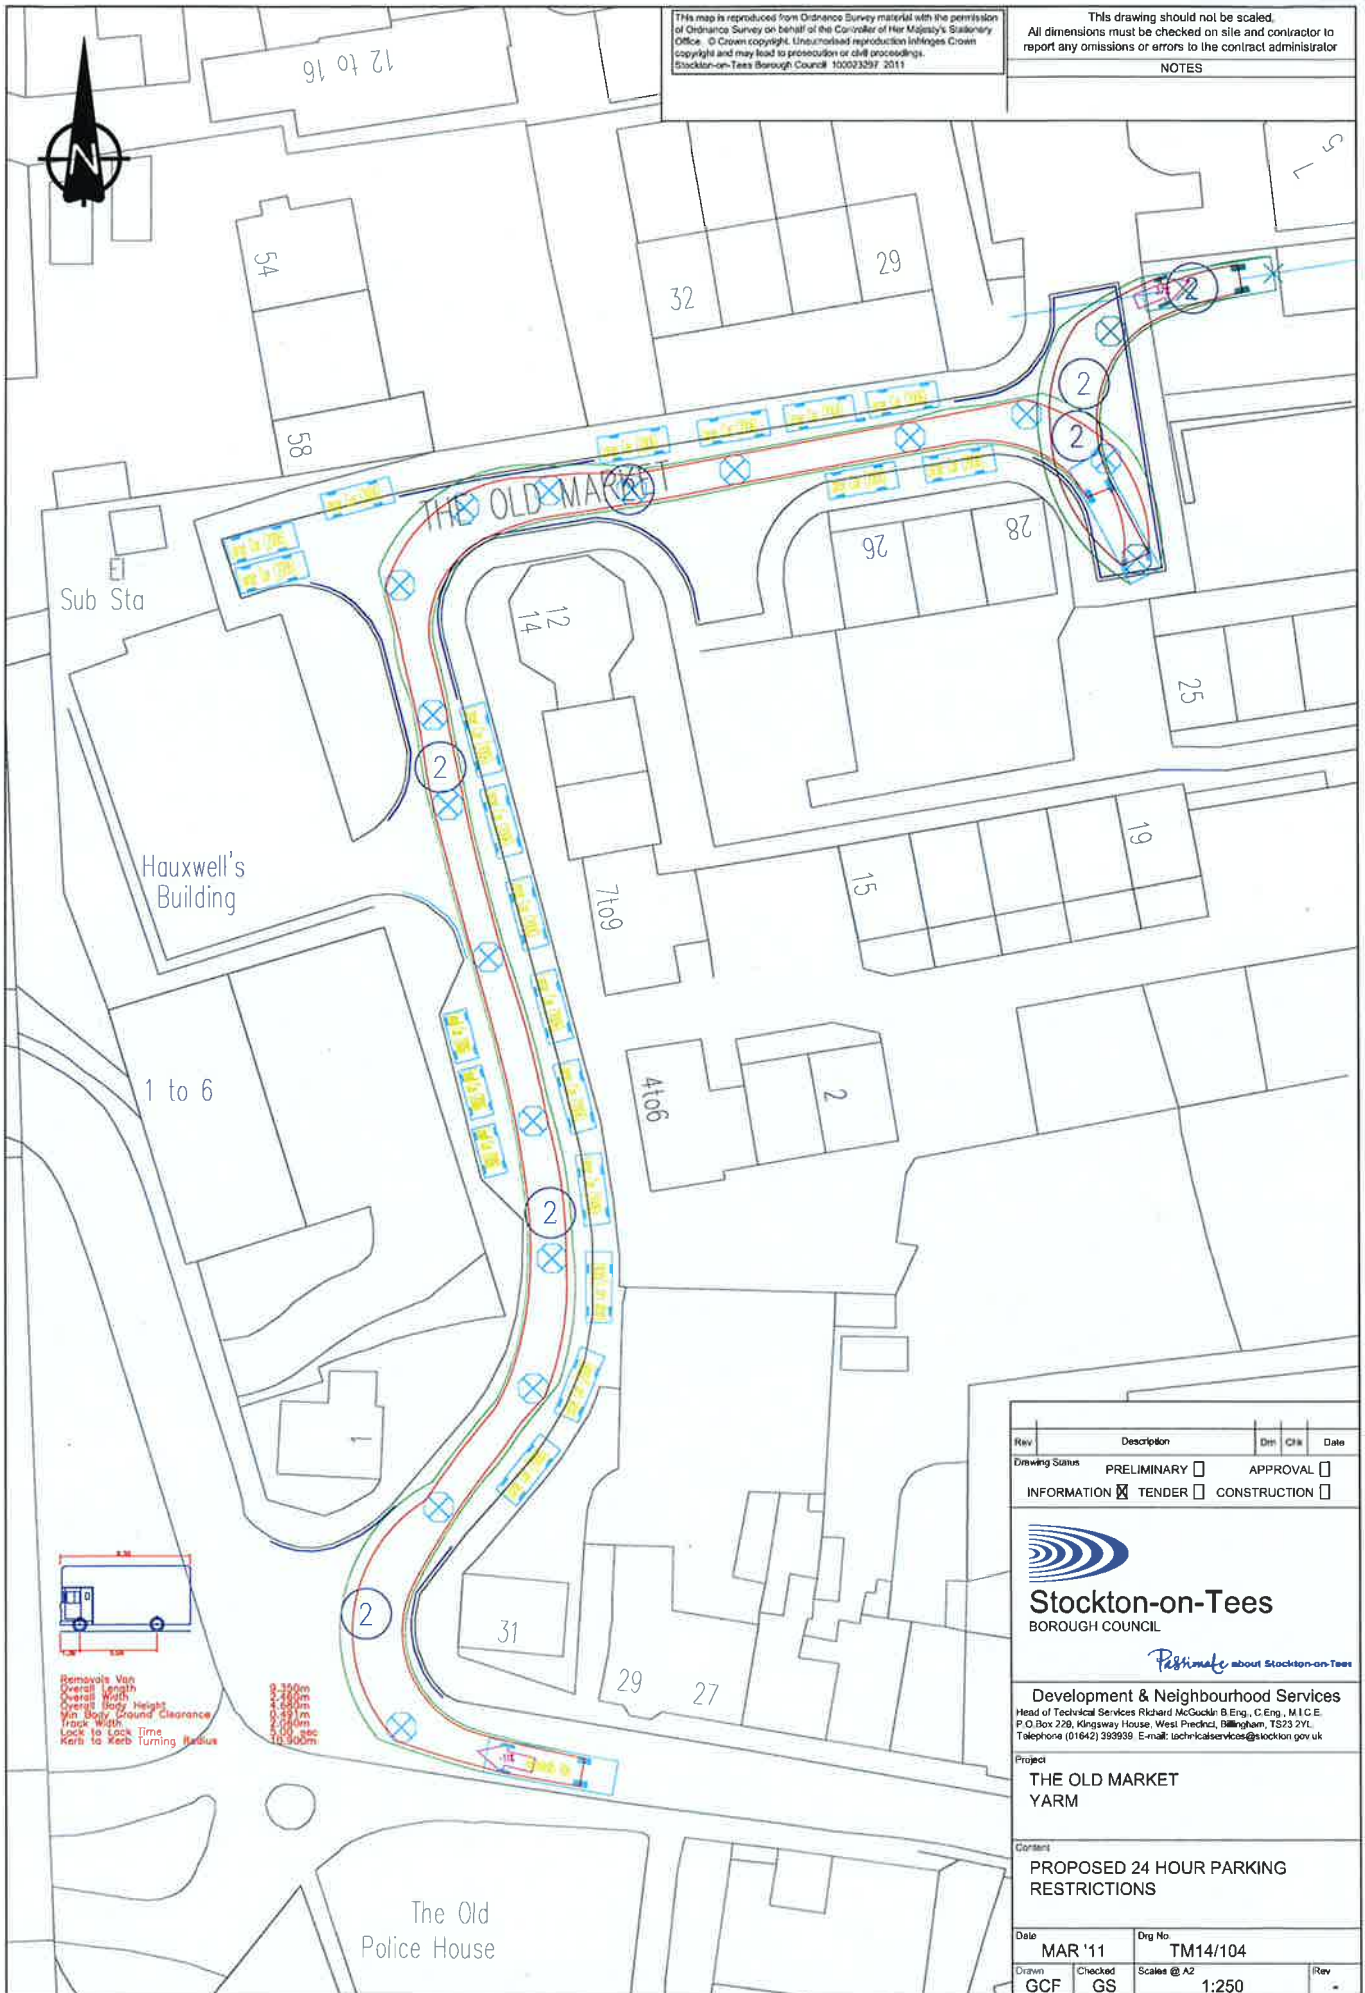

Rev	Description	DN	CHK	DATE
Drawing Status	PRELIMINARY <input type="checkbox"/>	APPROVAL <input type="checkbox"/>		
	INFORMATION <input checked="" type="checkbox"/>	TENDER <input type="checkbox"/>	CONSTRUCTION <input type="checkbox"/>	

Stockton-on-Tees
BOROUGH COUNCIL

Partnership about Stockton-on-Tees

Development & Neighbourhood Services
 Head of Technical Services Richard McCookin B.Eng., C.Eng., M.I.C.E.
 P.O. Box 228, Kingsway House, West Precinct, Billingham, TS23 2PL
 Telephone (01642) 399939 E-mail: technicalservices@stockton.gov.uk

Project
THE OLD MARKET
YARM

Contents
PROPOSED 24 HOUR PARKING
RESTRICTIONS

Date	MAR '11	Dwg No.	TM14/104
Drawn	GCF	Checked	GS
Scale	@ A2	Scale	1:250
Rev			