


This drawing should not be scaled. All dimensions must be checked on site and contractor to report any omissions or errors to the contract administrator

NOTES

- Existing Monday to Saturday 9am to 5pm zone 'B' resident permit holders or 1 hour limited waiting no return within 2 hours
 - Proposed Monday to Saturday 9am to 5pm pay and display parking or zone 'B' resident permit holders or 1 hour limited waiting no return within 2 hours
- Please note:- Associated pay & display machines and signage required
- Please note:- 1 hour free ticket must be purchased from pay & display machine and displayed on vehicle windscreen

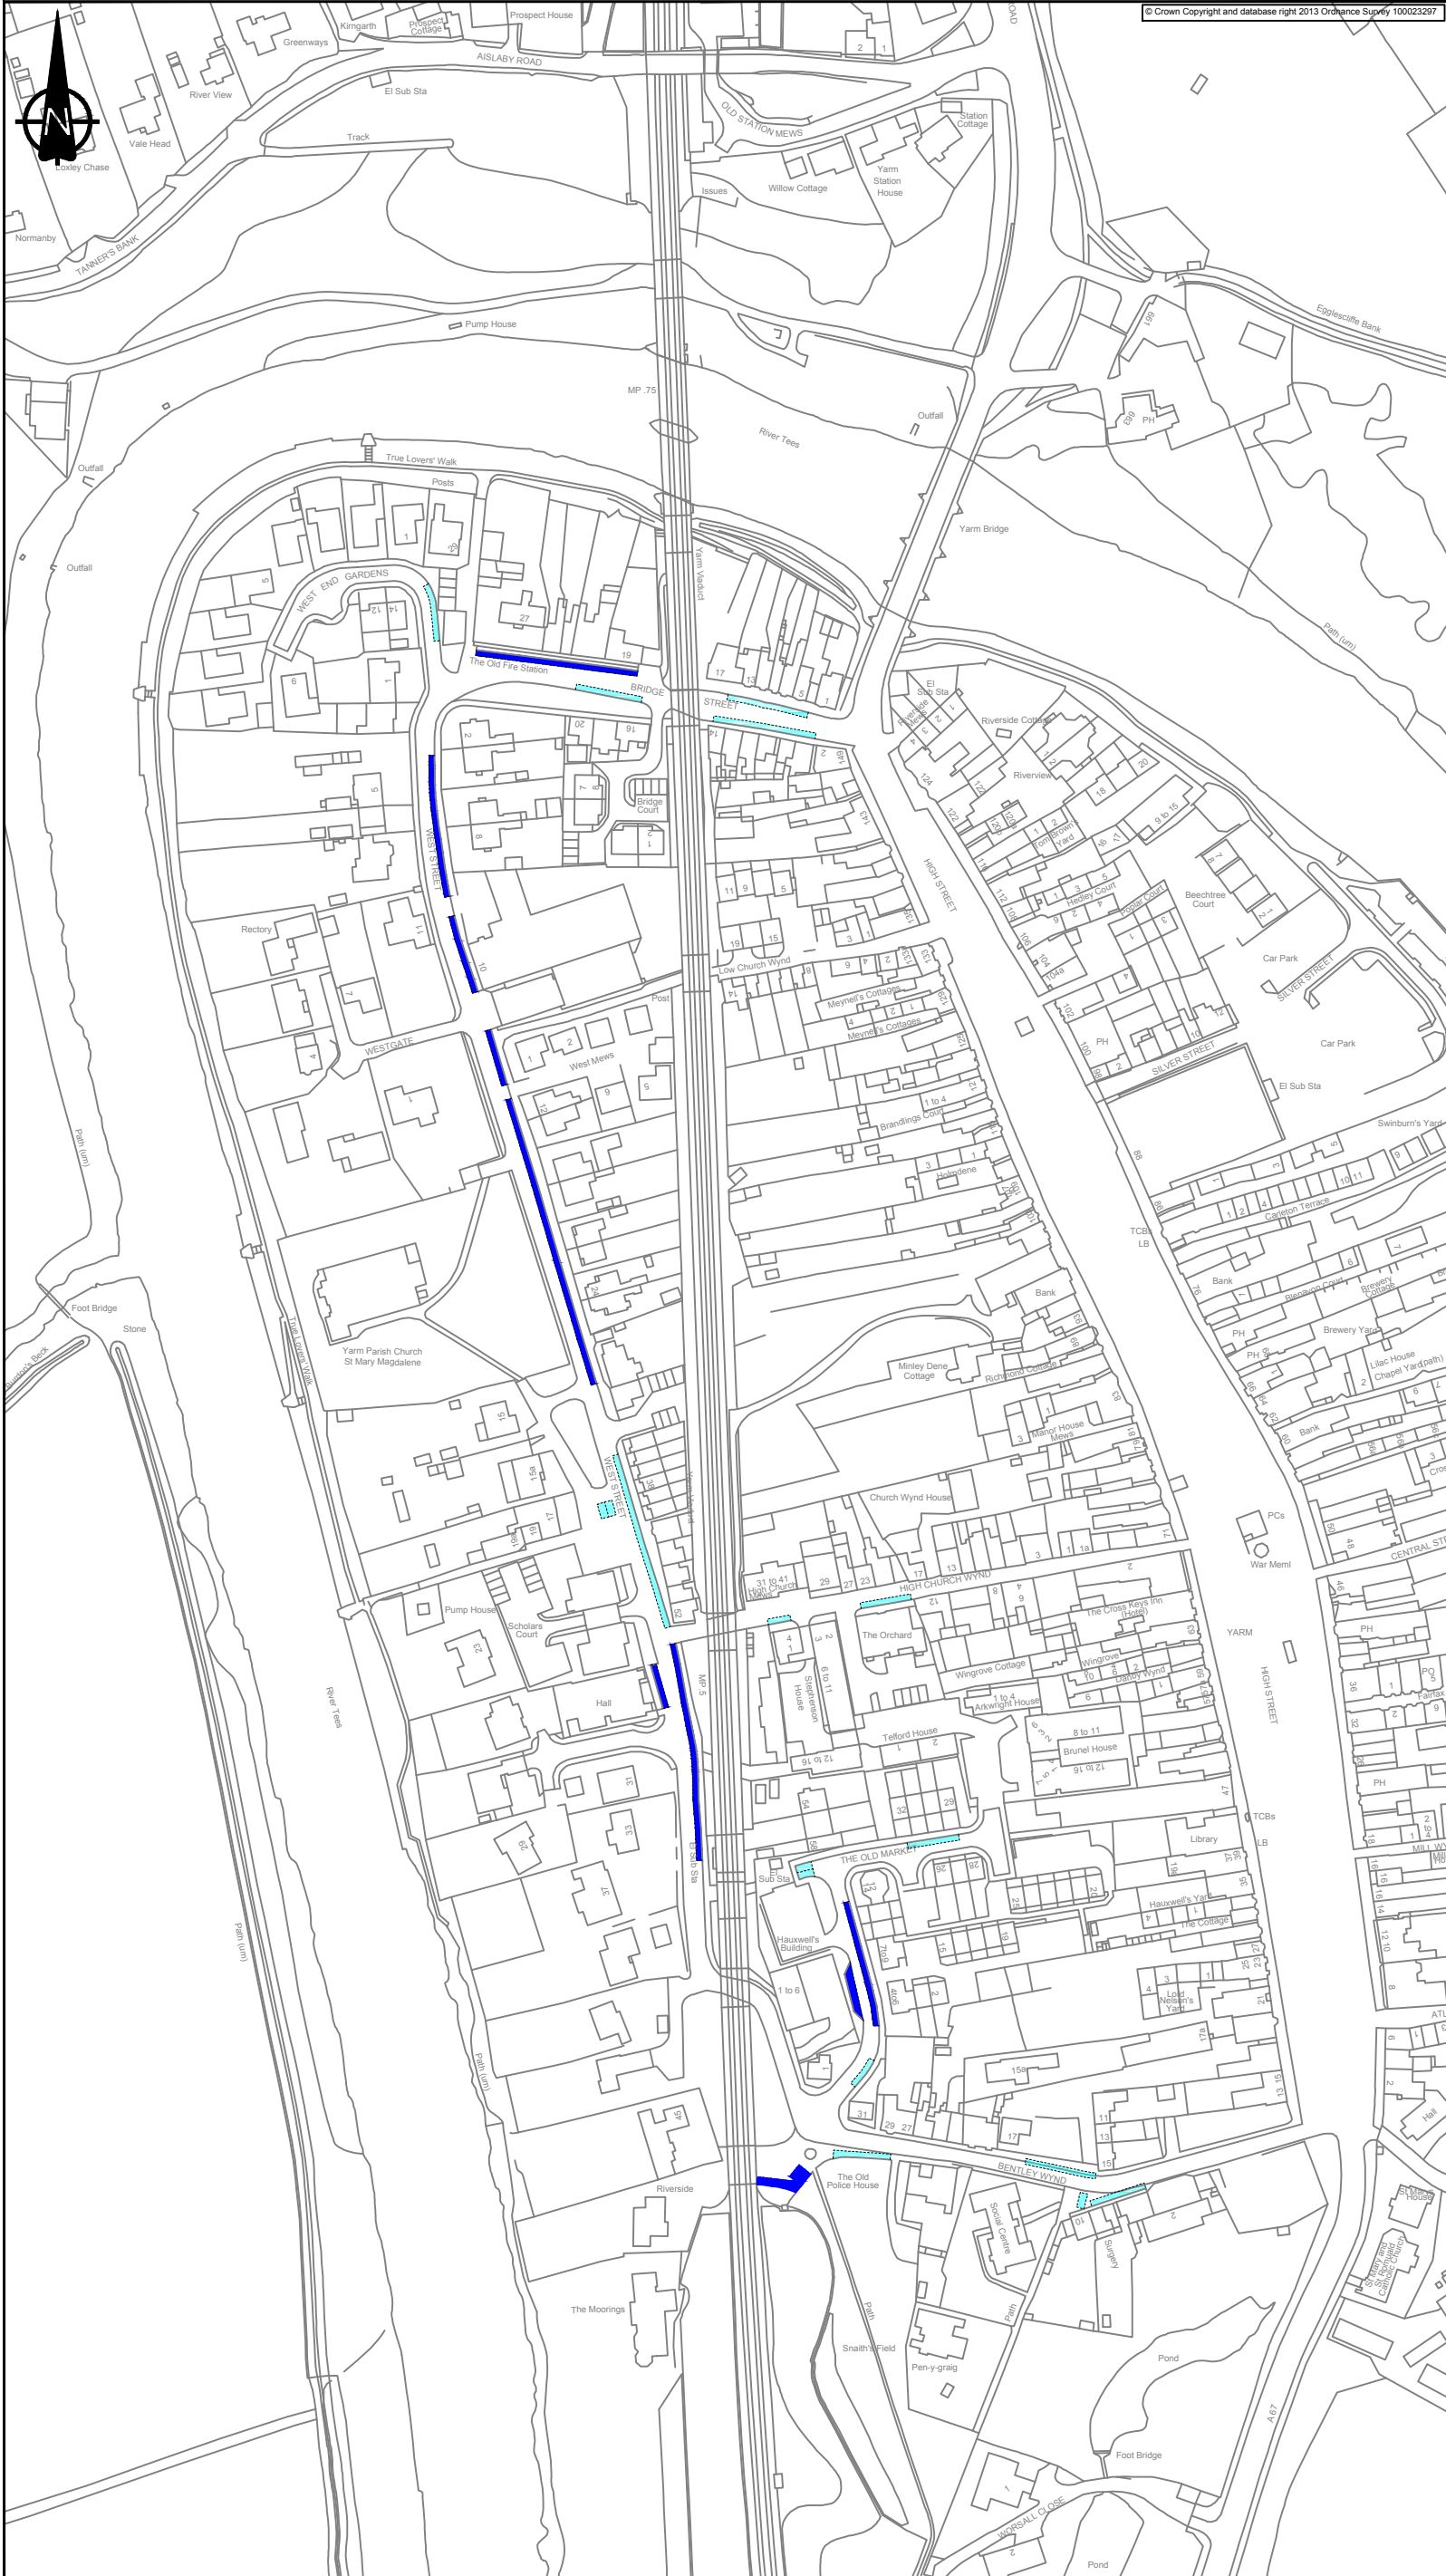

Rev	Description	Dm	Chk	Date

Drawing Status PRELIMINARY APPROVAL

INFORMATION TENDER CONSTRUCTION



Economic Growth & Development Services
 Director of Economic Growth & Development
 Richard McCullin B.Eng., C.Eng., F.I.C.E.
 P.O. Box 228, Kingsway House, Billingham, TS23 2YL
 Tel: 01642 383939; email: egds@stockton.gov.uk

Project Yarm Town Centre West Area

Content Proposed Residents Permit Parking Scheme - Amendment No.1

Date	April 2018	Dwg No.	TM17/11
Drawn	JB	Checked	JS
Scale	@ A1	Scale	1:1000
Rev			