




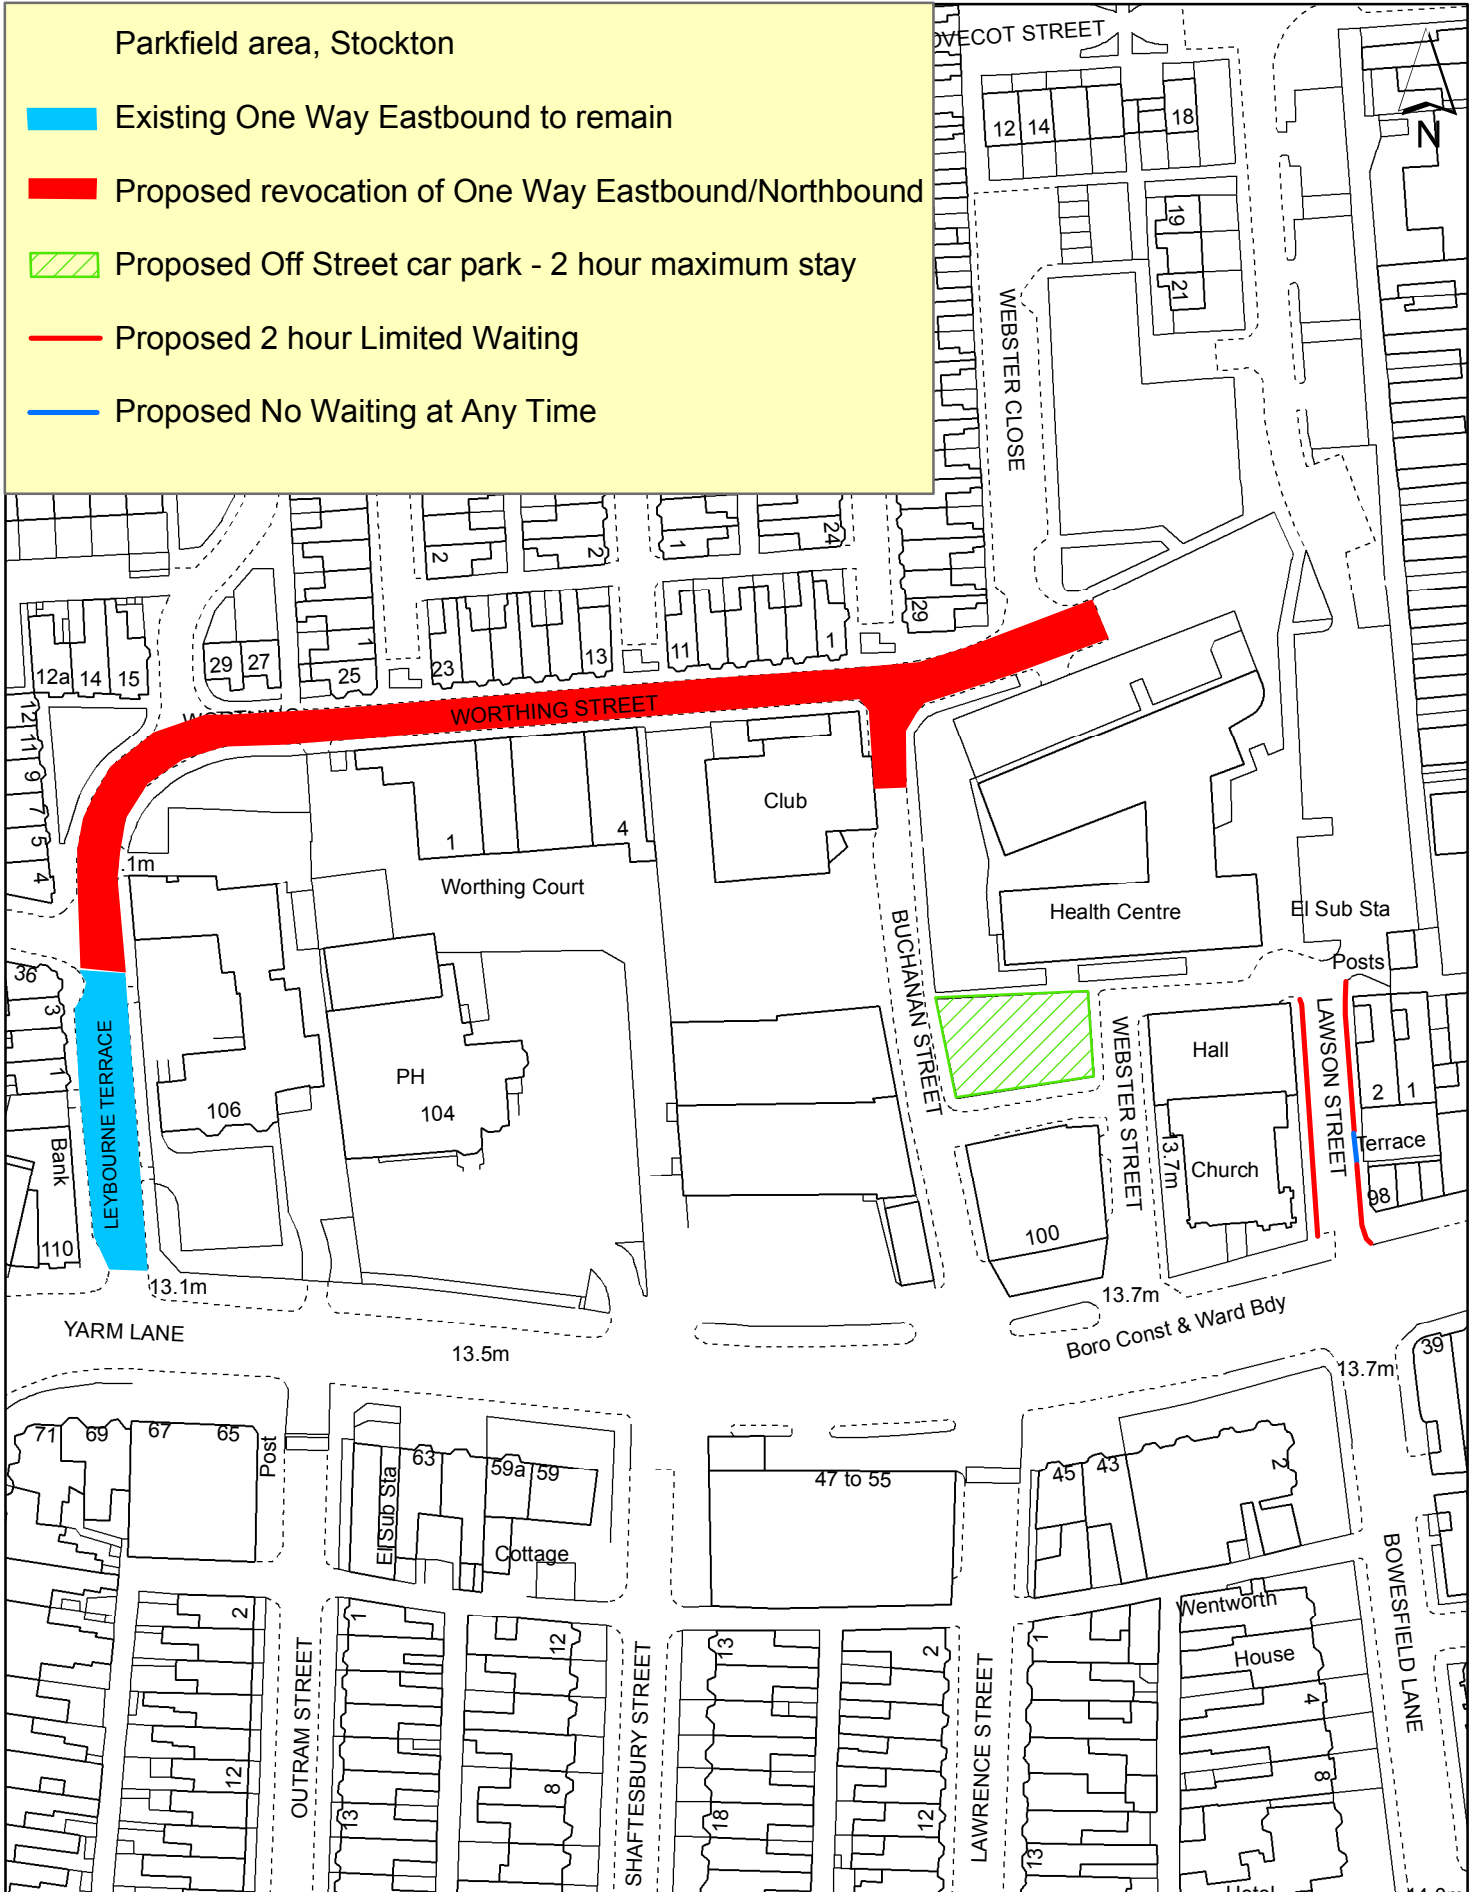



Parkfield area, Stockton

-  Existing One Way Eastbound to remain
-  Proposed revocation of One Way Eastbound/Northbound
-  Proposed Off Street car park - 2 hour maximum stay
-  Proposed 2 hour Limited Waiting
-  Proposed No Waiting at Any Time



 <p><b>Stockton-on-Tees</b> BOROUGH COUNCIL</p>	<p>Development &amp; Neighbourhood Services Corporate Director: Paul Dobson Technical Services Division Head of Service Richard McGuckin PO Box 229, Kingsway House Billingham, TS23 2YL Telephone: (01642) 393939</p>	<p>Title Parkfield Area, Stockton</p>
<p>© Crown Copyright and database right 2014 Ordnance Survey 100023297</p>	<p>Date Feb 2014 TM2/174</p>	<p>Scale 1:1,250</p>