






# APPENDIX 5

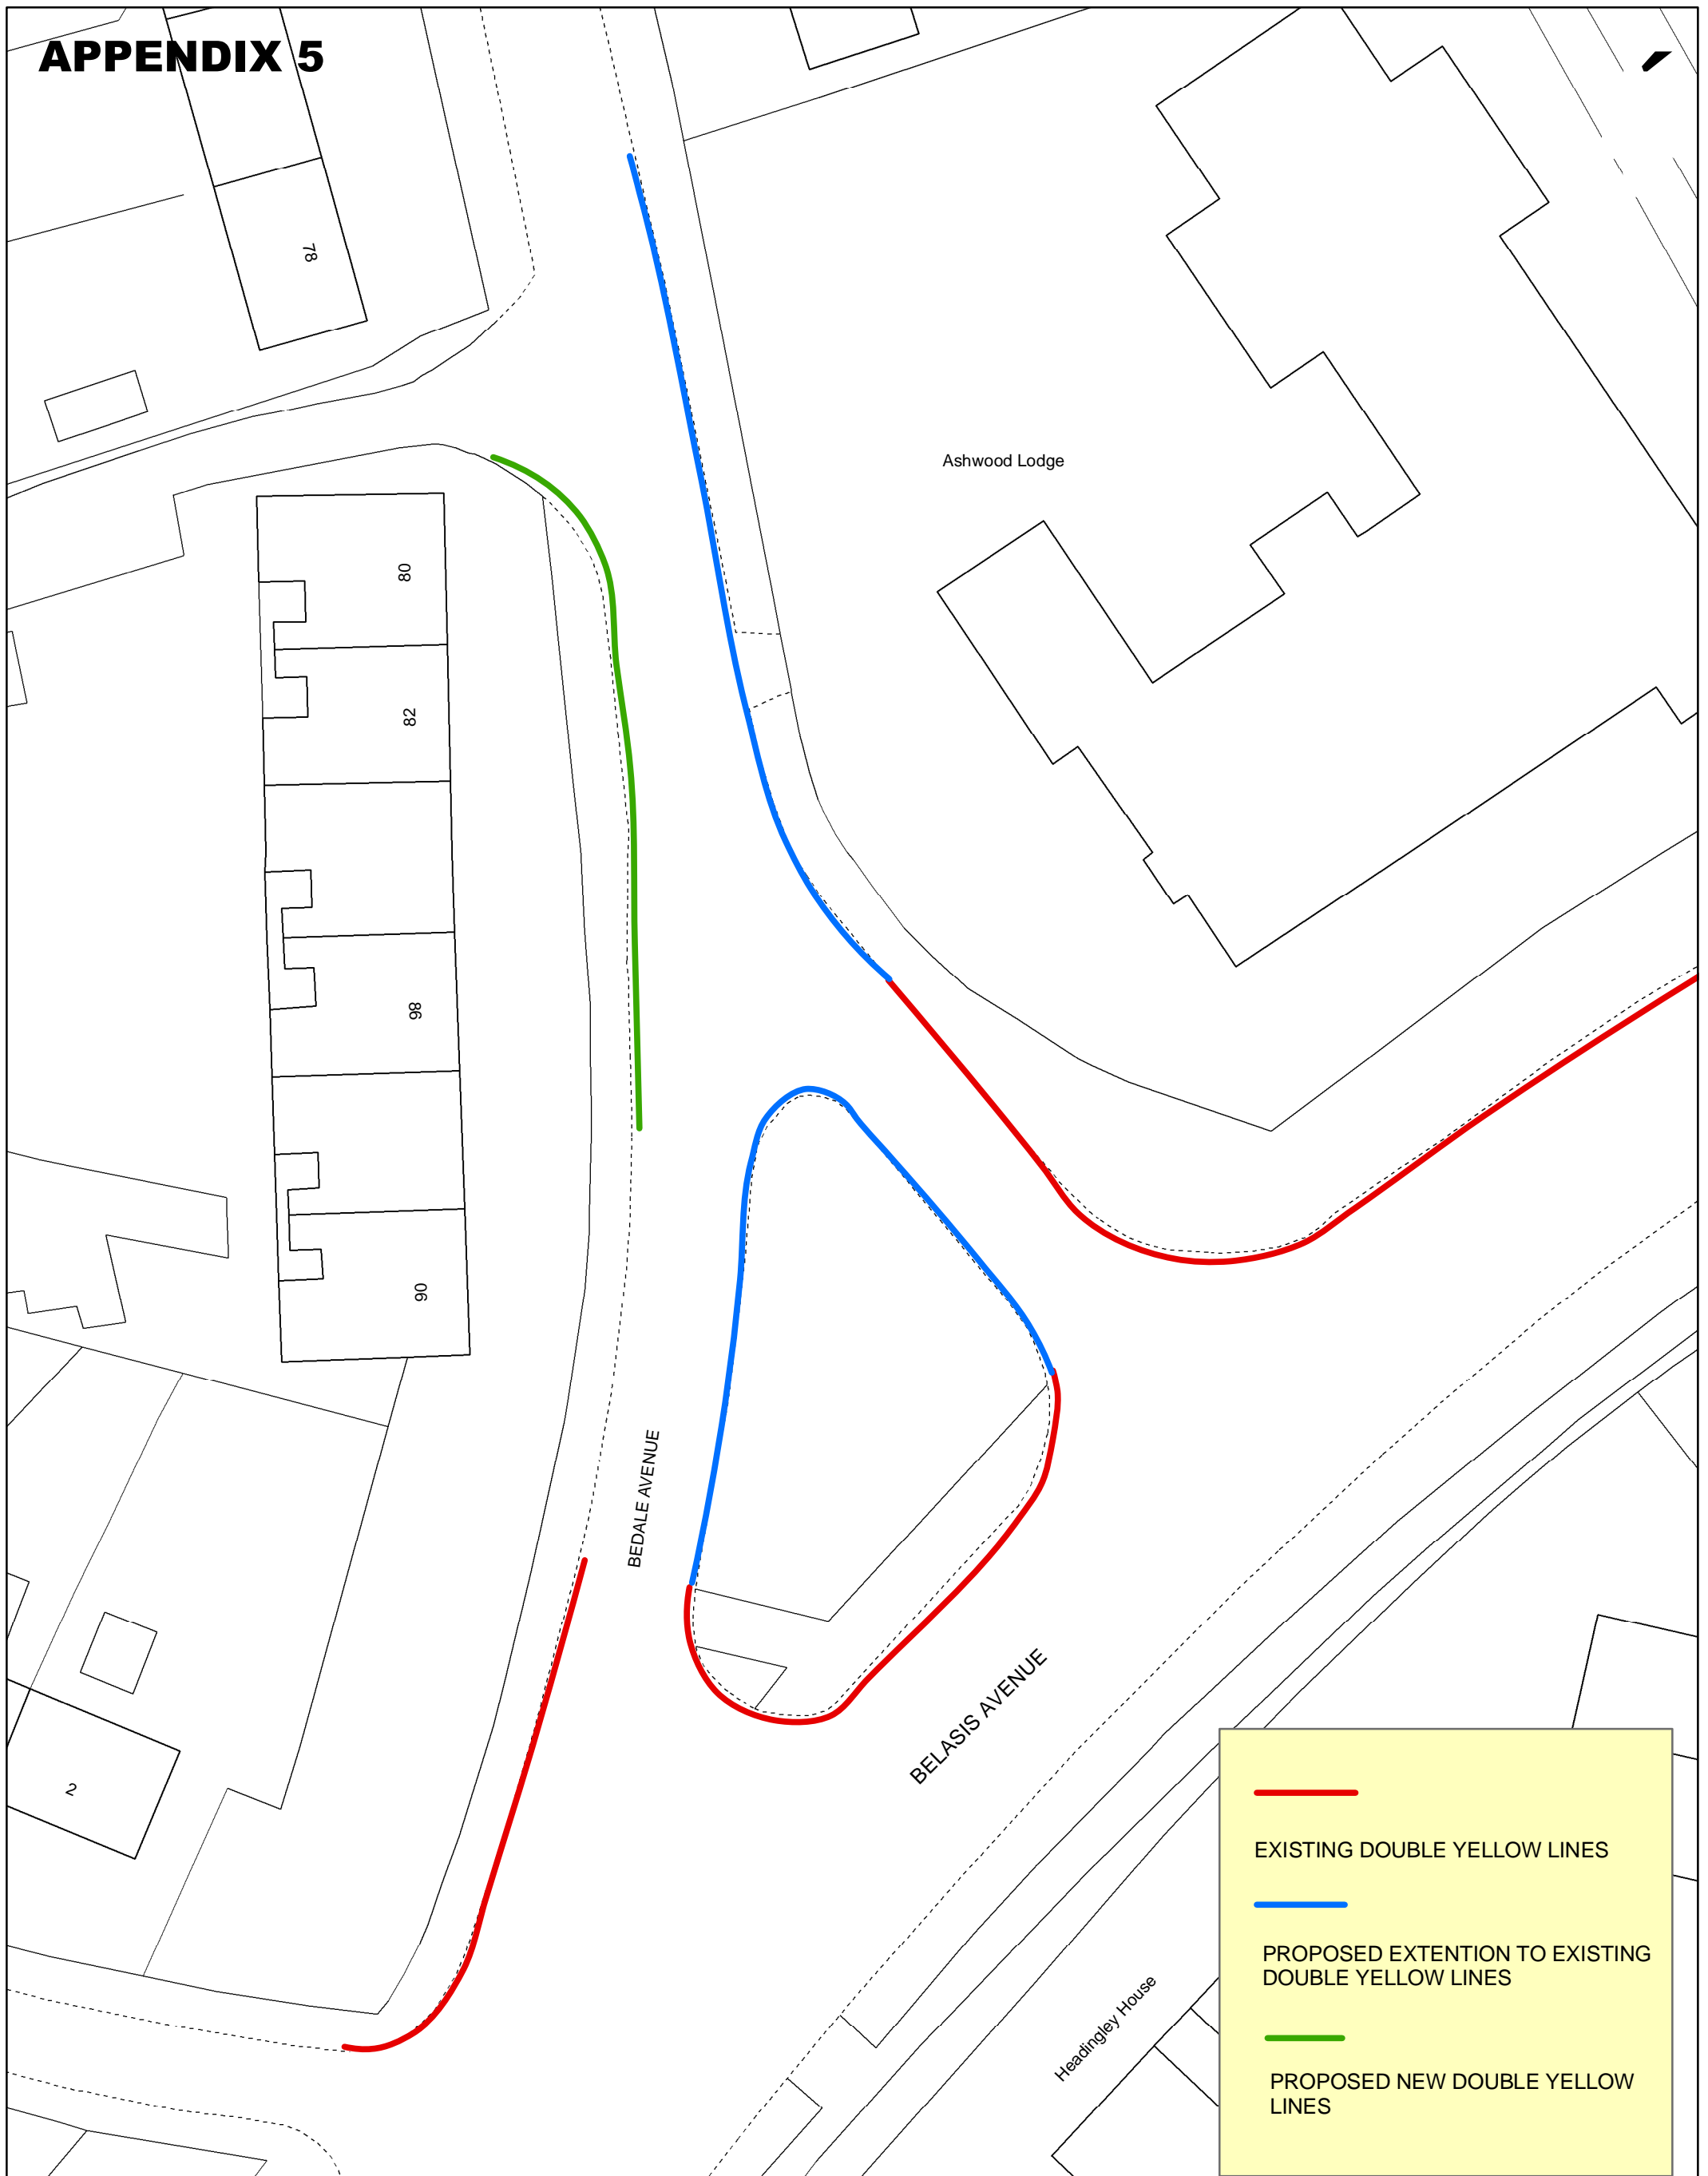

	EXISTING DOUBLE YELLOW LINES
	PROPOSED EXTENSION TO EXISTING DOUBLE YELLOW LINES
	PROPOSED NEW DOUBLE YELLOW LINES

 <p><b>Stockton-on-Tees</b> BOROUGH COUNCIL</p>	<p>Development &amp; Neighbourhood Services</p> <p>Corporate Director: P Dobson</p> <p>Head of Economic Growth and Development Division: R McGuckin Kingsway House, West Precinct, Billingham. TS23 2NX Telephone: (01642) 393939</p>	<p>Title</p> <p>Proposed Extension/Additional Double Yellow Lines Bedale Avenue Billingham</p>
<p>© Crown Copyright and database right 2015 Ordnance Survey 100023297</p>	<p>Date</p> <p>19 April 2016</p>	<p>Drg No.</p> <p>TM2/214</p>
<p>Scale</p> <p>1:300</p>		