


**Thornaby Town Hall
Submission B building regeneration.**

Thornaby Town Council and Heritage indicative allocation areas

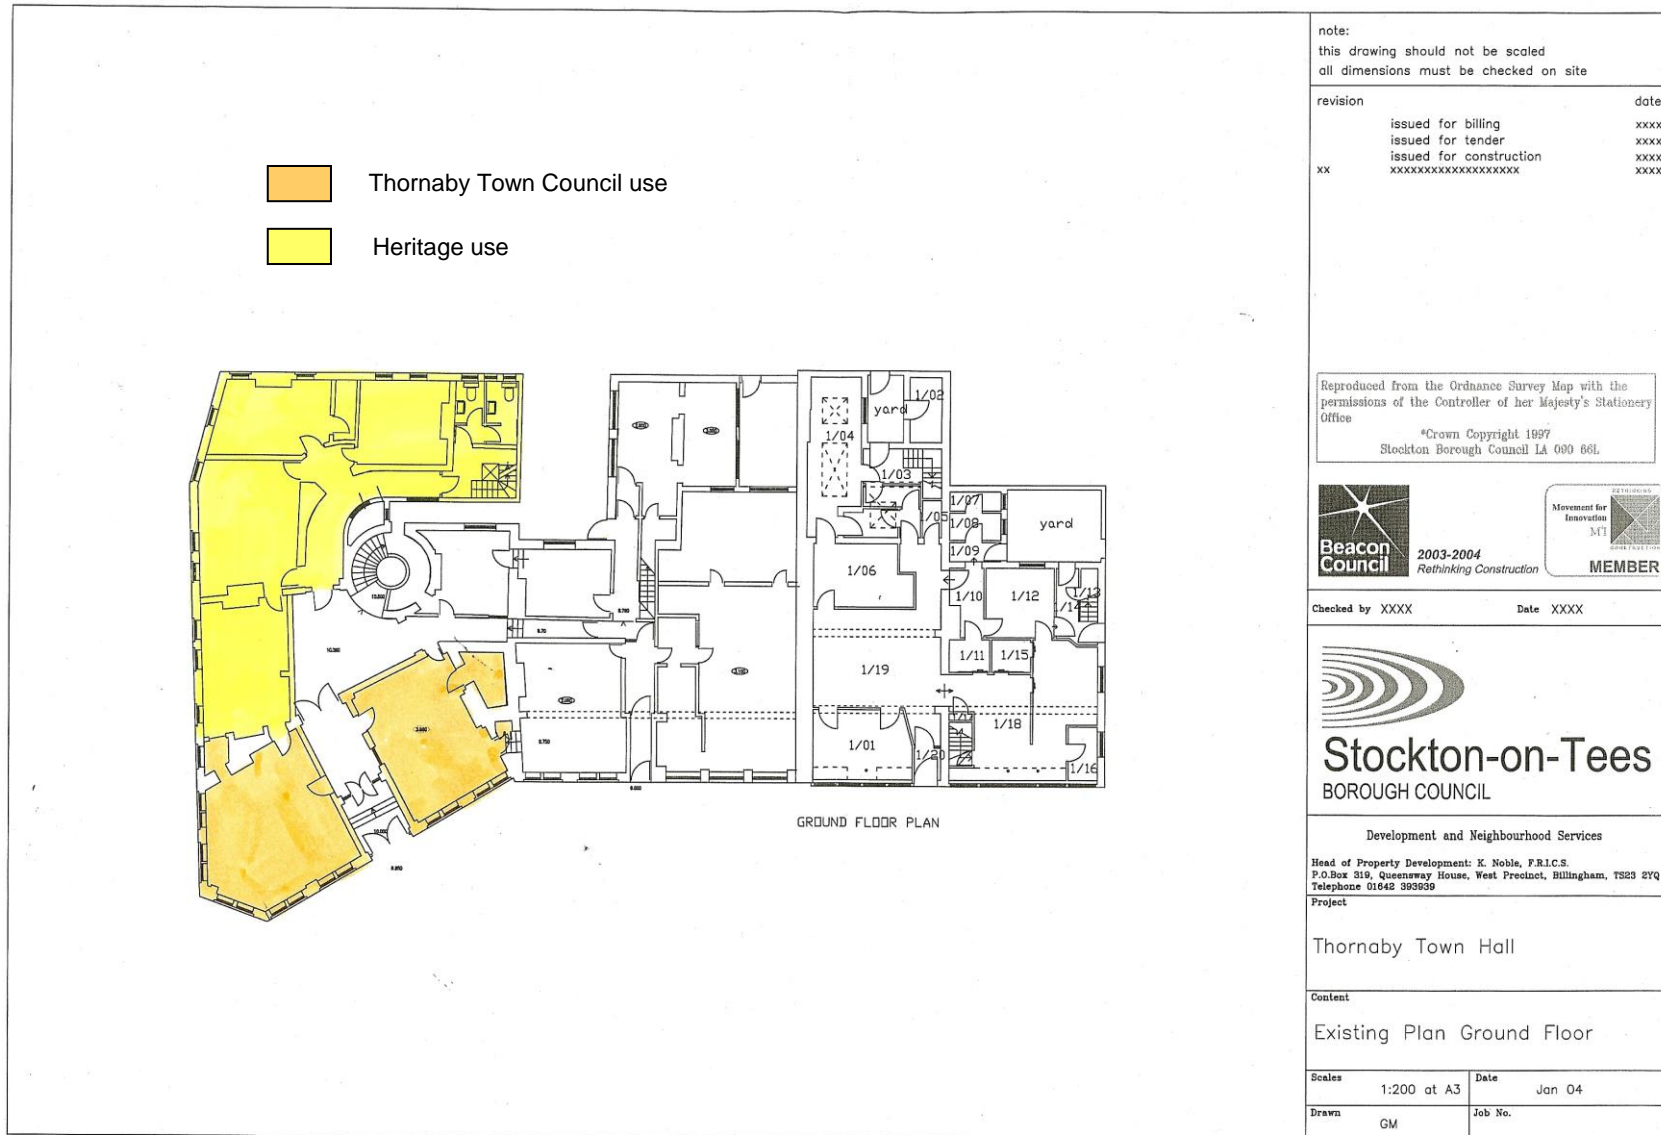

note:
this drawing should not be scaled
all dimensions must be checked on site

revision	date
issued for billing	xxxx
issued for tender	xxxx
issued for construction	xxxx
xx	xxxxxxxxxxxxxxxxxxxx

Reproduced from the Ordnance Survey Map with the permissions of the Controller of her Majesty's Stationery Office
*Crown Copyright 1997
Stockton Borough Council LA 090 66L



Beacon Council
2003-2004
Rethinking Construction



Movement for Innovation
MI
MEMBER

Checked by XXXX Date XXXX



Stockton-on-Tees
BOROUGH COUNCIL

Development and Neighbourhood Services
Head of Property Development: K. Noble, F.R.I.C.S.
P.O.Box 519, Queensway House, West Precinct, Billingham, TS23 2PQ
Telephone 01642 393639
Project


Thornaby Town Hall

Content
Existing Plan Ground Floor

Scales	1:200 at A3	Date	Jan 04
Drawn	GM	Job No.	

**Thornaby Town Hall
Submission B building regeneration.**

Thornaby Town Council and Heritage indicative allocation areas

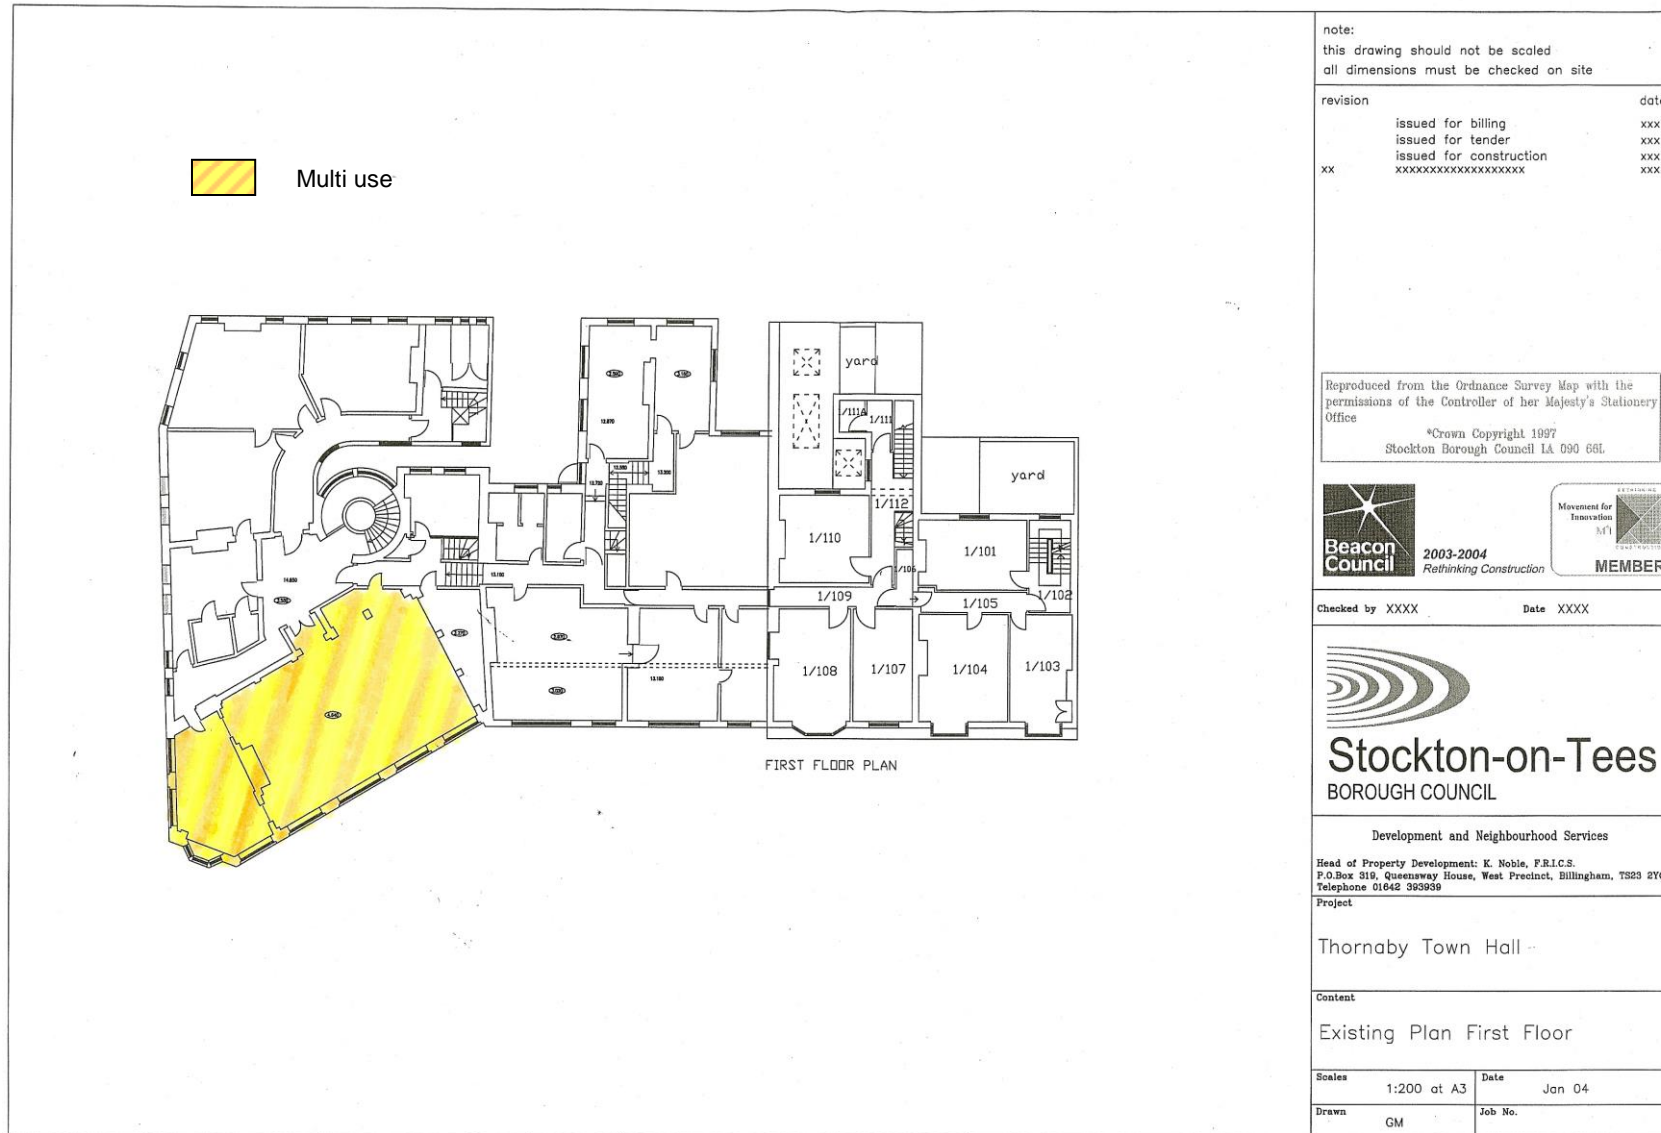

note:
this drawing should not be scaled
all dimensions must be checked on site

revision	date
issued for billing	xxxx
issued for tender	xxxx
issued for construction	xxxx
xxxxxxxxxxxxxxxxxxxxxx	xxxx

Reproduced from the Ordnance Survey Map with the permissions of the Controller of Her Majesty's Stationery Office
*Crown Copyright 1997
Stockton Borough Council LA 090 66L



Checked by XXXX Date XXXX



Development and Neighbourhood Services
Head of Property Development: K. Noble, F.R.I.C.S.
P.O.Box 319, Queensway House, West Precinct, Billingham, TS23 2YQ
Telephone 01642 363939

Project
Thornaby Town Hall

Content
Existing Plan First Floor

Scale	1:200 at A3	Date	Jan 04
Drawn	GM	Job No.	

**Thornaby Town Hall
Submission B building regeneration.**

Thornaby Town Council and Heritage indicative allocation areas

