


This map is reproduced from Ordnance Survey material with the permission of Ordnance Survey on behalf of the Controller of Her Majesty's Stationary Office. © Crown Copyright. Unauthorised reproduction infringes Crown Copyright and may lead to prosecution or civil proceedings.
Stockton-on-Tees Borough Council 100023297

APPENDIX A

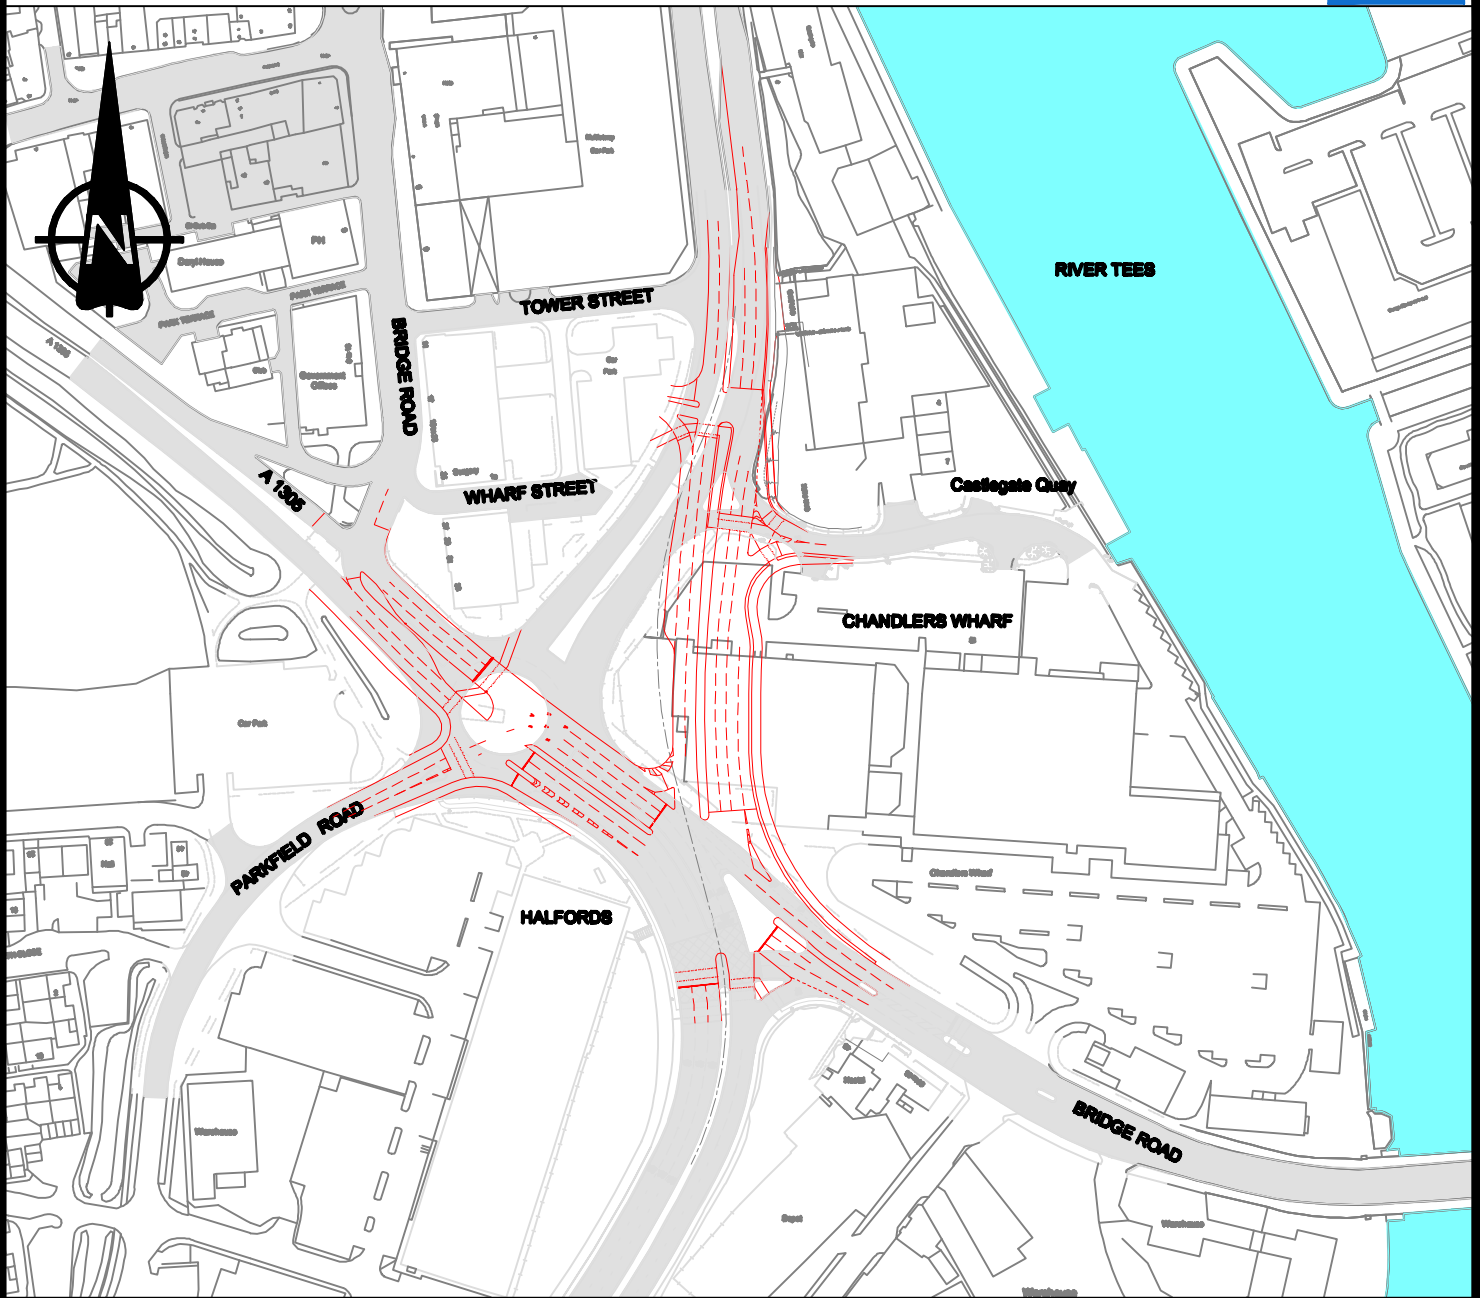

Rev	Description	Dm	Chk	Date

Drawing Status PRELIMINARY APPROVAL INFORMATION TENDER CONTRACT

Stockton-on-Tees
BOROUGH COUNCIL

Project
BRIDGE ROAD/RIVERSIDE IMPROVEMENTS

Development & Neighbourhood Services
Head (Technical Services Division) Mike Robinson B.Sc., C.Eng., M.I.C.E.
P.O.Box 229, Kingway House, West Precinct, Billingham, TS23 2YL.
Telephone (01642) 393939. E-mail: highways@stockton.gov.uk

Content
PROPOSED LAYOUT

Scales **1:2500**

Date **AUG '08**

Drawn **GCF**
Checked **JWS**

Job No. **TS/D2/69/2/7**