




BATH LANE

CEDAR STREET

BATH LANE

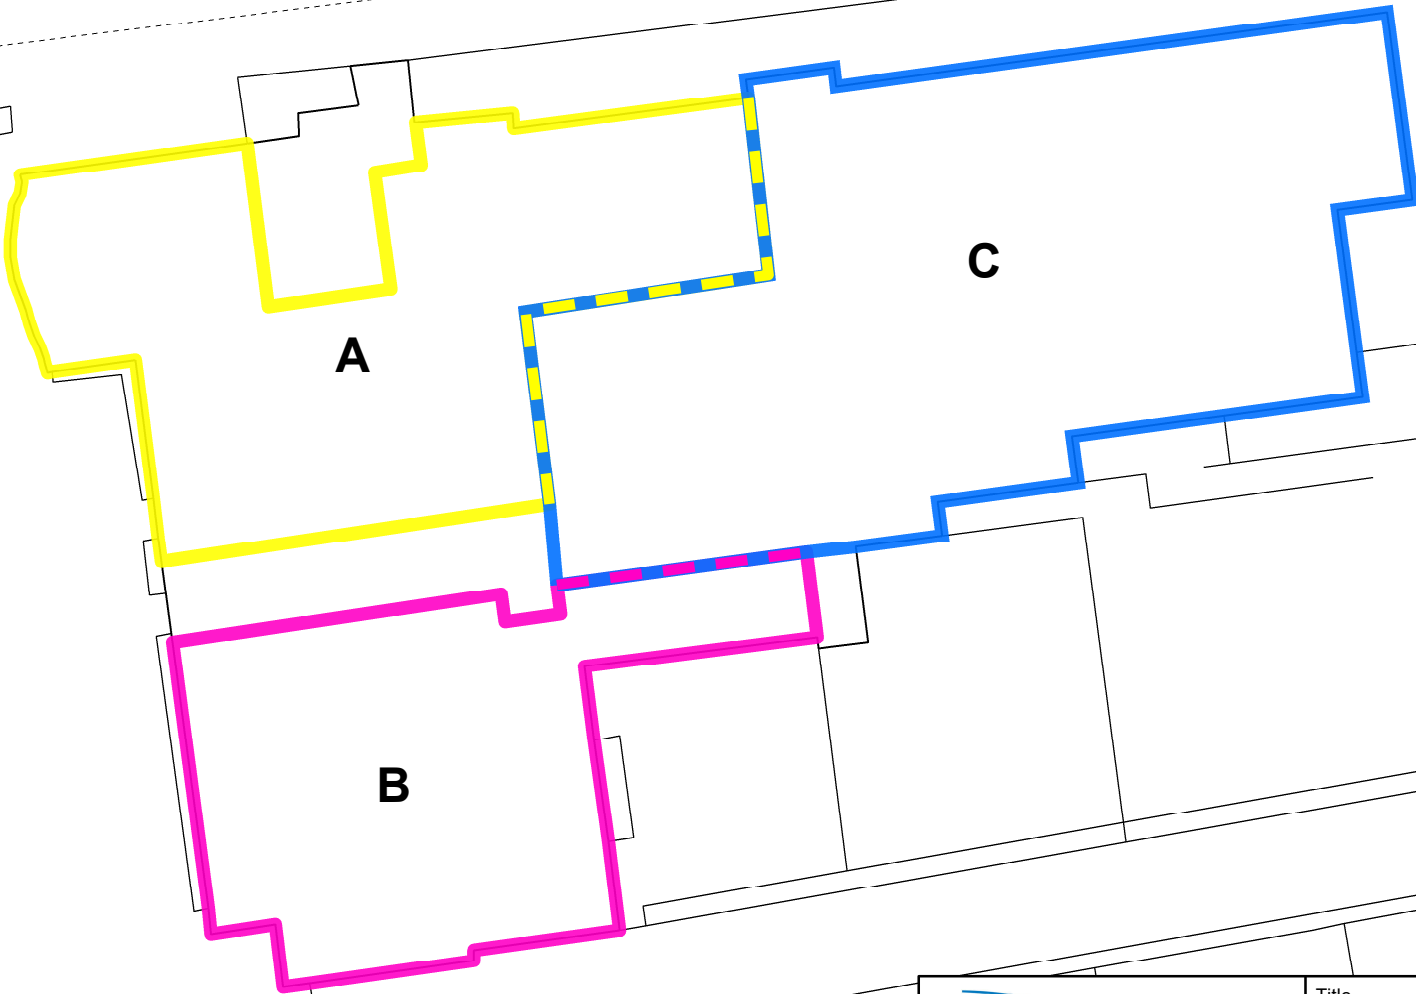

A

B

C



Stockton-on-Tees
BOROUGH COUNCIL

© Crown Copyright and database right 2017
Ordnance Survey 100023297

Title

Elm House Ground Floor Occupation Plan

Date:

October 2017

Scale:

1:400