



**Thornaby Town Hall
Submission B building regeneration.**

Thornaby Town Council and Heritage indicative allocation areas

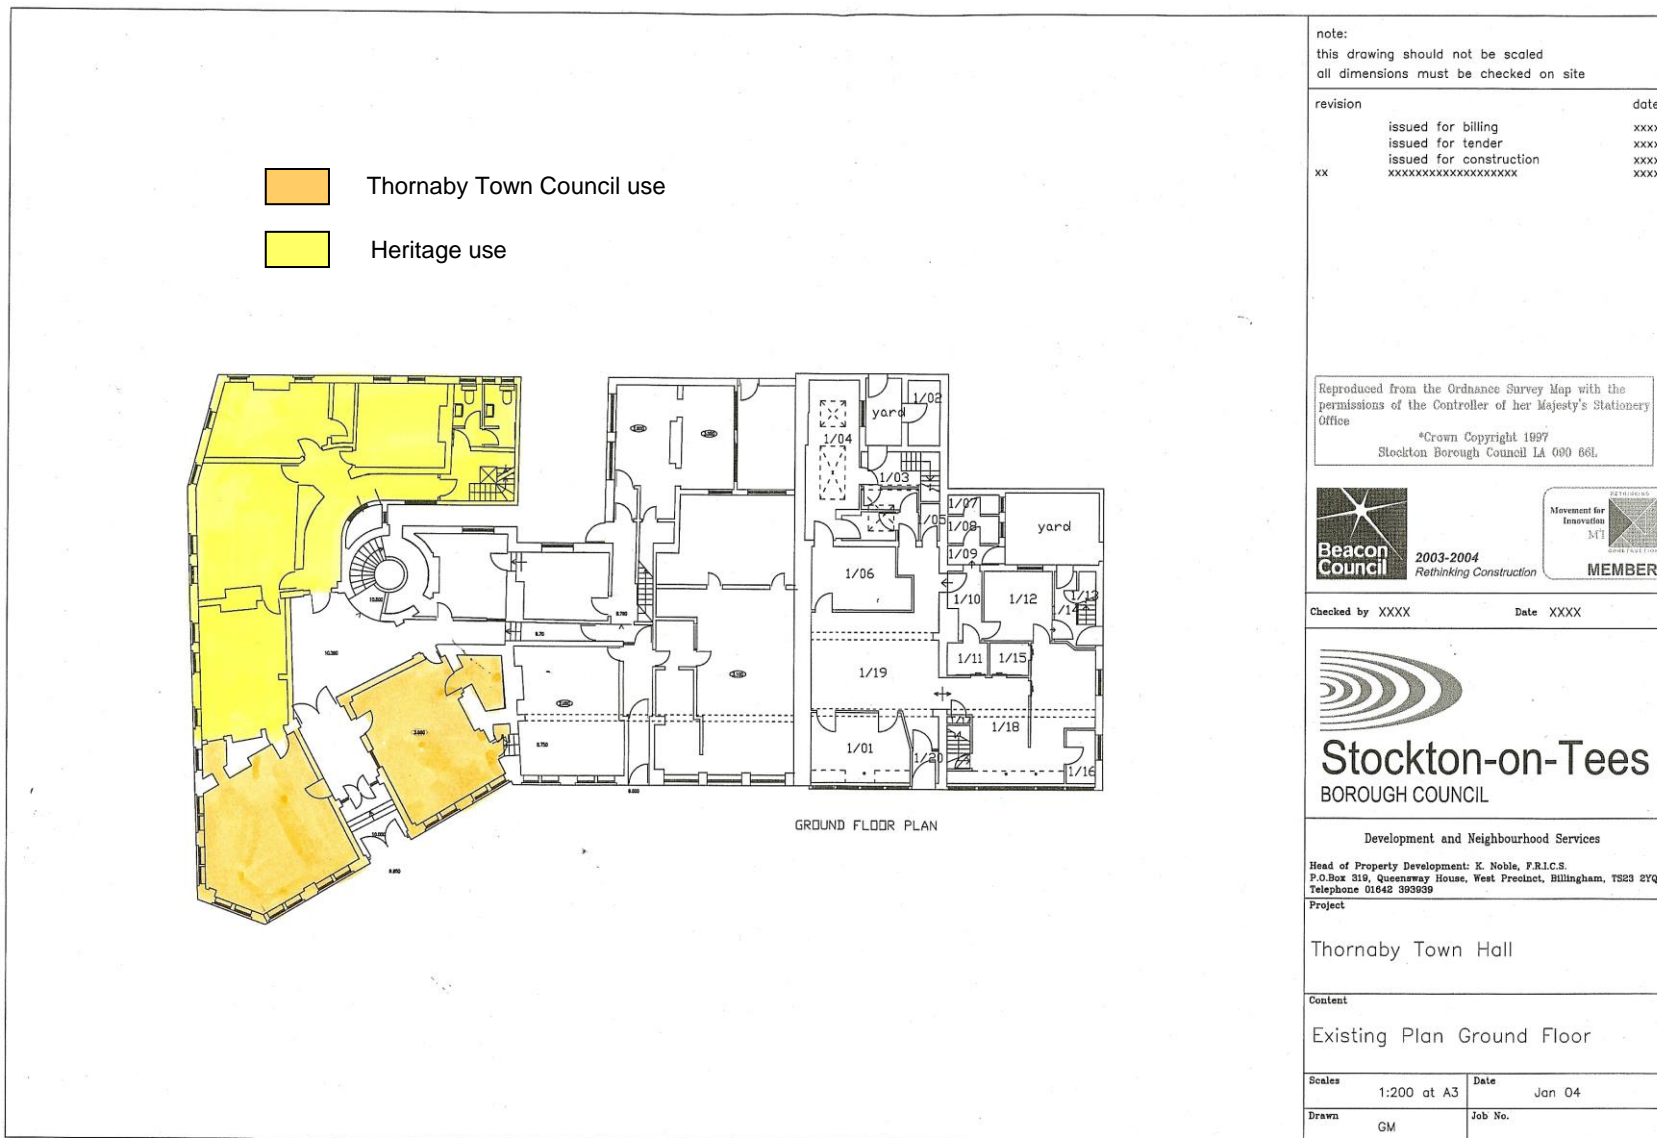

**Thornaby Town Hall
Submission B building regeneration.**

Thornaby Town Council and Heritage indicative allocation areas

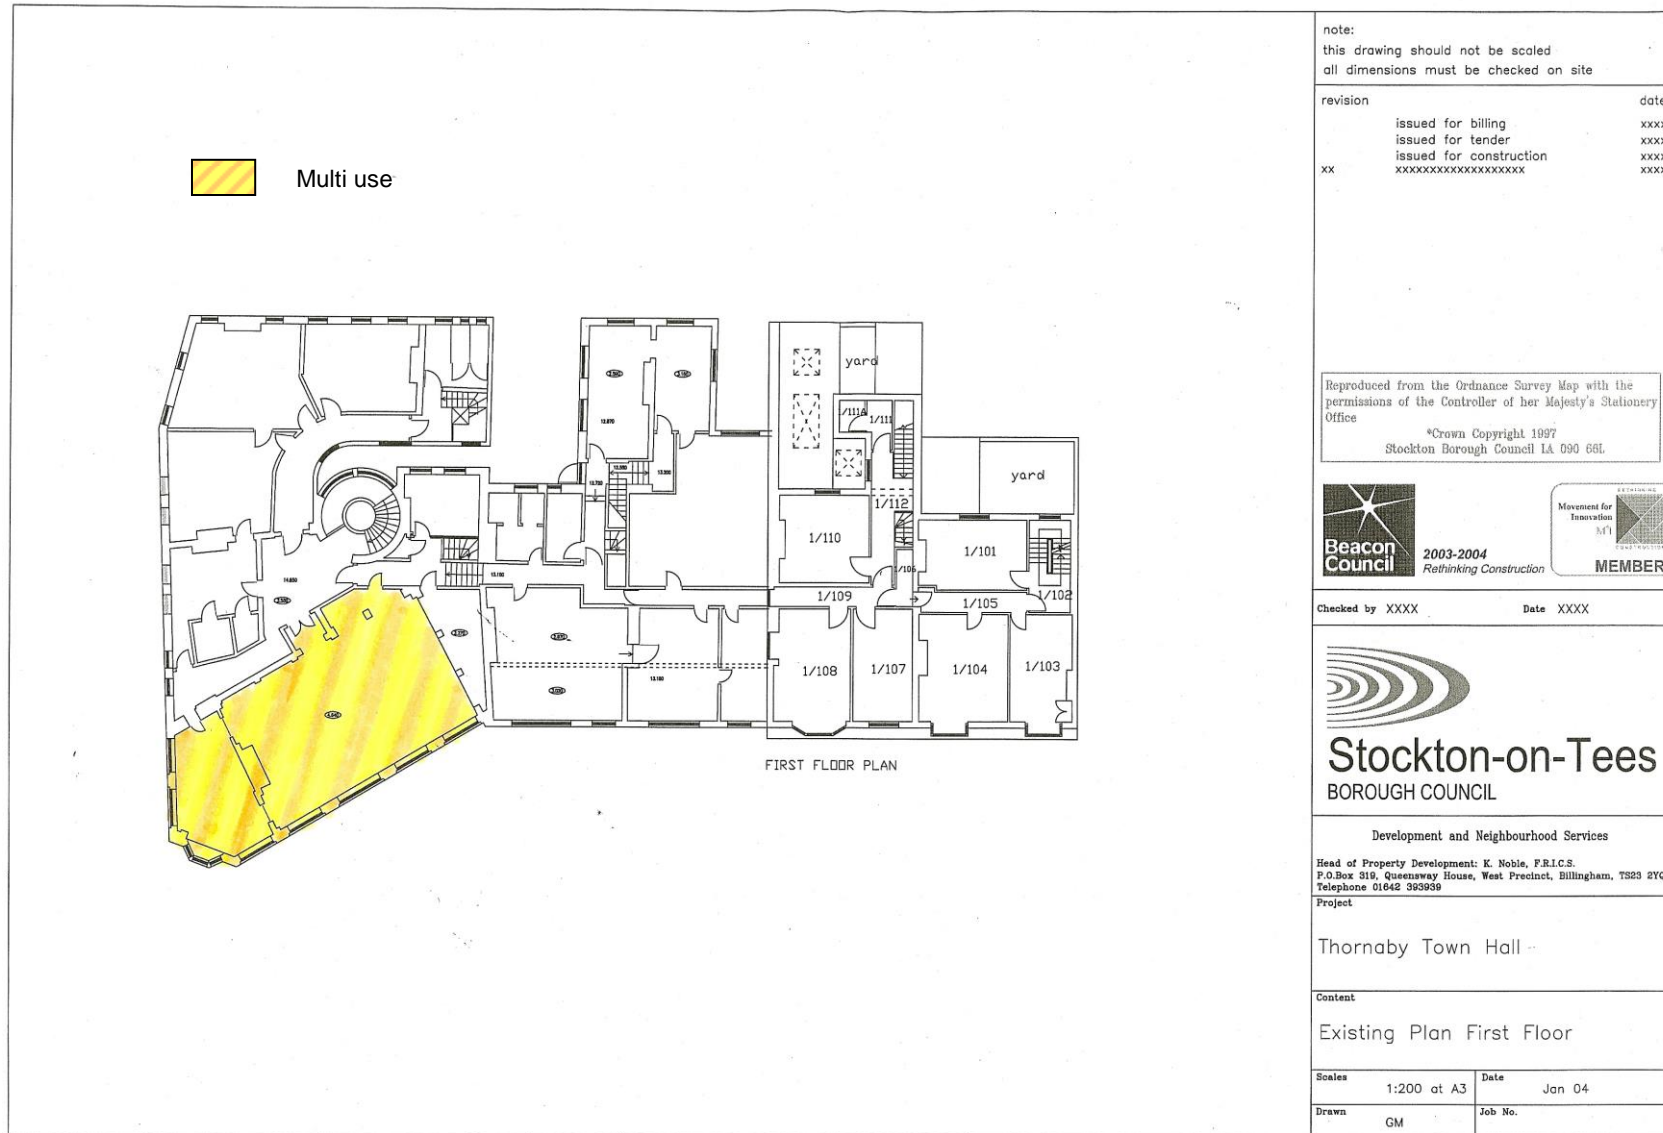

note:
this drawing should not be scaled
all dimensions must be checked on site

revision	date
issued for billing	xxxx
issued for tender	xxxx
issued for construction	xxxx
xx	xxxxxxxxxxxxxxxxxxxx

Reproduced from the Ordnance Survey Map with the permissions of the Controller of Her Majesty's Stationery Office
*Crown Copyright 1997
Stockton Borough Council LA 090 66L



2003-2004
Rethinking Construction



Checked by XXXX Date XXXX



Development and Neighbourhood Services
Head of Property Development: K. Noble, F.R.I.C.S.
P.O.Box 319, Queensway House, West Precinct, Billingham, TS23 2YQ
Telephone 01642 363939


Project
Thornaby Town Hall

Content
Existing Plan First Floor

Scales	1:200 at A3	Date	Jan 04
Drawn	GM	Job No.	

**Thornaby Town Hall
Submission B building regeneration.**

Thornaby Town Council and Heritage indicative allocation areas

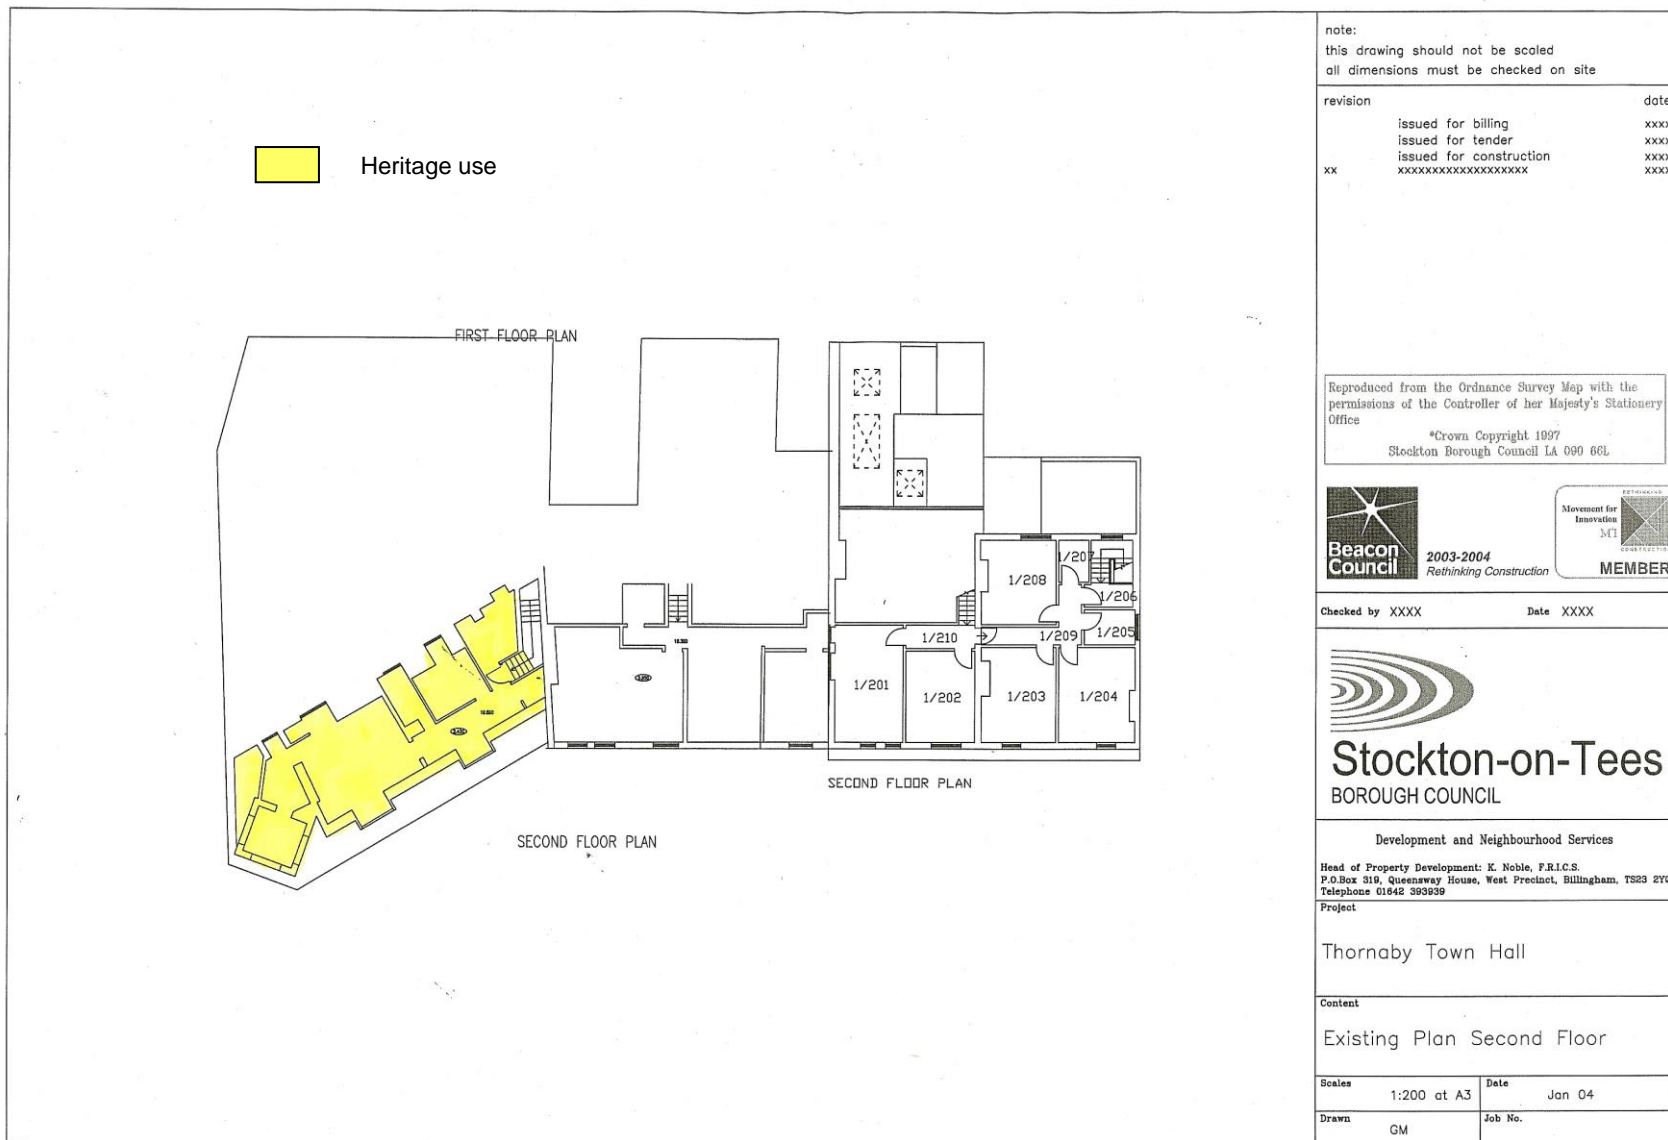

note:
this drawing should not be scaled
all dimensions must be checked on site

revision	date
issued for billing	xxxx
issued for tender	xxxx
issued for construction	xxxx
xx xxxxxxxxxxxxxxxxxxxxxx	xxxx

Reproduced from the Ordnance Survey Map with the permissions of the Controller of her Majesty's Stationary Office
*Crown Copyright 1997
Stockton Borough Council LA 090 66L



Checked by XXXX Date XXXX



Development and Neighbourhood Services
Head of Property Development: K. Noble, F.R.I.C.S.
P.O.Box 319, Queensway House, West Precinct, Billingham, TS23 2YQ
Telephone 01642 393939

Project
Thornaby Town Hall

Content
Existing Plan Second Floor

Scales	1:200 at A3	Date	Jan 04
Drawn	GM	Job No.	