


Notes  
Do not scale this drawing.  
This drawing is suitable in A4 or A3 format on D44

Copyright  
The ownership of copyright is retained in accordance with the Copyright Designs and Patents Act 1988.  
Standard Authors' Copies may be made only when in accordance with the provisions of the Copyright Licensing Agency (CLA) (Issuing of Copies of Plans and Drawings) Order 1991.  
The moral right of Subsequent Patent and Associates LLP to be identified as the author of this work has been asserted.

Ordinance Survey Data  
Reproduced from Ordnance Survey Copyright Data  
© Crown Copyright 1999 in accordance with licence agreement.

**SCHEDULE OF ACCOMMODATION**

BLOCK 1	2B4P FLATS	12 no.
BLOCK 2	2B4P FLATS	15 no.
TOTAL	2B4P FLATS	27 no.
PARKING SPACES		
SECURE PARKING	37 no.	
NON-SECURE PARKING	3 no.	
TOTAL PARKING	40 no.	

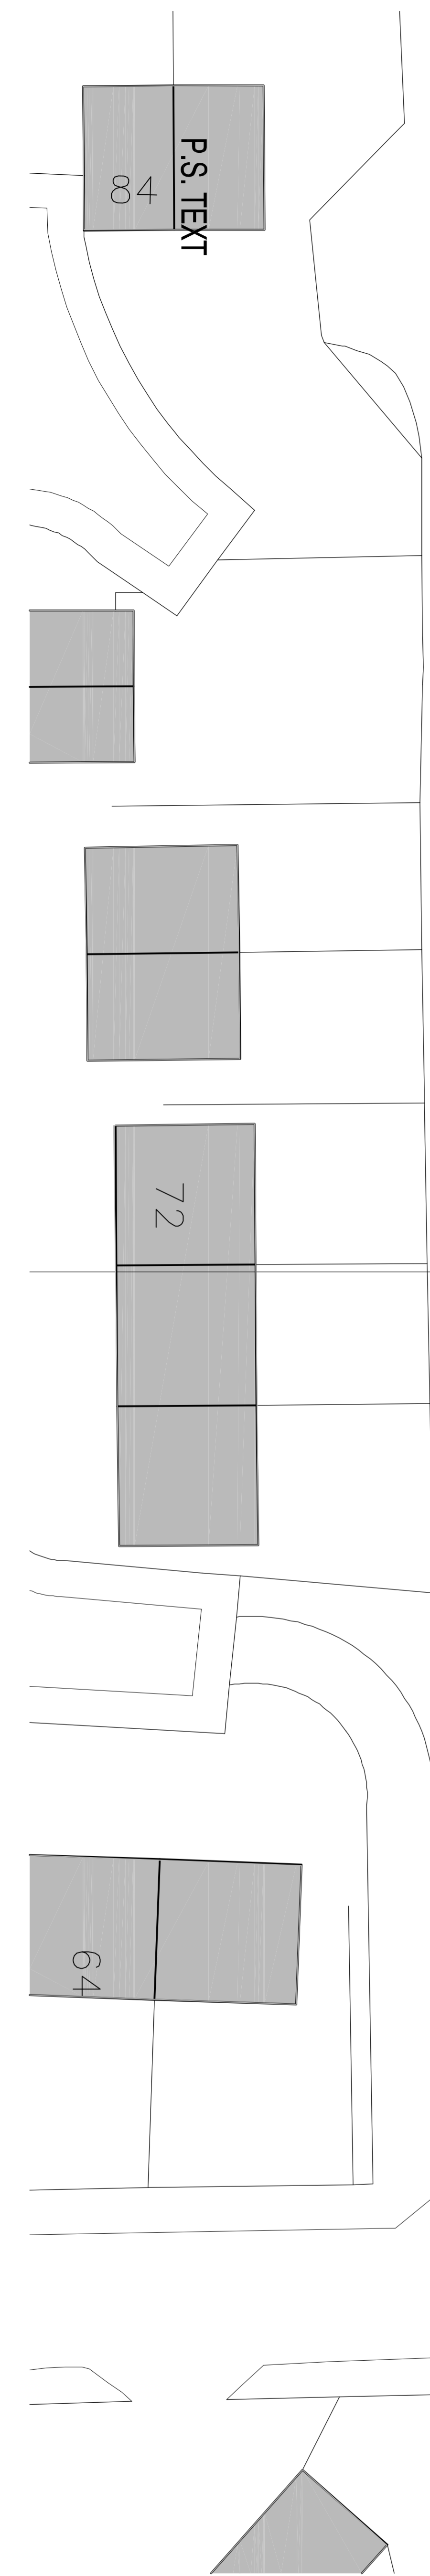

Client  
**I R Developments Ltd.**  
Eagle House  
Martinet Road  
Thorndon

Project  
**Proposed Apartments**  
Martinet Road  
Thorndon

Contract Title  
**Proposed Site Layout**  
Phase 1

drawn	checked	scale	1:200
NDP			
job number	type	element	sequence
05093	D	[90]	10 B

status of this part  
**PLANNING APPLICATION**  
date  
12/12/05

Detail  
**sp&a architects**  
Richwood House, Dalry Way, Cully Neahom, Widdershonagh, T59 0TW  
Telephone: 01842 591555 Facsimile: 01842 595596  
e-mail: mail@sp-a-architects.com

Revision  
A. Drawing updated for Planning Application  
17/06/08 NDP  
07/03/06 NZP

B. Additional parking provided, sign lines added.  
17/06/08 NDP