


Appendix 1.

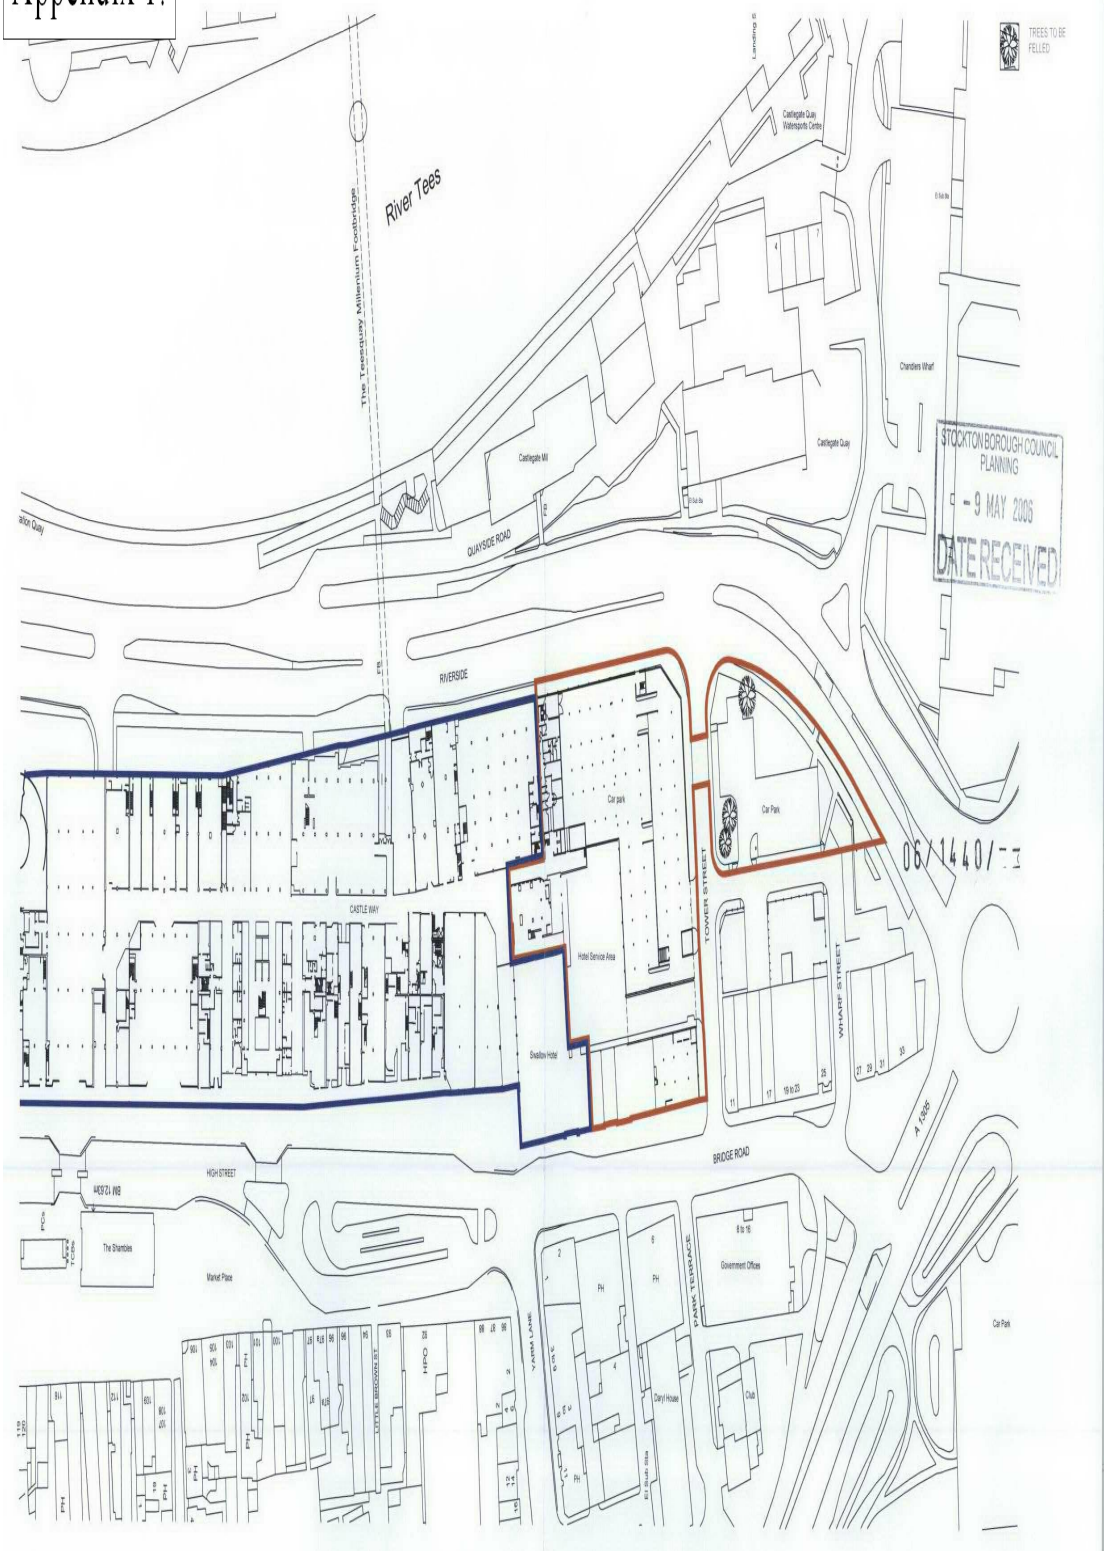

CDA 3 Wimpole Street LONDON W1G 9SQ t 020 7291 1180 f 020 7291 1190

PROJECT	CLIENT	DATE	REV
Southern Gateway STOCKTON	Lathe Investments	April 2006	A
DRAWING	SCALE	DRAWING NO	ORIGIN
Location Plan	1:1250 @ A3	L0519(06)01	