


House Type Legend

Eslington	1628	x4
Lowery	1567	x4
Tennyson	2572	x8
Malham	2269	x2
Loxwood	1957	x3
Wessex 1	2465	x1
Wessex 2	2464	x2
Lingfield	2088	x5
Chichester	1504	x1
Blenheim	1902	x1

Developable Area =
5.253acres

Ft²/Acre = 12.340

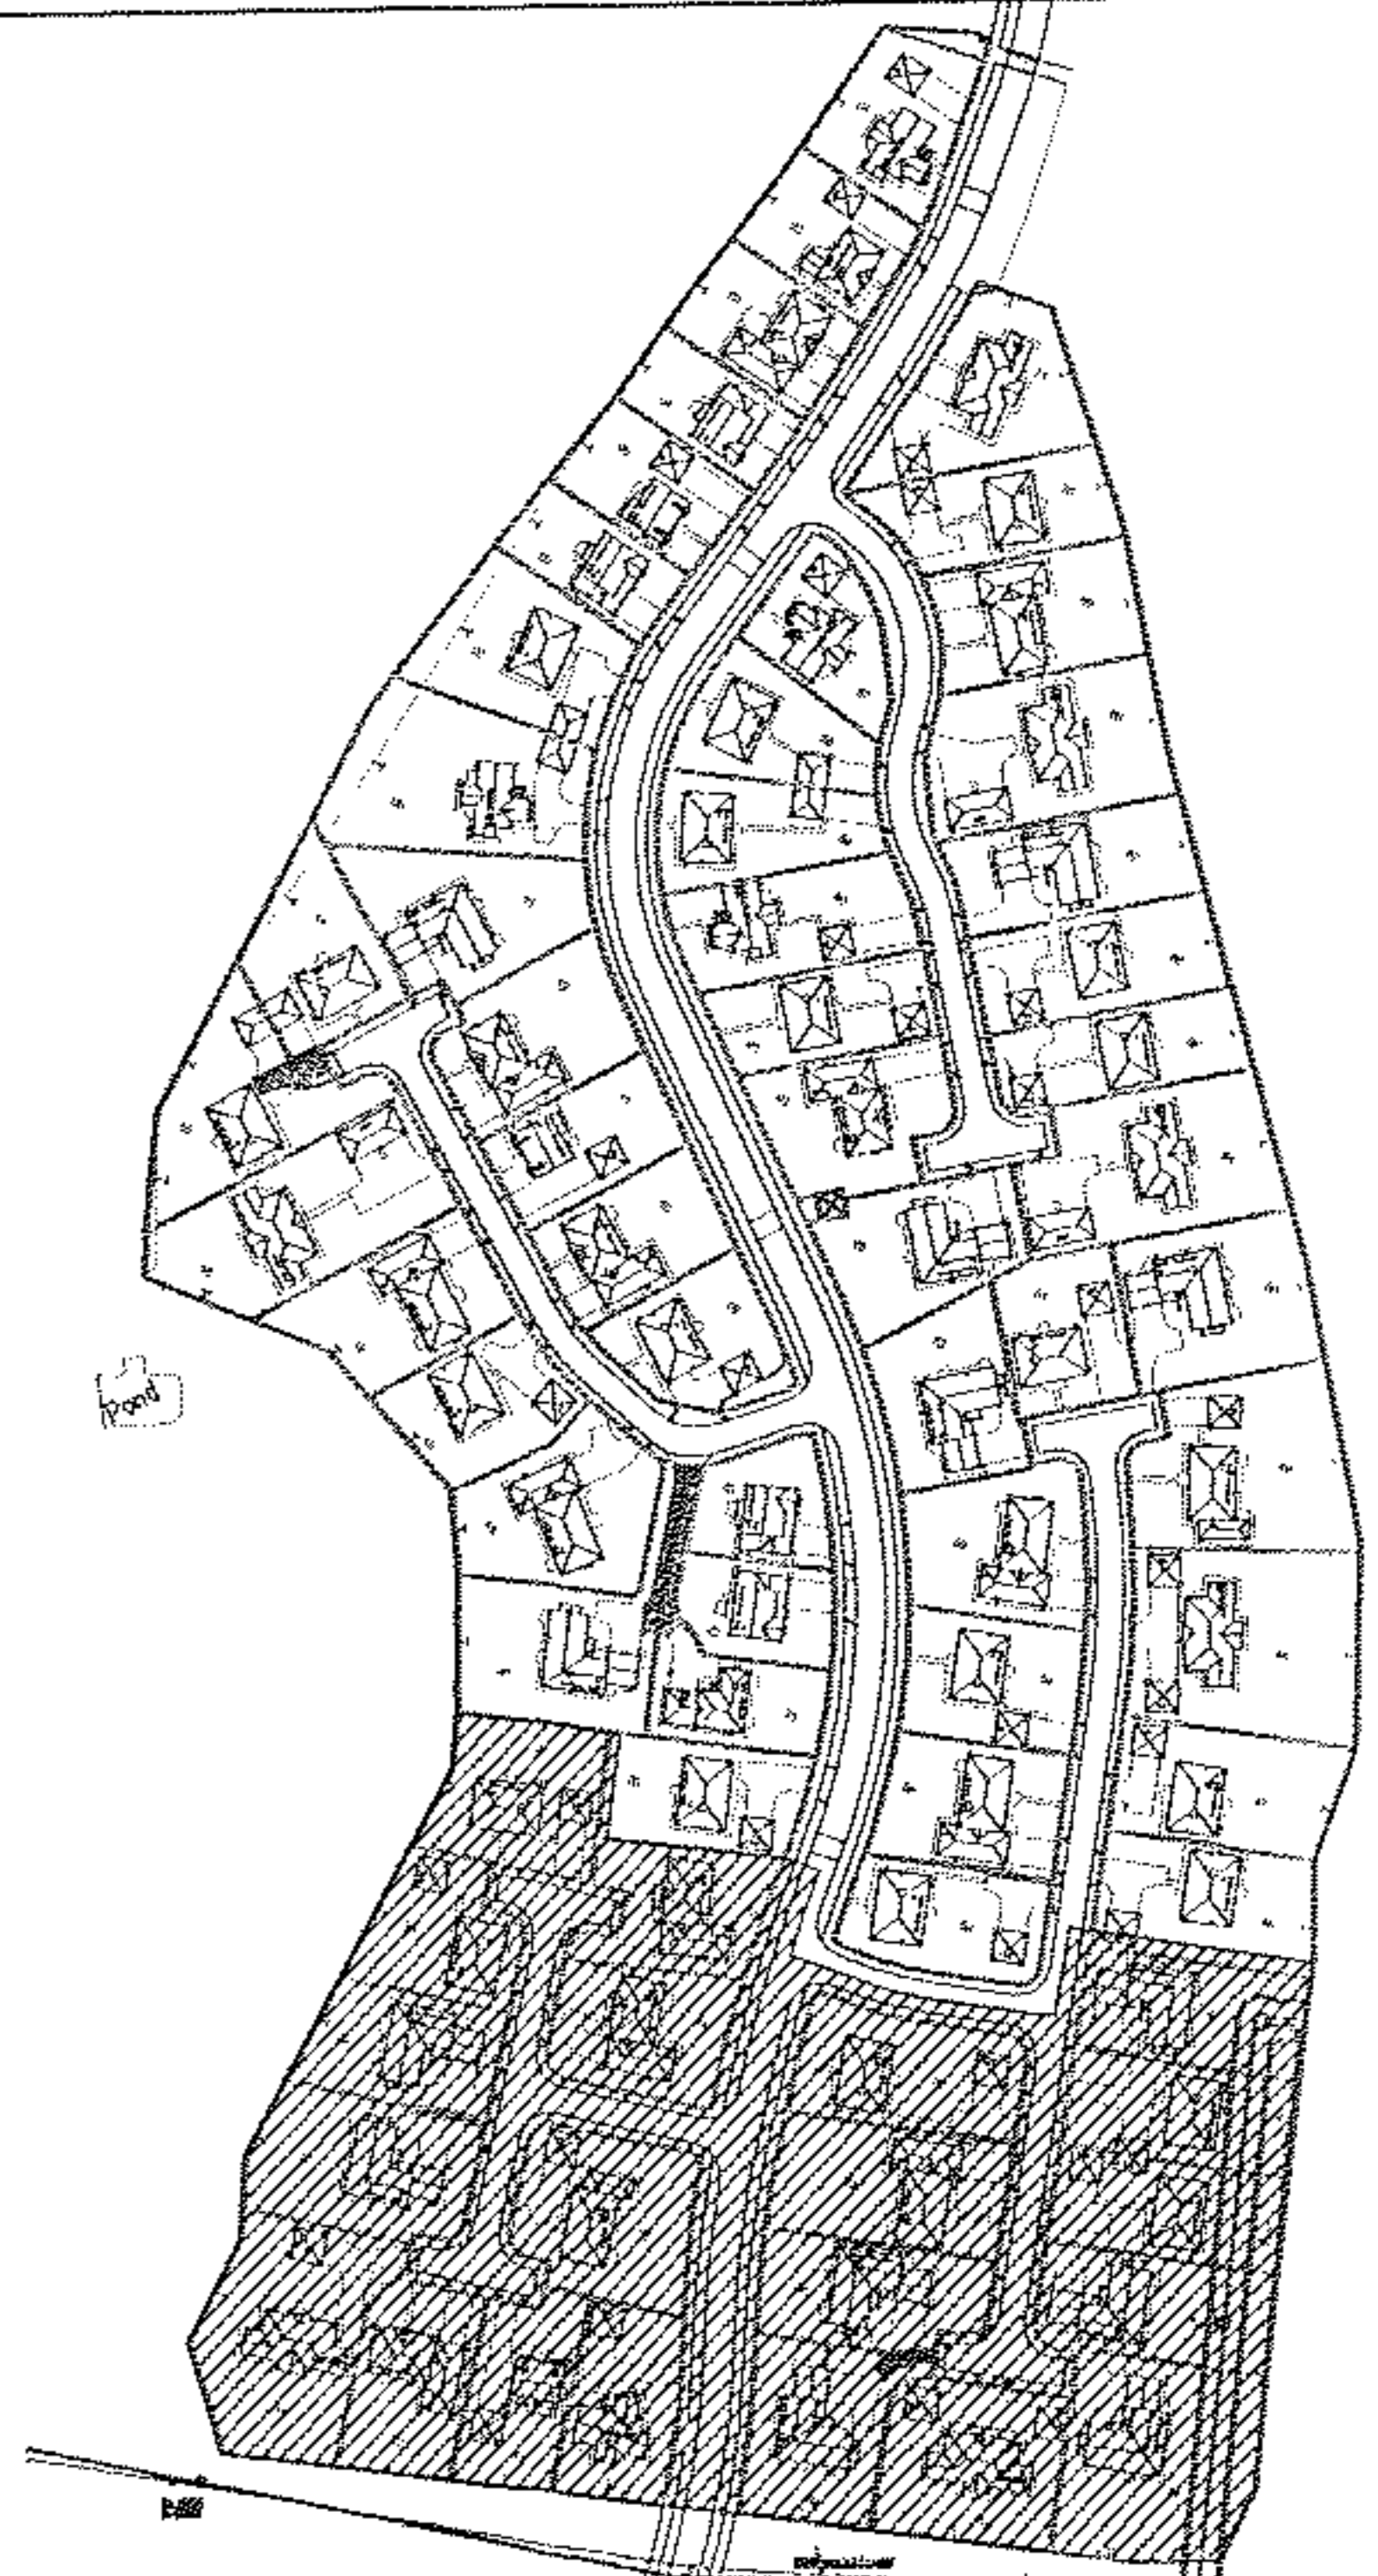

Rev D	Layout amended.	15/02/05
Rev C	Layout amended.	15/02/05
Rev B	Layout amended.	08/02/05
Rev A	Additional Plot added	05/01/05

Rev	Notes	Date
-----	-------	------

Drawing Revisions

Notes

Project
Wynyard
Phase 3B & 4A

Title
Planning Layout (Re-mix)

Drawing No
TF/W/3B&4A/sk01

Scale
1:500 @A2

Date
Jan 05

Drawn
ajr



CHARLES CHURCH

CHARLES CHURCH NORTH EAST
BOWBURN NORTH INDUSTRIAL ESTATE
DURHAM ROAD
BOWBURN
DURHAM
DH6 5PF
Tel No: 0191 377 4000
Fax No: 0191 377 4001

CL 43.600
IL 42.260

EXISTING 300@ 1 in 325

EXISTING 750@ 1 in 200

06/17 09---