


07/0281/---

STOCKTON BOROUGH COUNCIL
PLANNING
18 JAN 2007
DATE RECEIVED

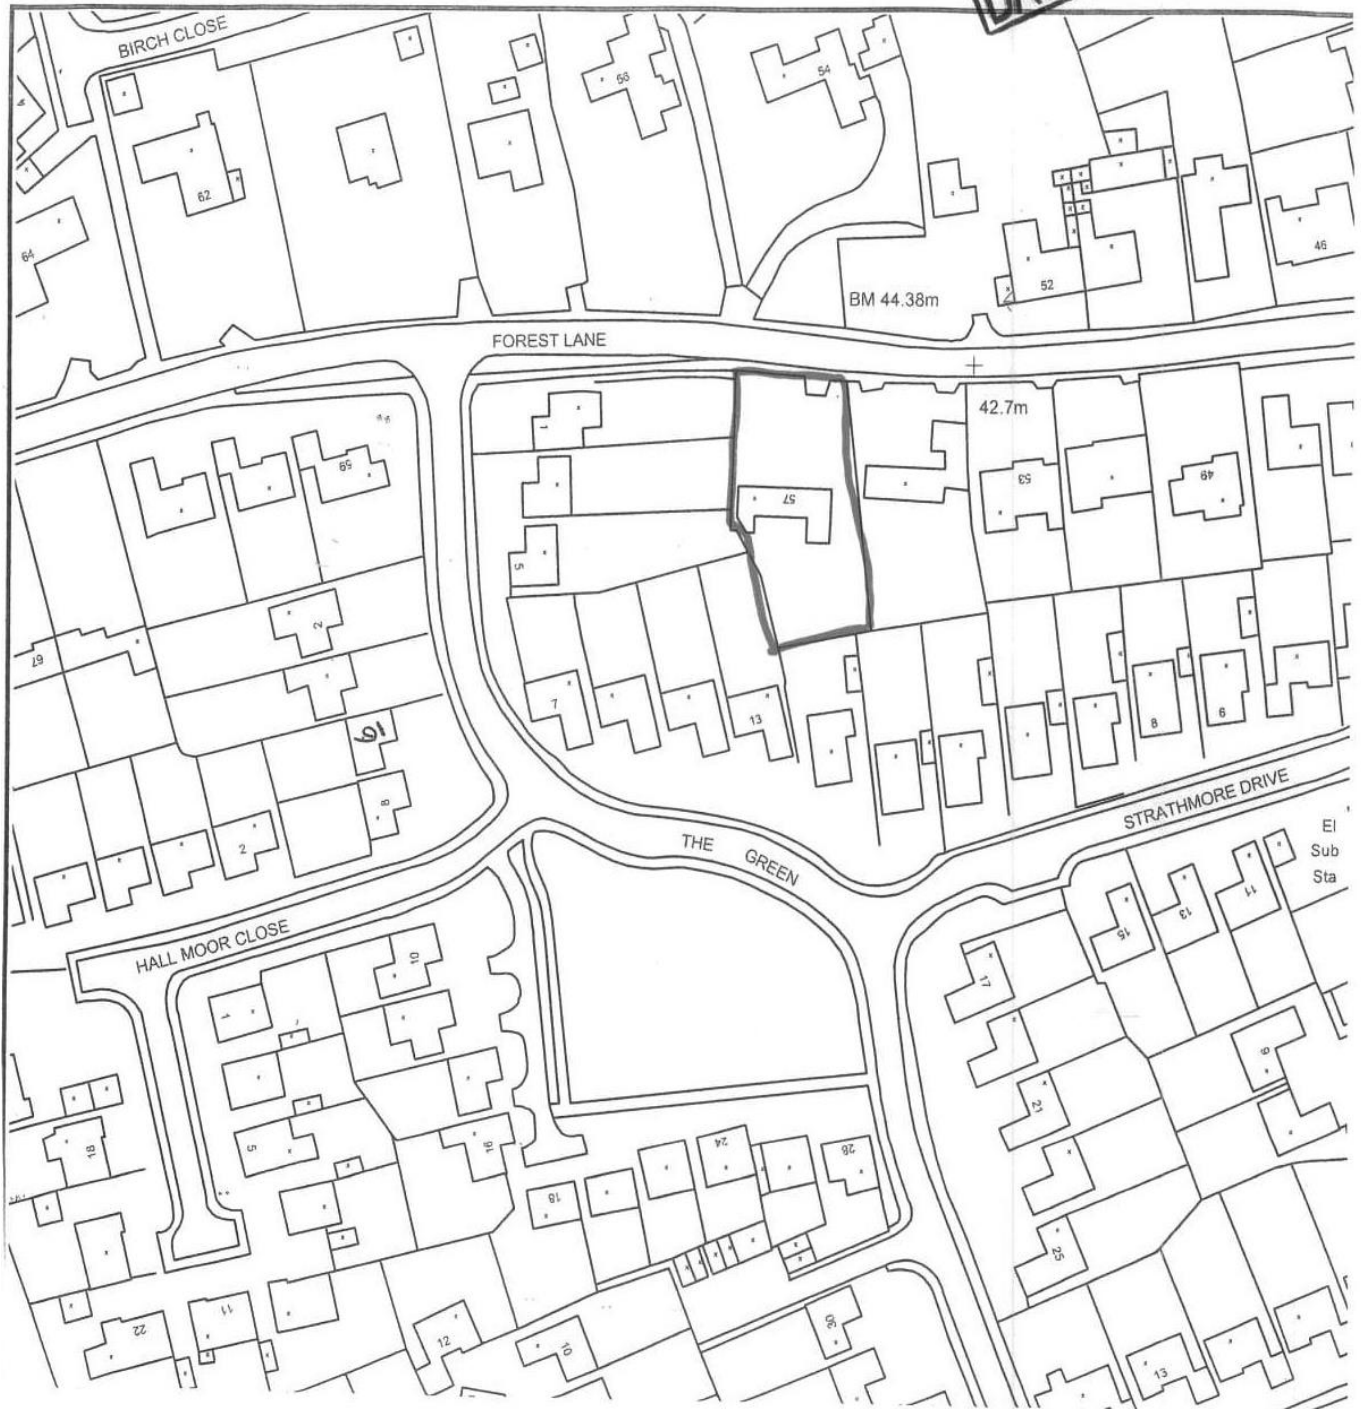

PROPOSED EXTENSION TO 57 FOREST LANE


KIRKLEVIN CTN

Mr & Mrs M. MURDO.


1:1250.

SBC 0001

March 05

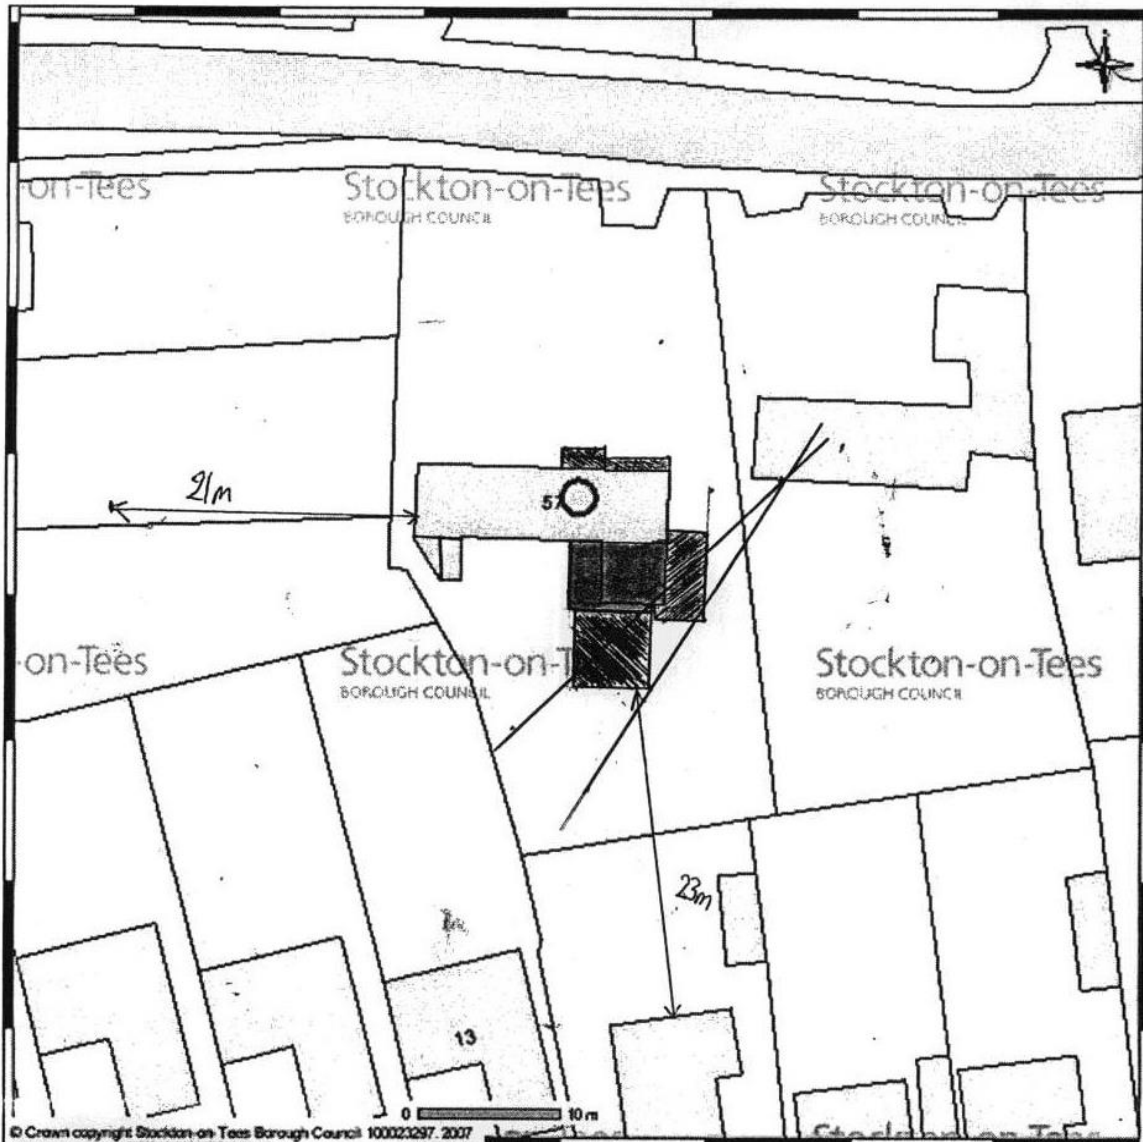

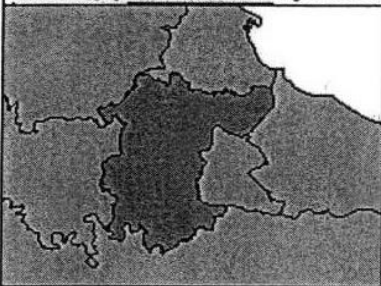

© Crown copyright Stockton-on-Tees Borough Council 100023297, 2007




Address finder

Scale 1:500

 Borough of Stockton-On-Tees

 Denotes two storey element.

Printed on 28/02/2007
 Email: GIS@stockton.gov.uk

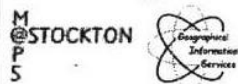

For internal use only. Disclaimer: This map is believed to be correct. However SBC cannot be held responsible for any errors or omissions.