


FIRST FLOOR

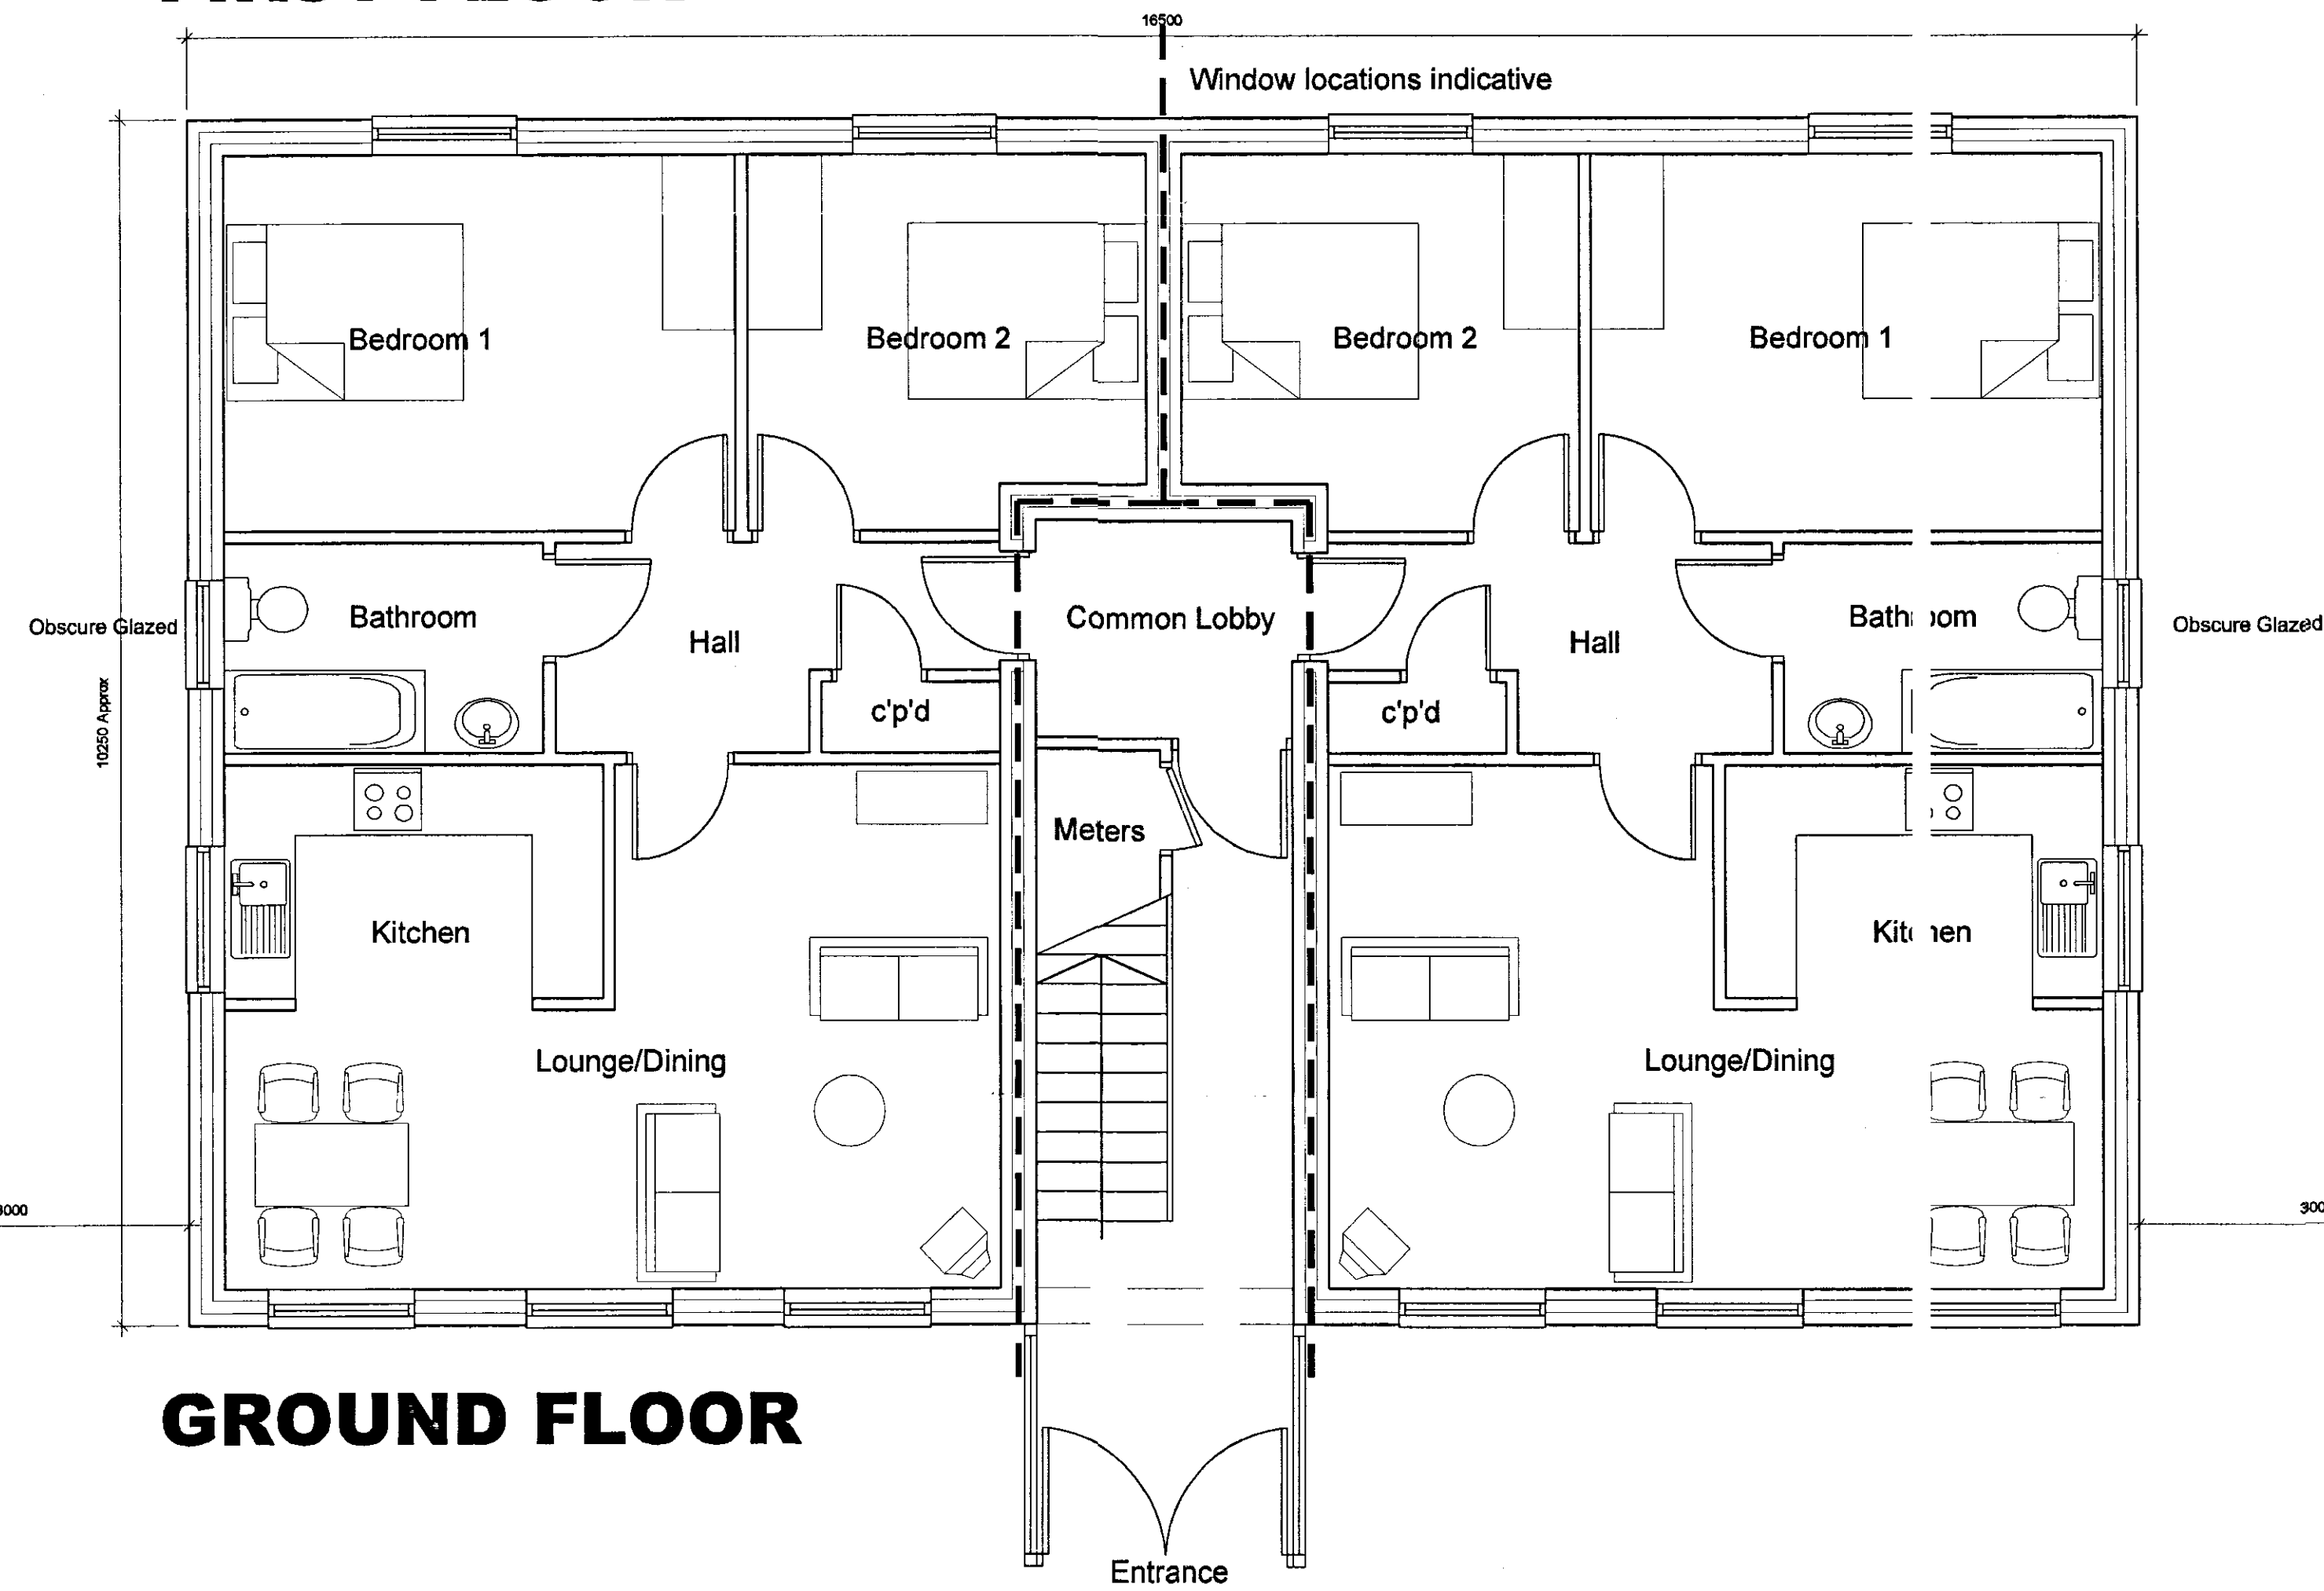

GROUND FLOOR

07/0223/ -
 BILLINGHAM
 STOCKTON-ON-TEES

© COPYRIGHT ALL RIGHTS RESERVED THIS DRAWING MUST NOT BE REPRODUCED WITHOUT PERMISSION

DO NOT SCALE THE CONTRACTOR IS RESPONSIBLE FOR CHECKING DIMENSIONS UNLESS OTHERWISE STATED

Client: Mr J Wallas				
Project: Proposed Apartments, Billingham, Stockton-on-Tees				
Drawing: Proposed General Arrangements				
Scale: 1:50	Date: Dec06	Project No: 06/Wallas	Dwg No: SK03	Drawn By: JG