


Appendix Ref 1
 Application Reference: 07/1356/ARC
 Section elevation of plot 419

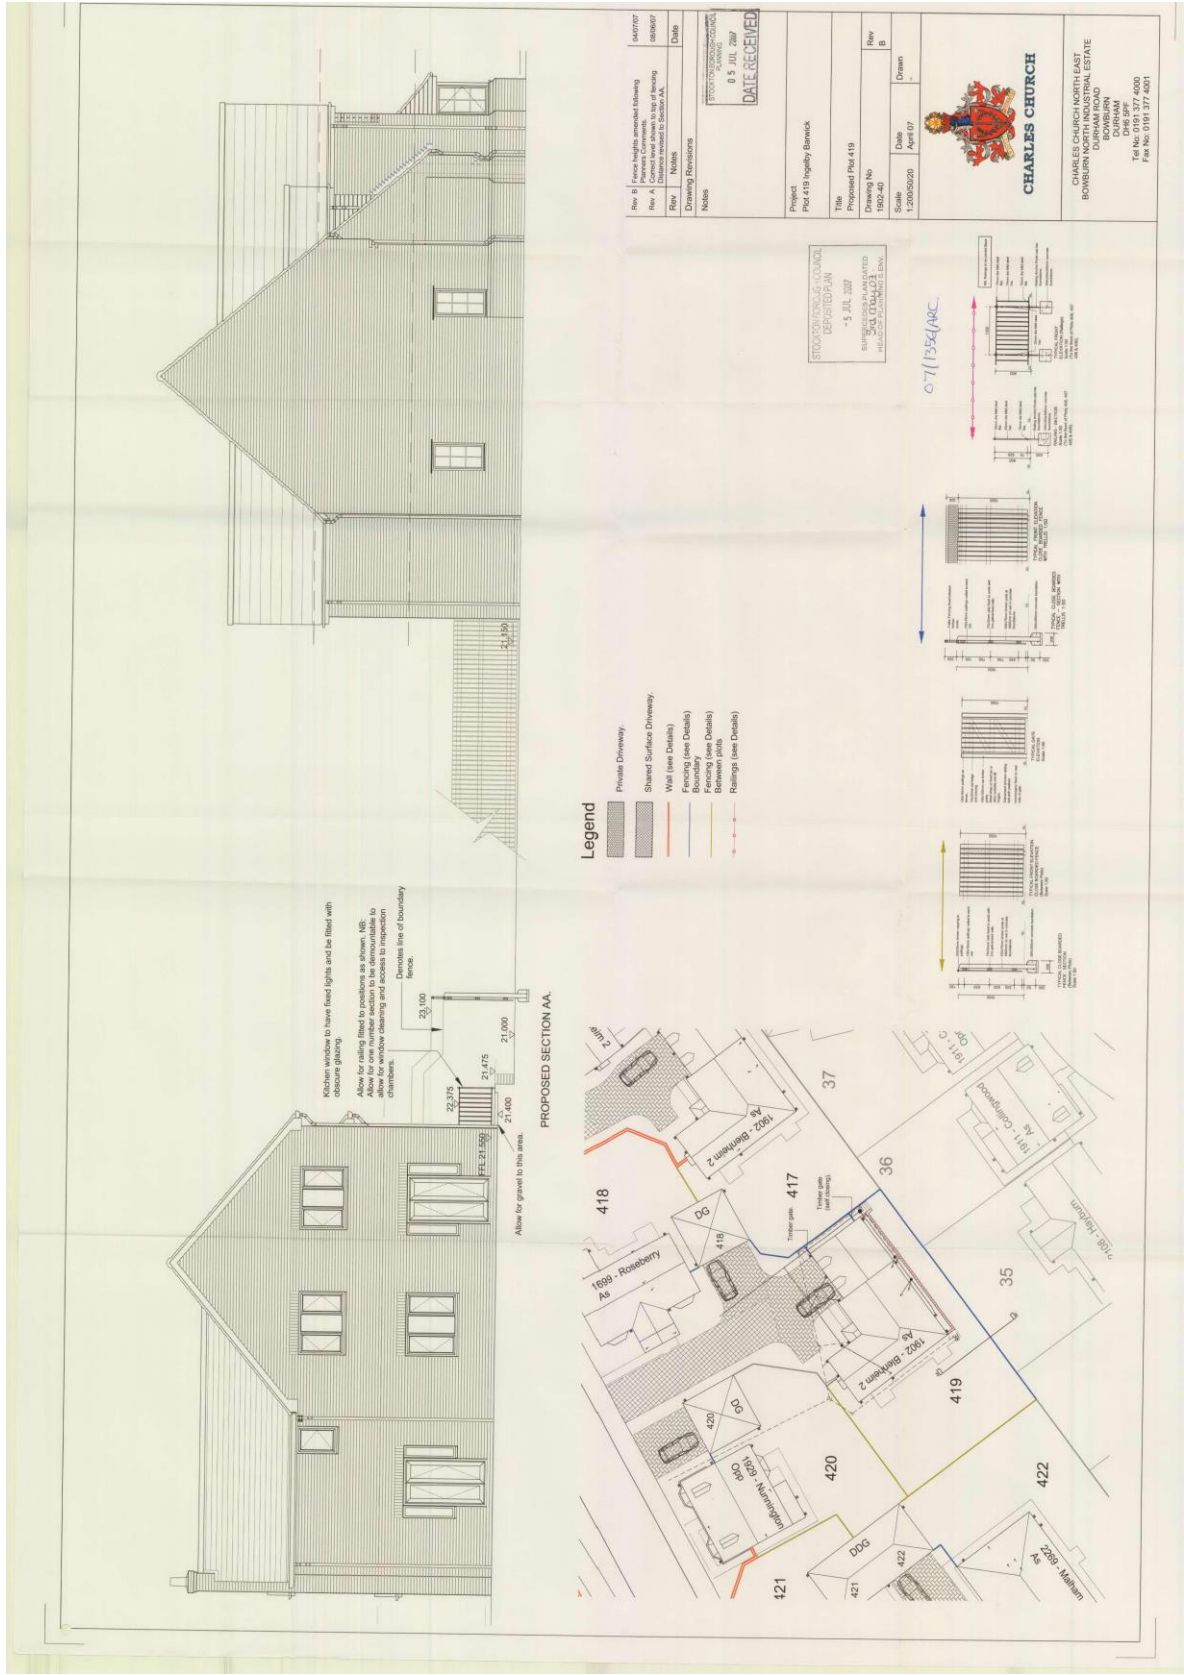

Appendix Ref 2
Application Reference: 07/1356/ARC
Site layout and direction of views from property windows

