





Proposed Site Section A-A (West-East)

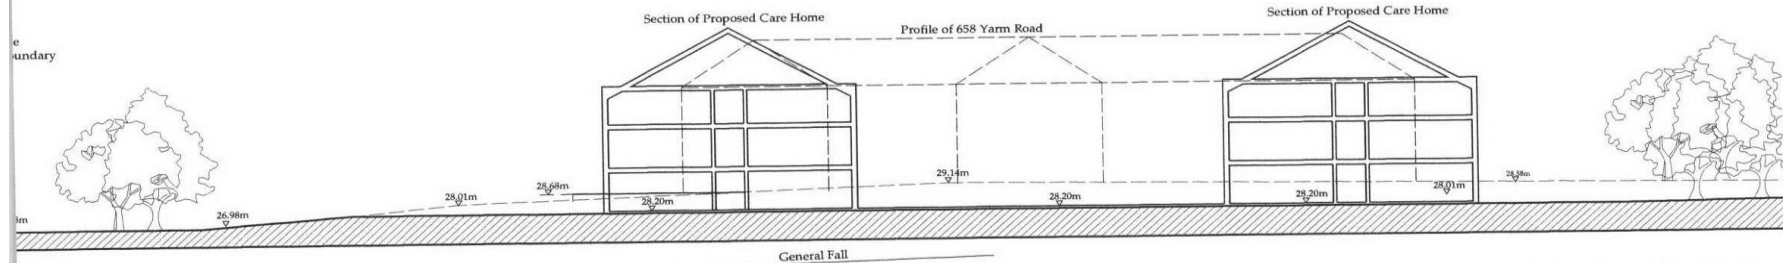

Proposed Site Section B-B (South-North)

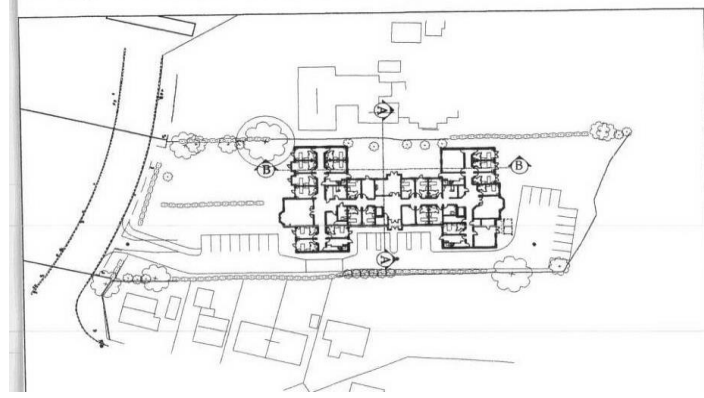


Extent of site longer than drawing

B	Relationship to 37 Highfield Drive amended	20.08.07
A	Levels relate to OS Datum substituted	09.07.07
Revision	Description	Date

Do not scale from this drawing.
Any errors, omissions and discrepancies to be reported to the Architects as soon as they are discovered and instruction sought before proceeding.

Drawing Status:	Planning
-----------------	----------

 <p>ALSTON MURPHY ASSOCIATES architects planning & architecture</p> <p>2nd Floor, 100-102, 103, 104,200</p> <p>Tel: 011 22 2200 Fax: 011 22 2200 enquiries@alstonm.com</p>	<p>Proposed Care Home Yarm Road Eaglescliffe</p> <p>Proposed Site Sections</p> <p>Scale: 1:250 @A3 Date: Apr 07</p> <p>Drawn: RN Auth: B</p> <p>1143 L(9) 11-12</p>
--	---