

JOB No.	Draw No.	Revision
W991	33	B
Scale	Date	Drawn
1:500 (A1)	25/06/17	LES


PROPOSED DEVELOPMENT ON LAND AT WESTLANDS WAY, PRESTON FARM INDUSTRIAL ESTATE, STOCKTON, FOR TM URBAN DEVELOPMENTS LTD

Drawing Title
PLANNING DRAWING LANDSCAPE & SITE LAYOUT SITE PLAN

TM Drawing & Layout

	AREA CONTAINING SANDSTONE BOULDERS SET WITHIN PLANTED SCHEME
	SURFED AREA
	AREA OF BLOCK PAVING MARSHALLS CONCRETE RECYBLOK 208 x 100 x 100 BUTY COLOURED OR SIMILAR AND APPROVED SET HEREINAFTER STYLE
	AREA OF TACTILE BUSTOP PAVING SLIP
	MARSHALLS 150 x 75 HALF SALTPETRE GREY CONCRETE TO KERR OR SARKLAK AND APPROVED
	SINGLE ROW OF MARSHALLS SAISON CONCRETE TEXTURED FINISH NATURAL COLOURED OR SIMILAR AND APPROVED 300mm x 90mm x 40mm
	TREE TYPE 1 ROWAN
	TREE TYPE 2 BRONZE LEAFED UNCLE
	AREA OF PLANTING 1400mm TOPSOIL, CONSISTING OF 30% LONDRINA PERLATA AND 70% A MIXTURE OF FATSIA JAPONICA, COTONEASTER COGGYDIA ROYAL PURPLE, MICHELIA FLORENS LARGATA, PHORBEUM TENAXE PURPUREUM WITH HEDGE VERONICA AND HEGERIA HELIX AS AN UNDERPLANTING AND EDGING. THE MAJOR SPECIES TO BE SET AT 1000mm CENTRES AND THE HEIGHT AT 1000mm
	BM STONE
	CYCLE STORE

Proposed Development
 07/2223
 DATE REVISION

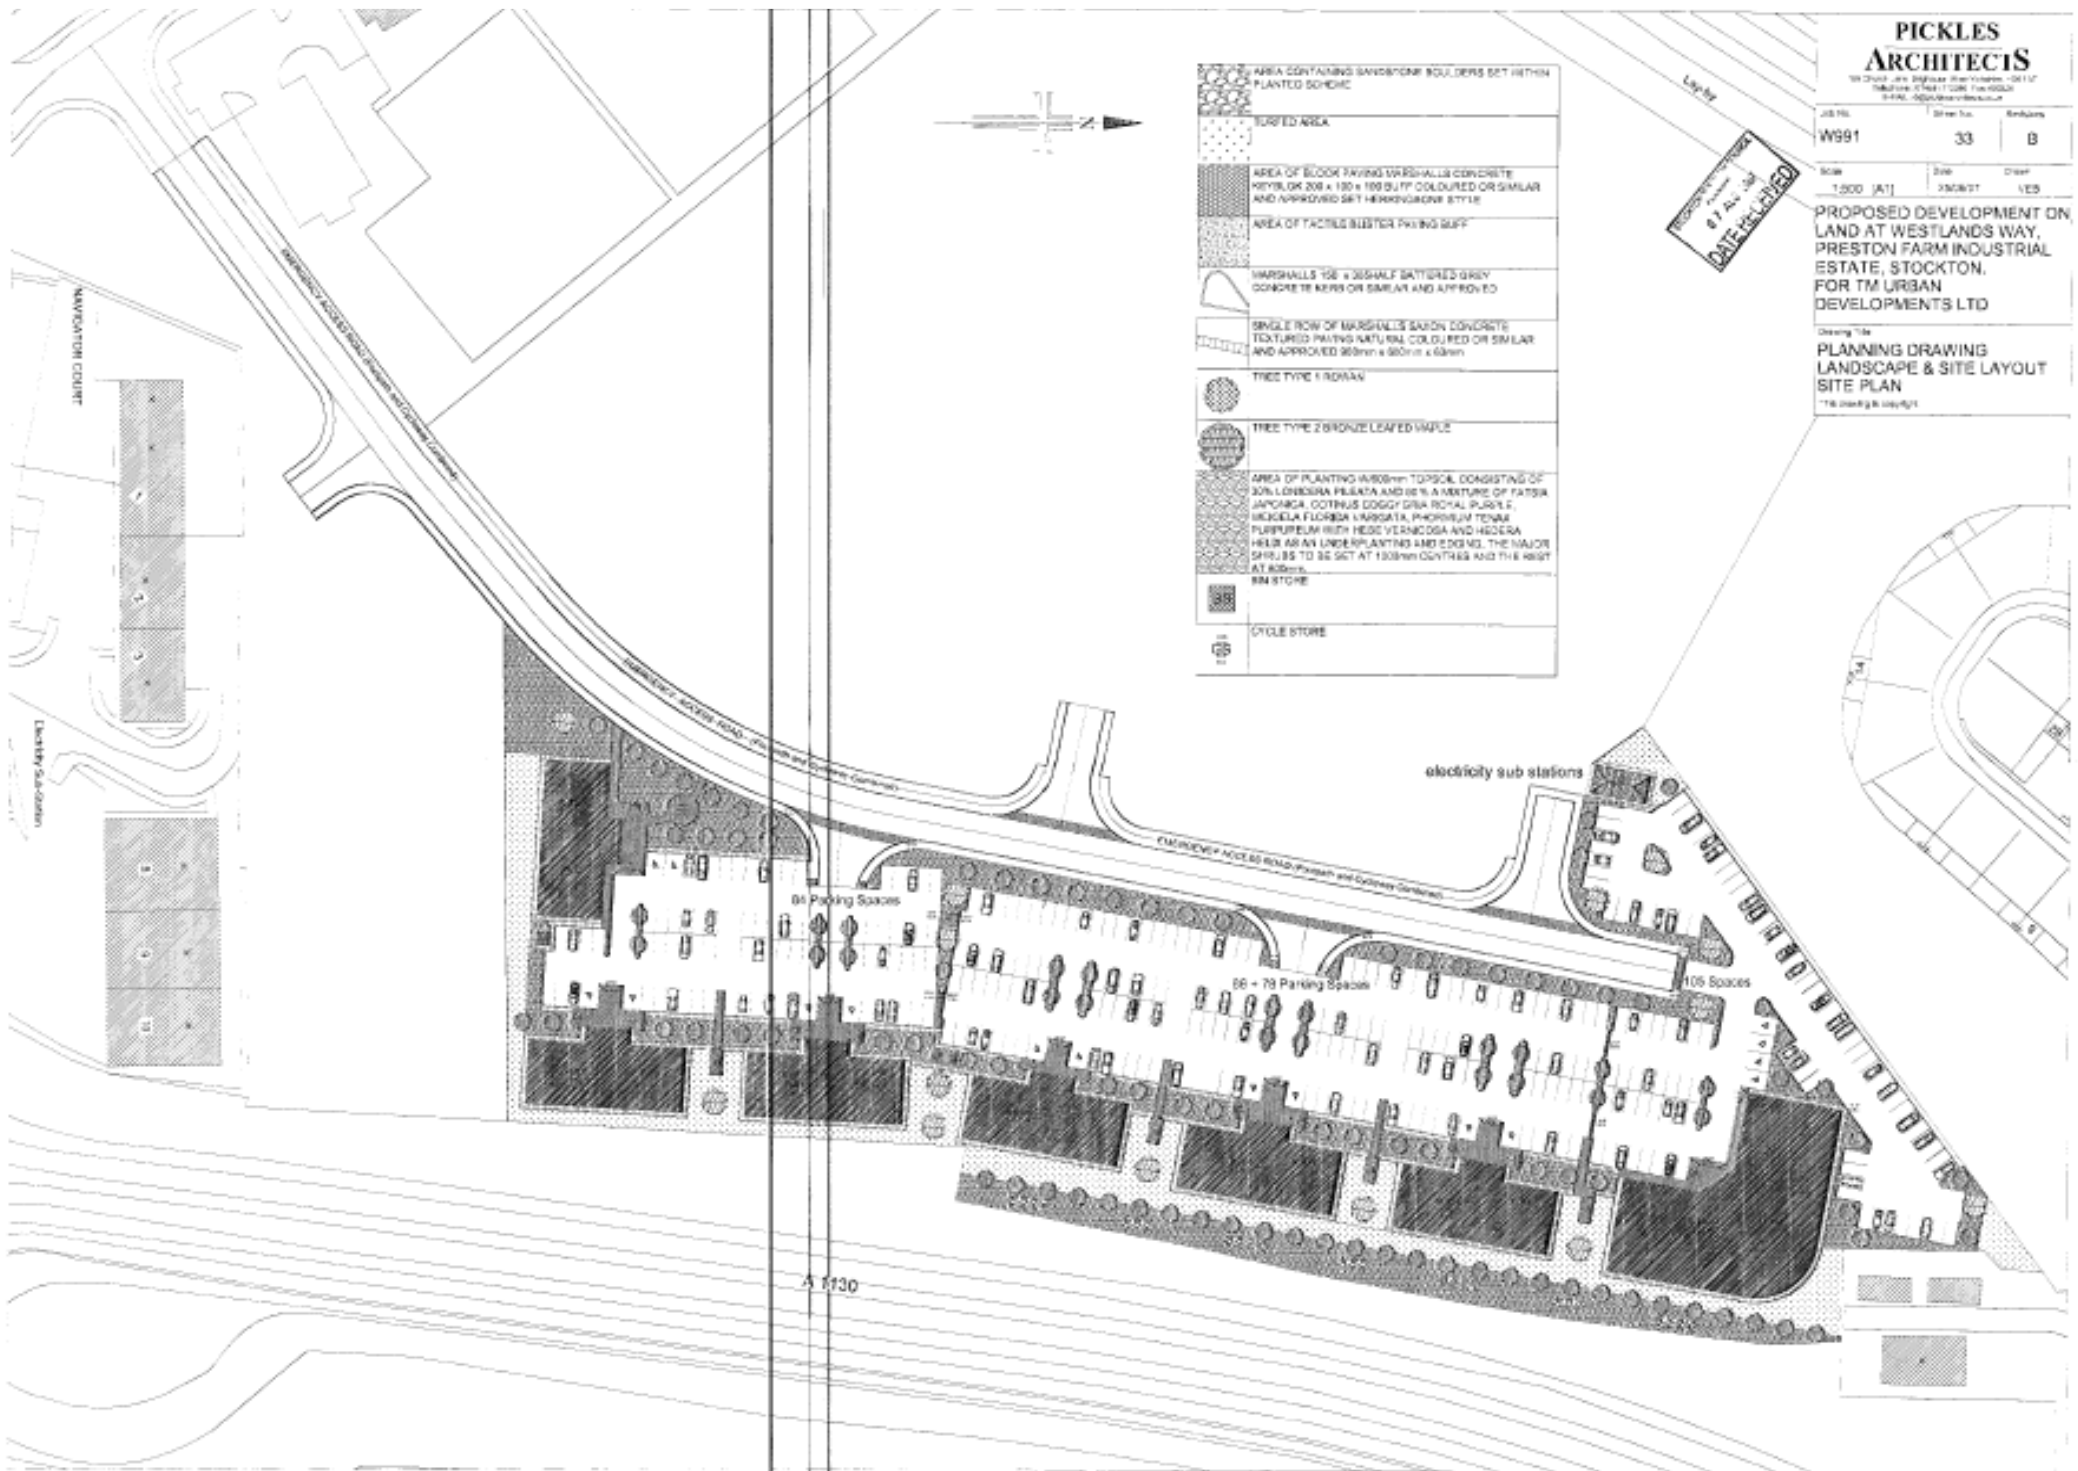


07/2223/FUL, Westland Way – Proposed Site Layout




THIRD FLOOR PLAN




SECOND FLOOR PLAN

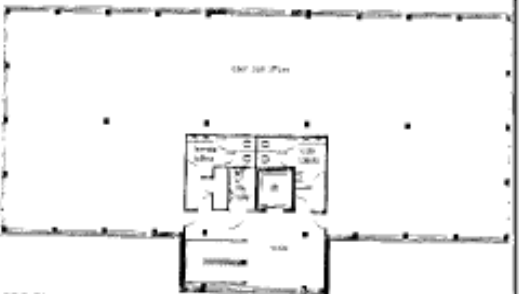


FIRST FLOOR PLAN

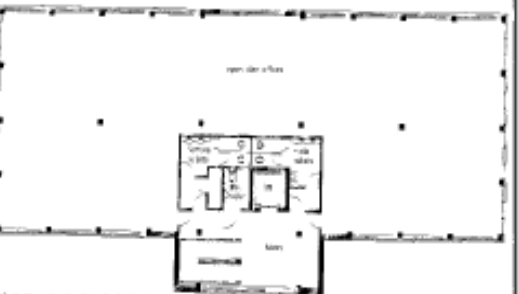

GROUND FLOOR PLAN

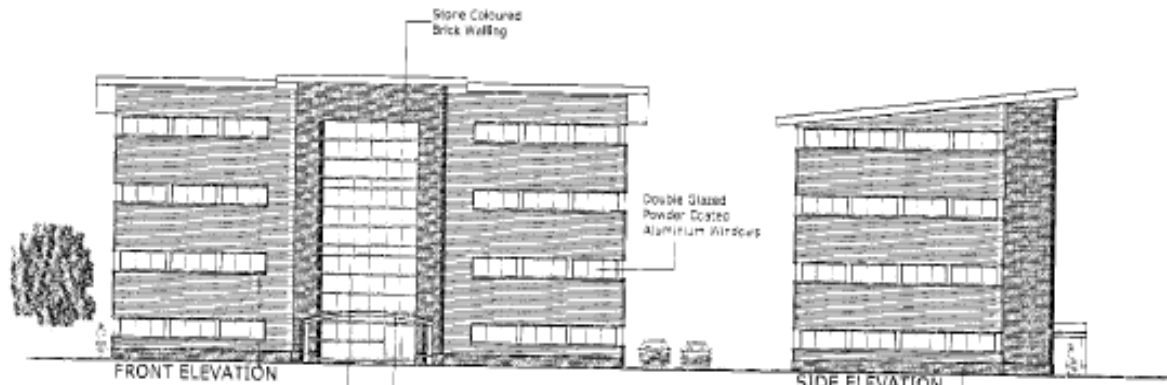


FRONT ELEVATION

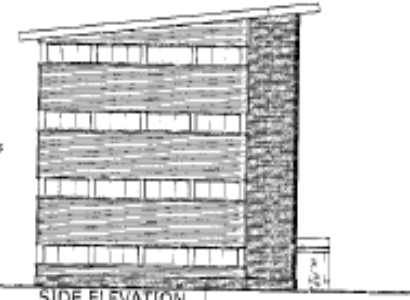

SIDE ELEVATION

Stone Coloured Brick Walling
 Double Glazed Powder Coated Aluminium Windows
 Stainless Steel & Glazed Entrance Detail
 Double Glazed Powder Coated Aluminium Curtain Walling

Stone Coloured Brick Plinth Wall

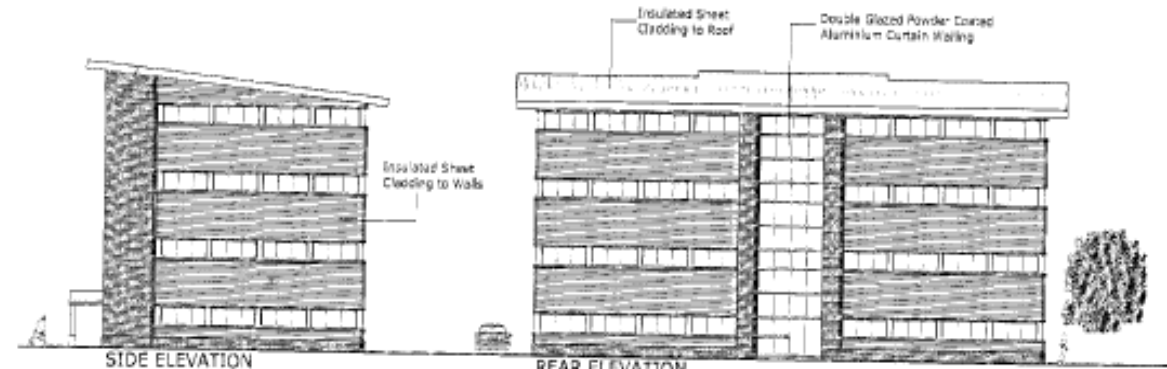

SIDE ELEVATION

REAR ELEVATION

Insulated Sheet Cladding to Walls

Insulated Sheet Cladding to Roof

Double Glazed Powder Coated Aluminium Curtain Walling

DATE RECEIVED
 07 JUL 2007
 PICKLES ARCHITECTS

PROPOSED DEVELOPMENT ON LAND AT WESTLANDS WAY, PRESTON FARM INDUSTRIAL ESTATE, STOCKTON, FOR TM URBAN DEVELOPMENTS LTD

Planning No.
PLANNING DRAWING, SKETCH SCHEME BUILDING ONE PLANS & ELEVATIONS.
 (As shown on drawings)

Job No	Sheet No	Revisions
W991	24	B
Scale	Unit	Drawn
1:200	SI/MET	YES

PICKLES ARCHITECTS

28 Church Lane, Sigmund, Eastbourne, UK 01323
 Telephone: 01323 711380 Fax: 01323 714014
 E-MAIL: info@pickles-architects.co.uk




SECOND FLOOR PLAN



FIRST FLOOR PLAN




GROUND FLOOR PLAN

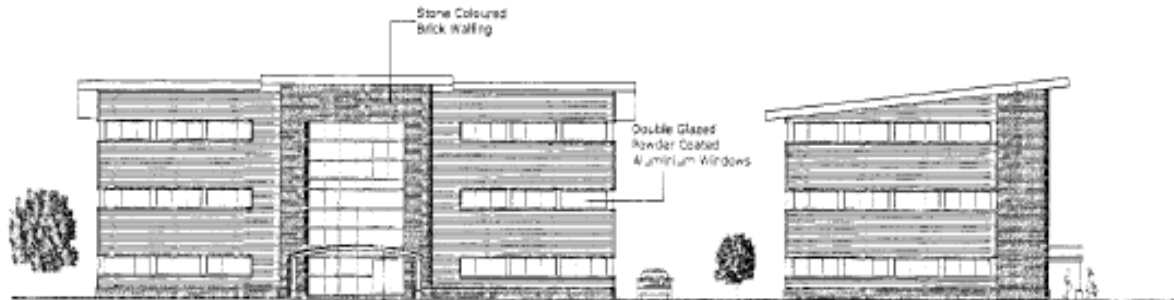

FRONT ELEVATION

SIDE ELEVATION

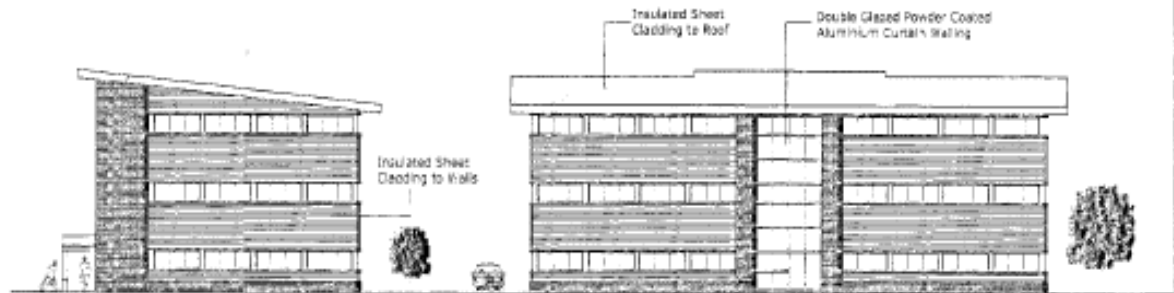

SIDE ELEVATION

REAR ELEVATION



PROPOSED DEVELOPMENT ON
LAND AT WESTLANDS WAY,
PRESTON FARM INDUSTRIAL
ESTATE, STOCKTON.
FOR TM URBAN
DEVELOPMENTS LTD

Drawing Title
**PLANNING DRAWING.
SKETCH SCHEME. BUILDING
TWO PLANS & ELEVATIONS.**
This is a preliminary drawing.

DB No.	Draw No.	Revision
0991	25	B
Scale	Date	Drawn
1:200	25/06/07	USB

**PICKLES
ARCHITECTS**
24 Church Lane, Stockton, North Yorkshire YO20 2JF
Telephone: 01652 73296 Fax: 01652
73297 Email: pickles@pickles.co.uk



THIRD FLOOR PLAN



SECOND FLOOR PLAN



FIRST FLOOR PLAN




GROUND FLOOR PLAN



FRONT ELEVATION

SIDE ELEVATION

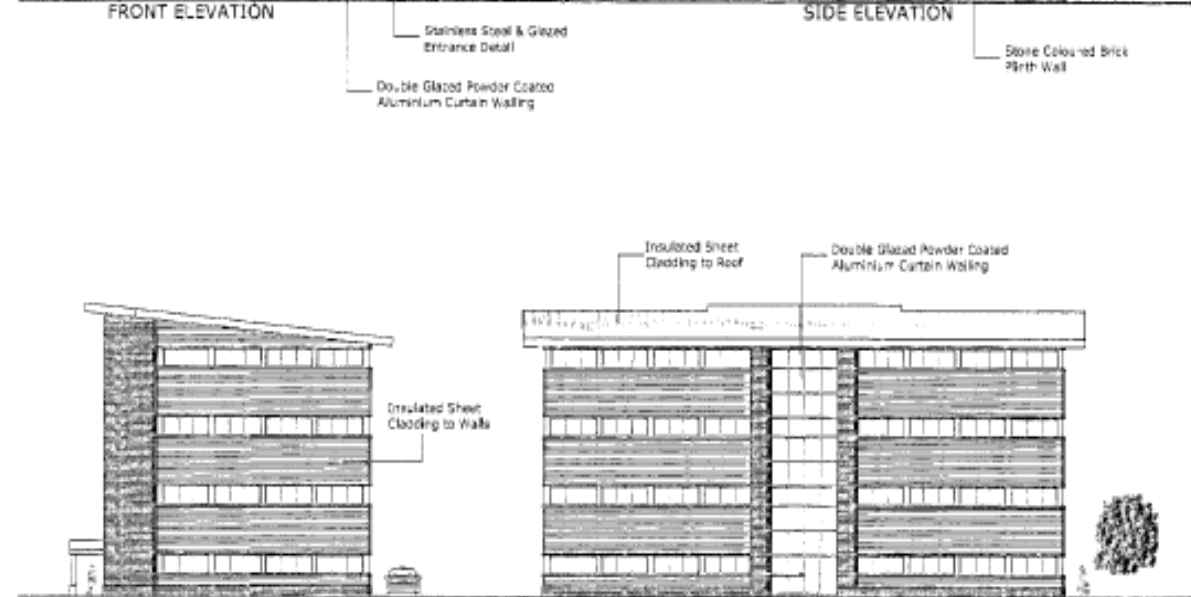

SIDE ELEVATION

REAR ELEVATION



PROPOSED DEVELOPMENT ON
LAND AT WESTLANDS WAY,
PRESTON FARM INDUSTRIAL
ESTATE, STOCKTON,
FOR TM URBAN
DEVELOPMENTS LTD

Working Title
PLANNING DRAWING.
SKETCH SCHEME BUILDING
THREE PLANS & ELEVATIONS.
TM & Copyright © 2007

JOB No.	Sheet No.	Revised
W991	25	B
Scale	Date	Drawn
1:200	08/27/07	VCS

PICKLES
ARCHITECTS
18a Church Lane, Brighton, East Sussex, BN1 1JF
Telephone: 01273 711100 Fax: 01273 711101
www.pickles-architects.co.uk




SECOND FLOOR PLAN




FIRST FLOOR PLAN



GROUND FLOOR PLAN

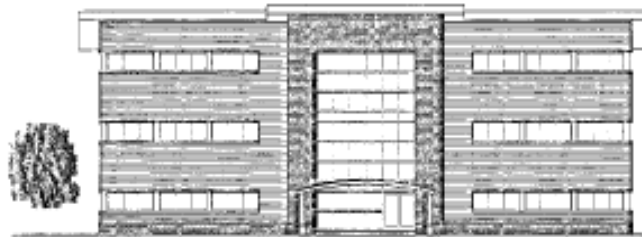


FRONT ELEVATION

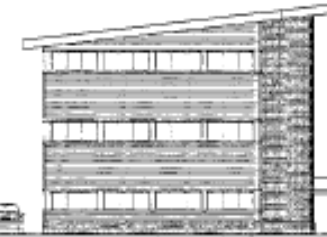

SIDE ELEVATION



SIDE ELEVATION

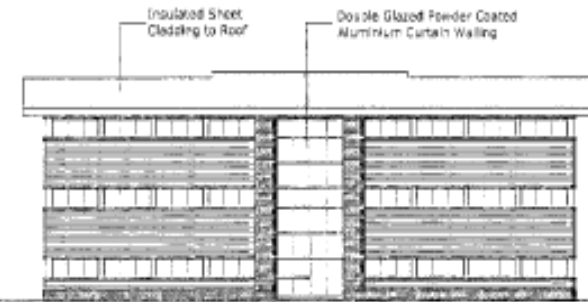

REAR ELEVATION


DATE RECEIVED
 07 APR 2010
 PICKLES ARCHITECTS

PROPOSED DEVELOPMENT ON
 LAND AT WESTLANDS WAY,
 PRESTON FARM INDUSTRIAL
 ESTATE, STOCKTON.
 FOR 1M URBAN
 DEVELOPMENTS LTD

Drawing Title
 PLANNING DRAWING,
 SKETCH SCHEME, BUILDING
 FOUR PLANS & ELEVATIONS.
 Tr & Elevations in drawings.

JOB No.	Sheet No.	Revisions
W991	27	B
Scale	Date	Drawn
1:200	28/03/07	VDS

PICKLES
ARCHITECTS
 100 Church Lane, Stockton, East Yorkshire, YO13 7LP
 Telephone: 01652 711200 Fax: 01652 711214
 E-MAIL: info@picklesarchitects.co.uk

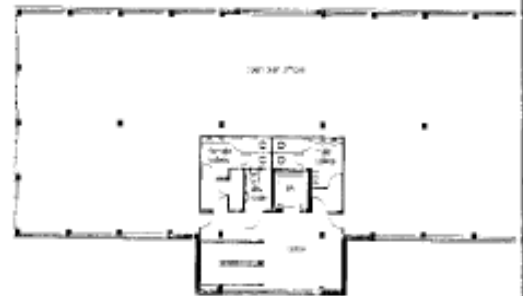

THIRD FLOOR PLAN




SECOND FLOOR PLAN



FIRST FLOOR PLAN




GROUND FLOOR PLAN

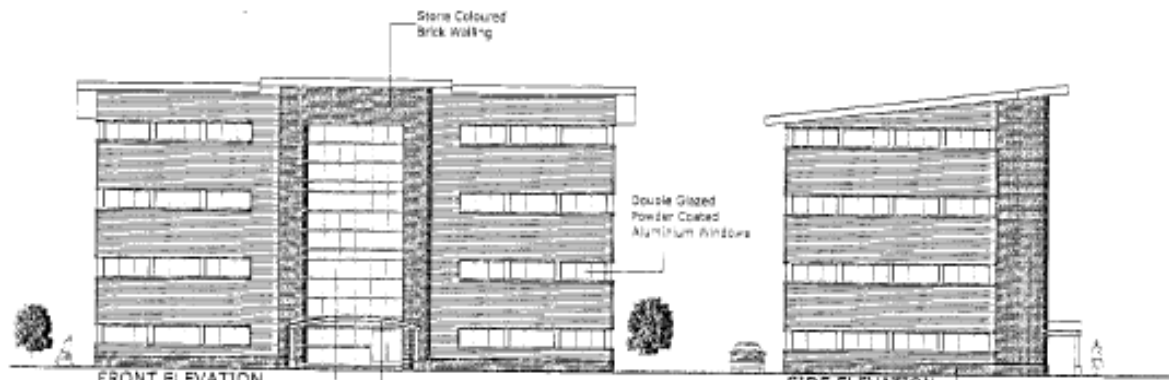

FRONT ELEVATION

SIDE ELEVATION

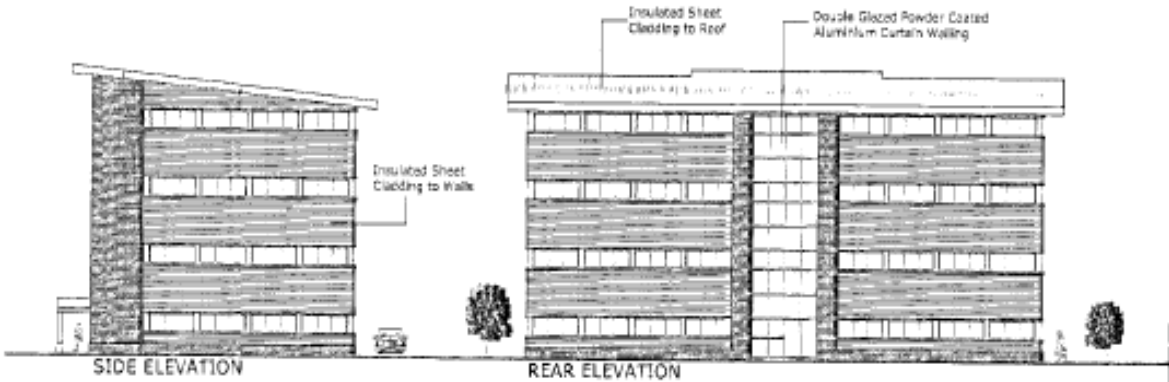

SIDE ELEVATION

REAR ELEVATION




PROPOSED DEVELOPMENT ON
LAND AT WESTLANDS WAY,
PRESTON FARM INDUSTRIAL
ESTATE, STOCKTON,
FOR TM URBAN
DEVELOPMENTS LTD


Drawing Title
**PLANNING DRAWING,
SKETCH SCHEME BUILDING
FIVE PLANS & ELEVATIONS.**
Title & sheet's copyright

Job No.	Sheet No.	Revision
05001	28	B
Scale	Date	Drawn
1:200	20/04/17	VED

**PICKLES
ARCHITECTS**
124 Church Lane, Brighton, East Sussex, BN1 1AF
Telephone: 01323 733366, Fax: 01323 733366
www.picklesarchitects.co.uk

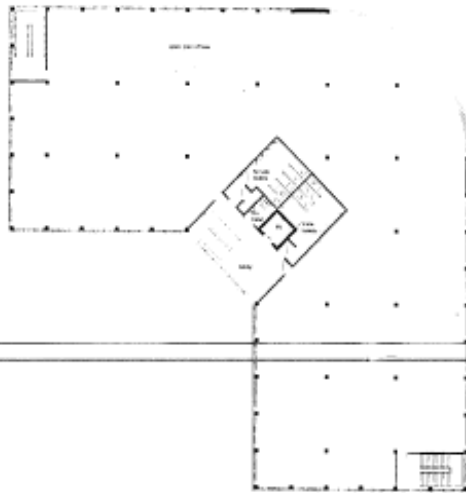

FLOOR PLAN (FIRST, SECOND & THIRD)

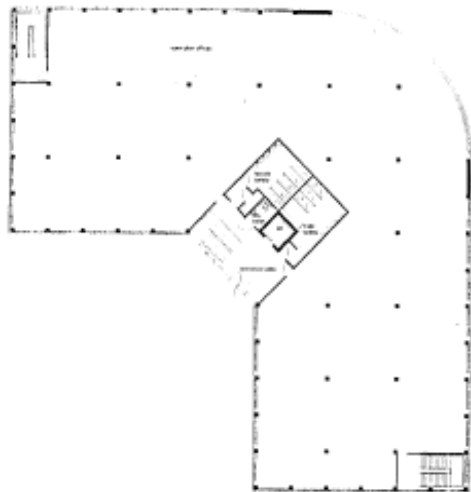


GROUND FLOOR PLAN



SOUTH ELEVATION

EAST ELEVATION

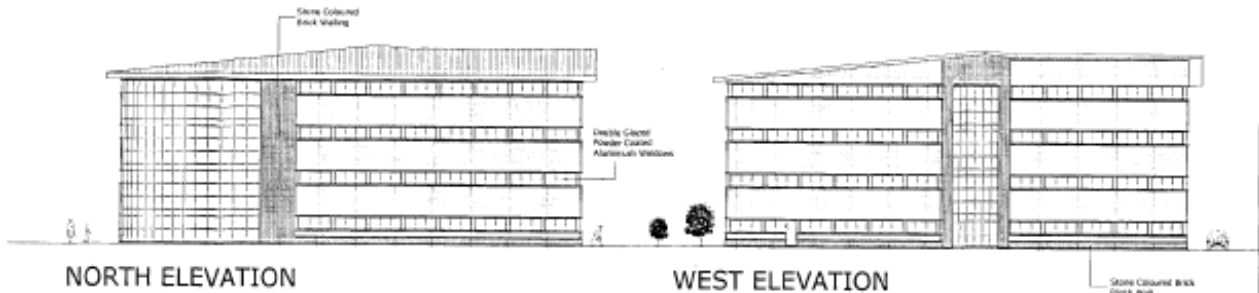

NORTH ELEVATION

WEST ELEVATION

07/2223/1--


PROPOSED DEVELOPMENT ON
LAND AT WESTLANDS WAY,
PRESTON FARM INDUSTRIAL
ESTATE, STOCKTON.
FOR TM URBAN
DEVELOPMENTS LTD

Drawing Title
PLANNING DRAWING,
SKETCH SCHEME, BUILDING
SEVEN PLANS & ELEVATIONS.
This drawing is copyright

Job No.	Sheet No.	Revisions
W991	30	A
Scale	Date	Drawn
1:200	25/06/07	VCS

**PICKLES
ARCHITECTS**

304 Church Lane, Longwood, West Yorkshire, WF8 1AF
Telephone: (01464) 712366, Fax: 488334
E-MAIL: info@picklesarchitects.co.uk

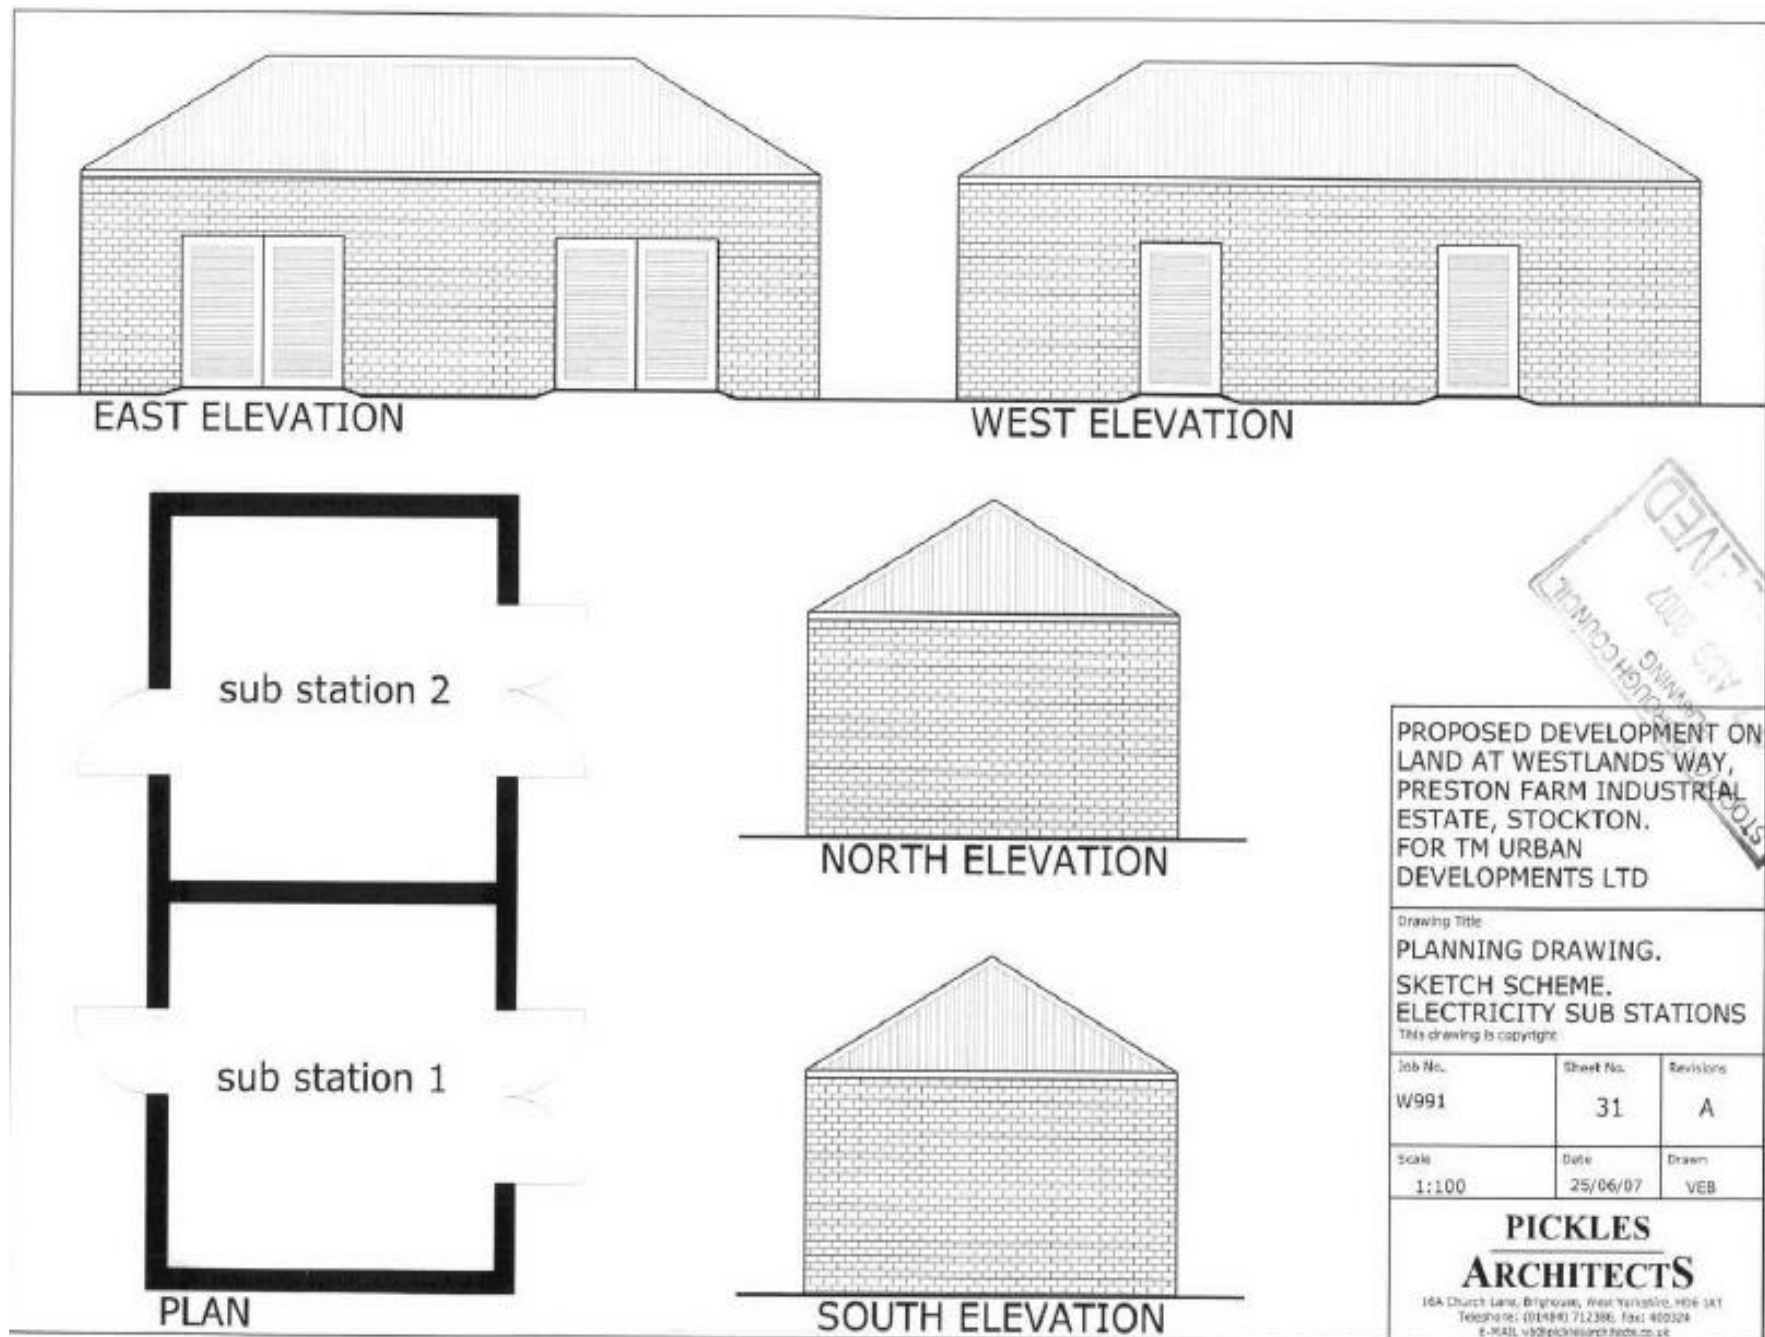

07/2223/FUL, Westland Way – Proposed Layout and Elevations Sub station