



Front Elevation - 1:100 as proposed

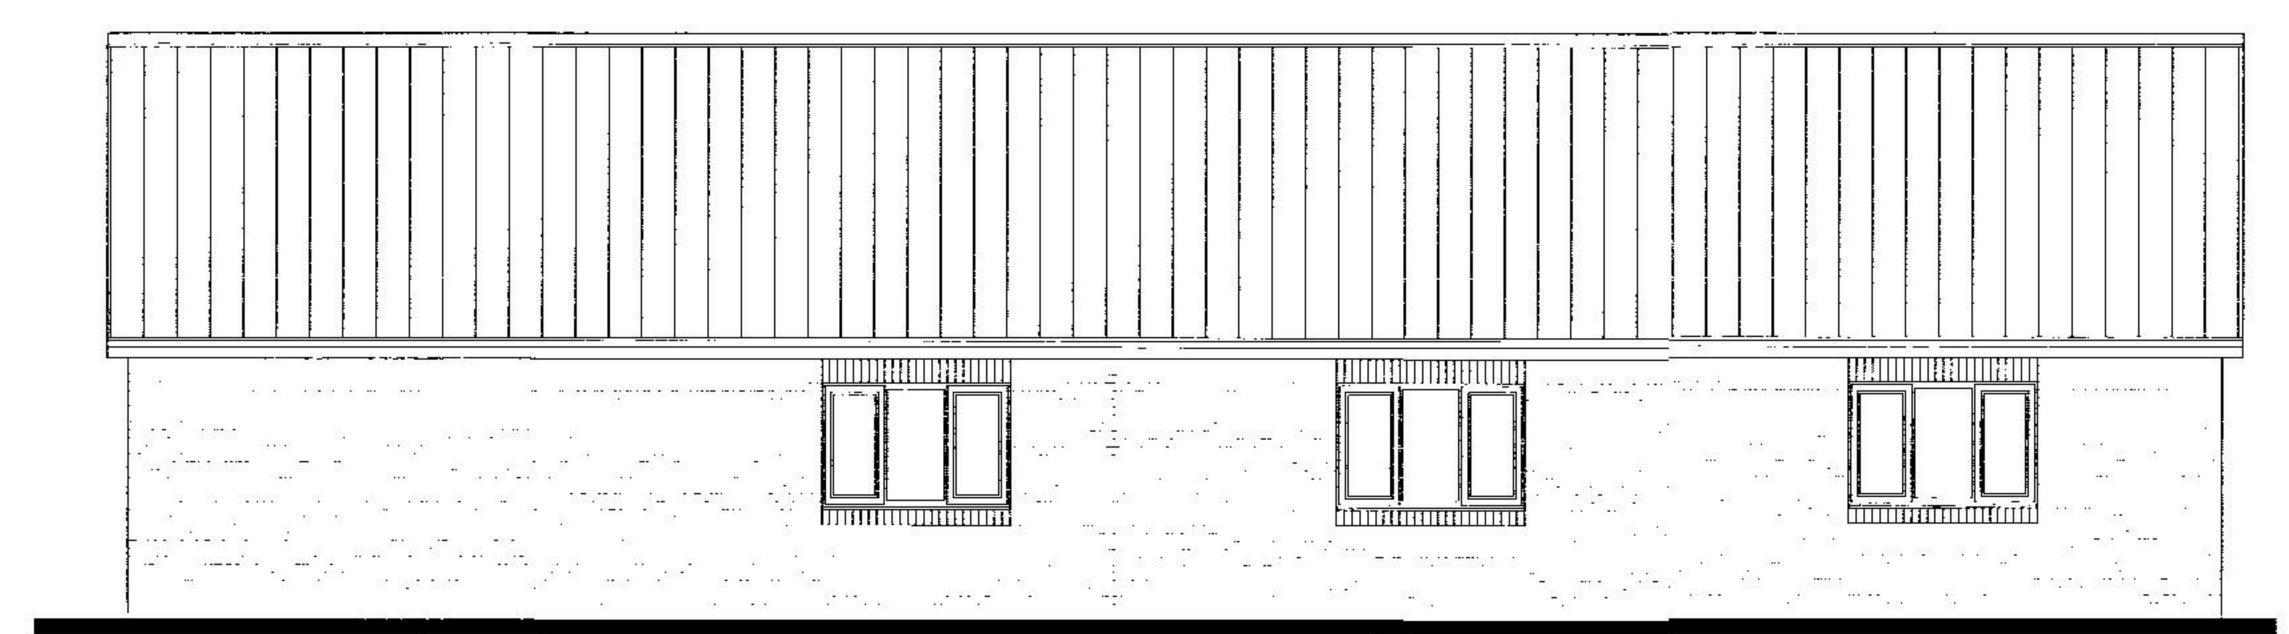


Rear Elevation - 1:100 as proposed

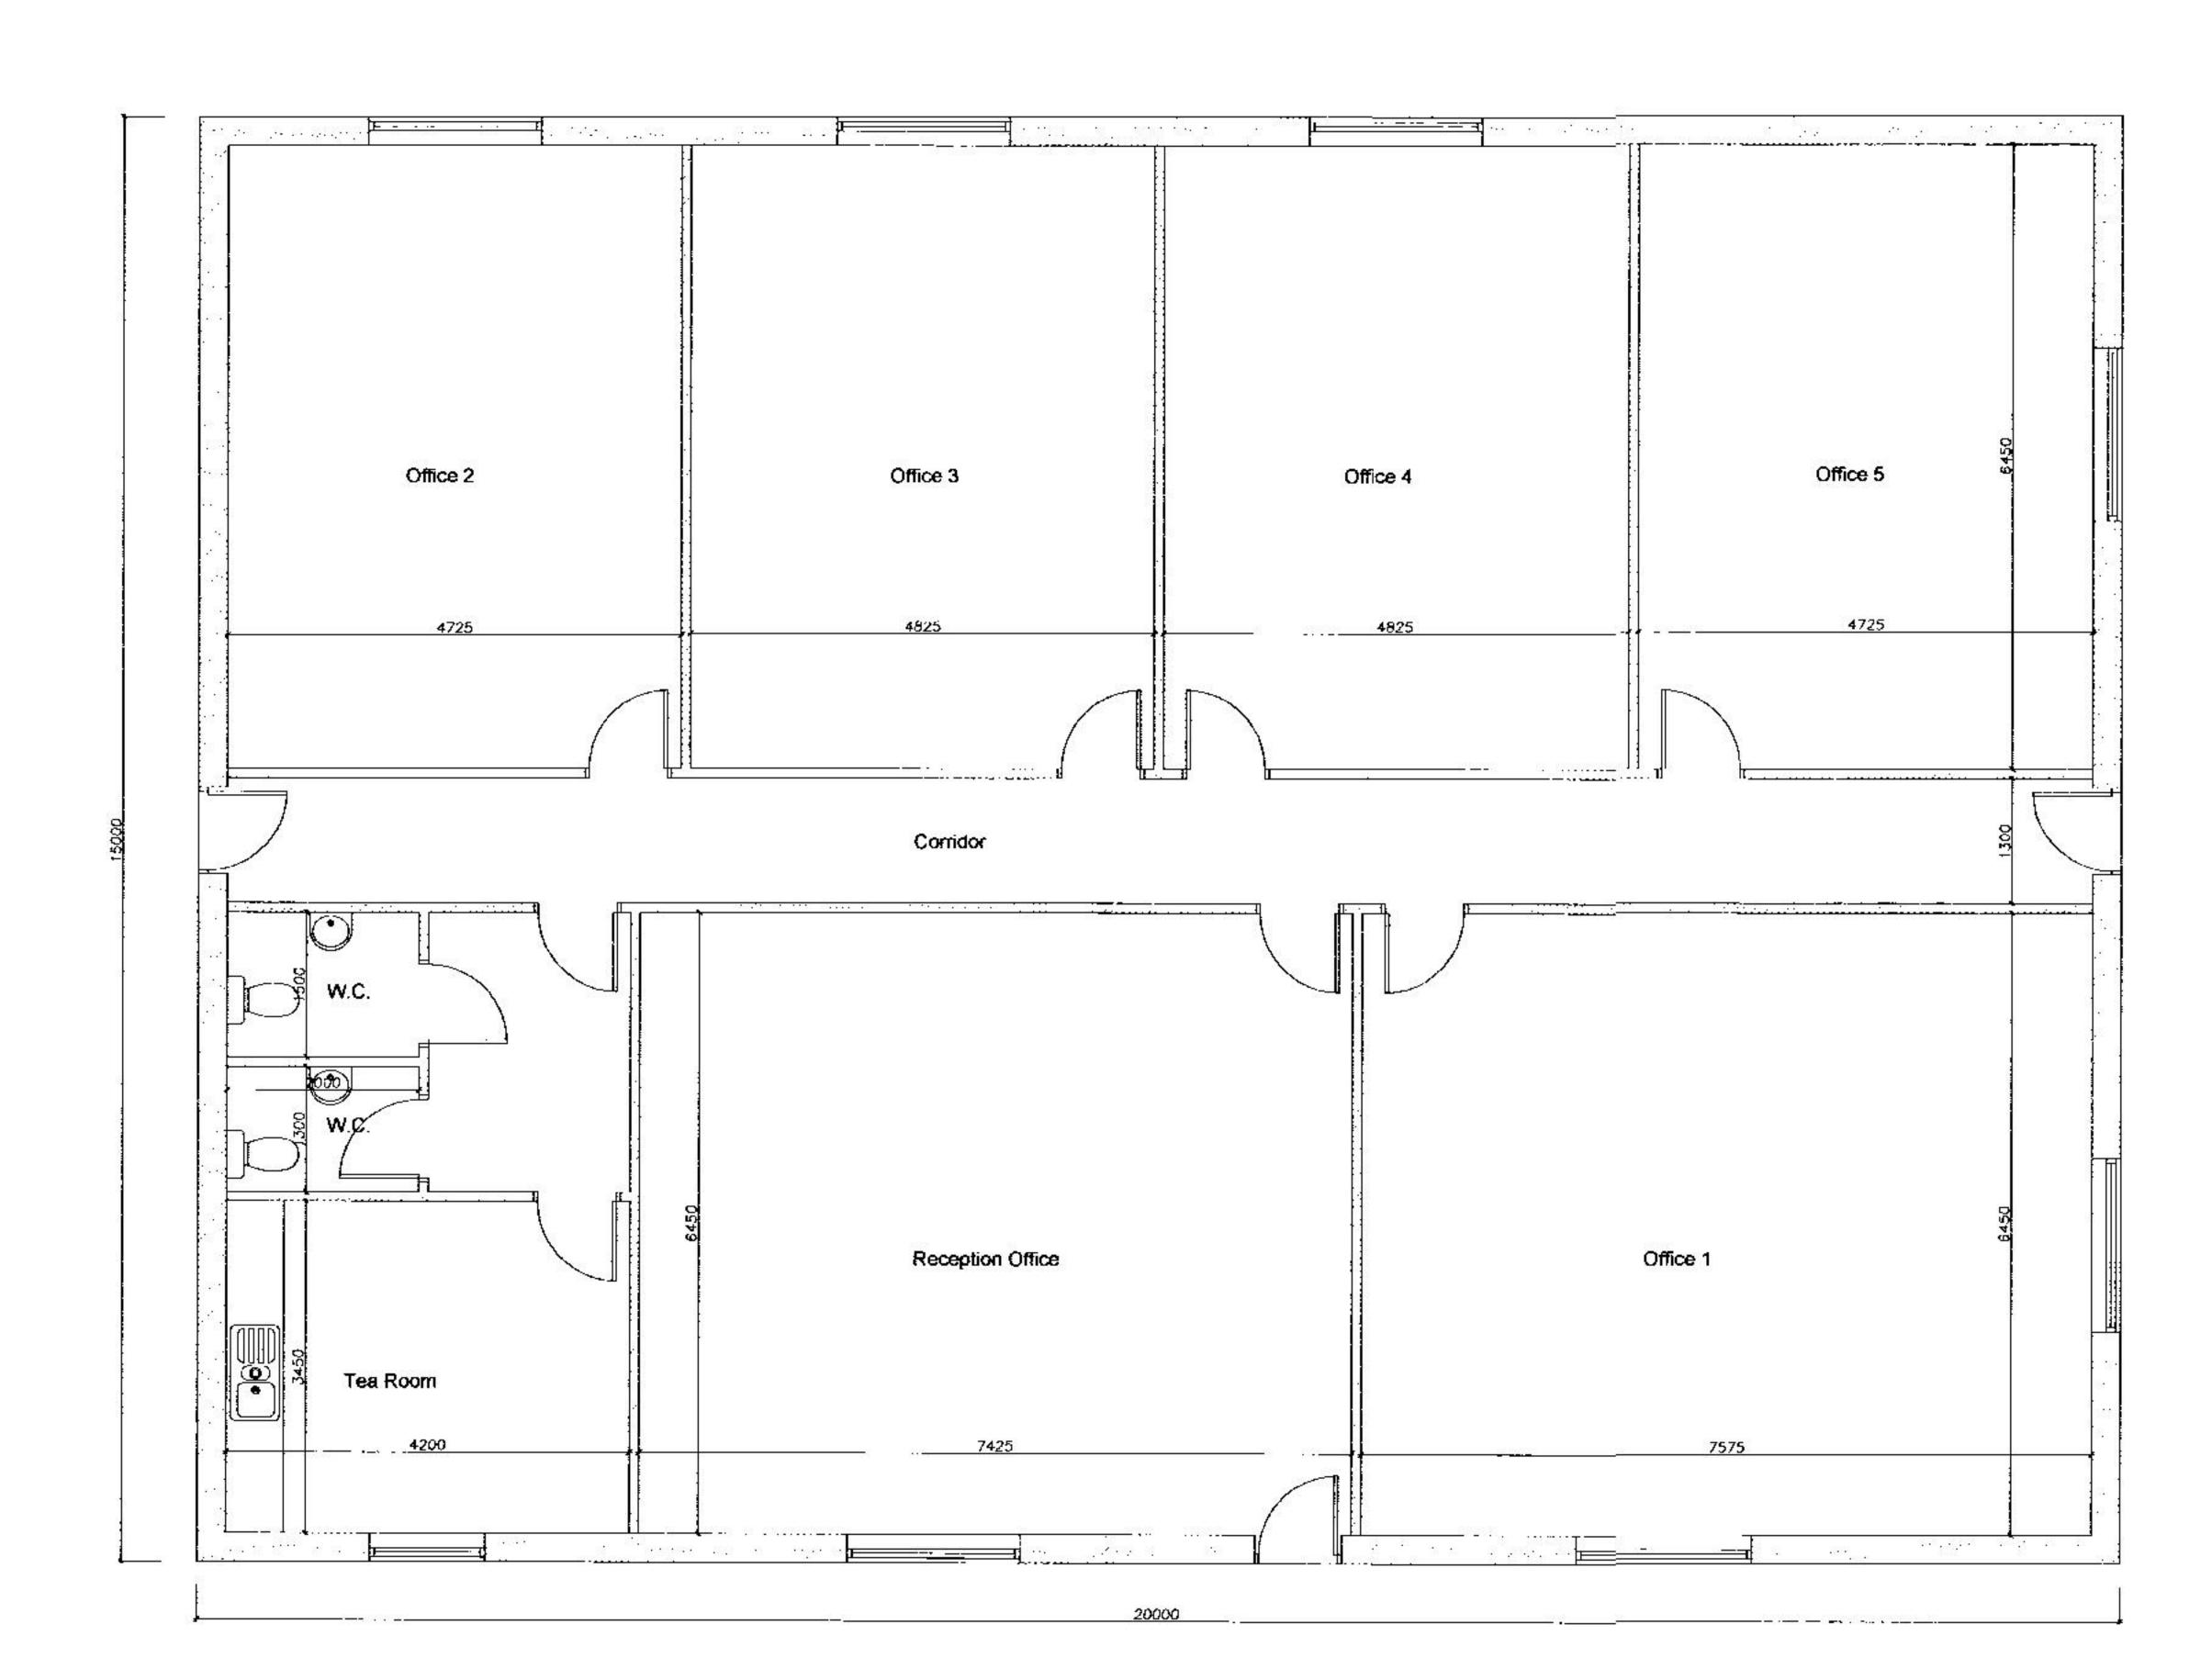


Ground Floor Plan - 1:100 as proposed

O NOT SCALE I DM THIS DRAWING: if in doubt a COPYRIGH ALL RIGHTS RESERVED THIS DRAWING MU NOT BE REPRODUCED, IN WHOLE OR IN ART WITHOUT PERMISSION.

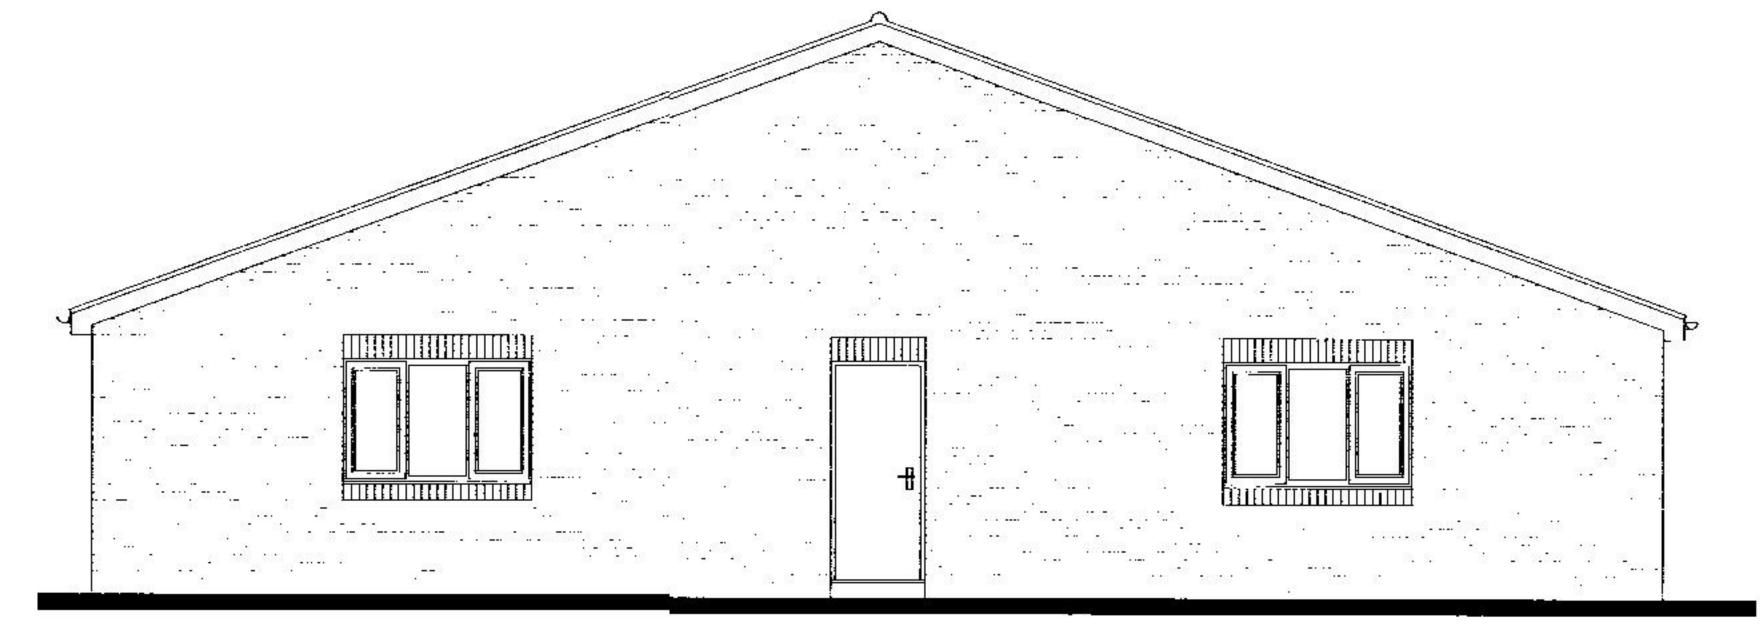

Side Elevation 1:100 as proposed

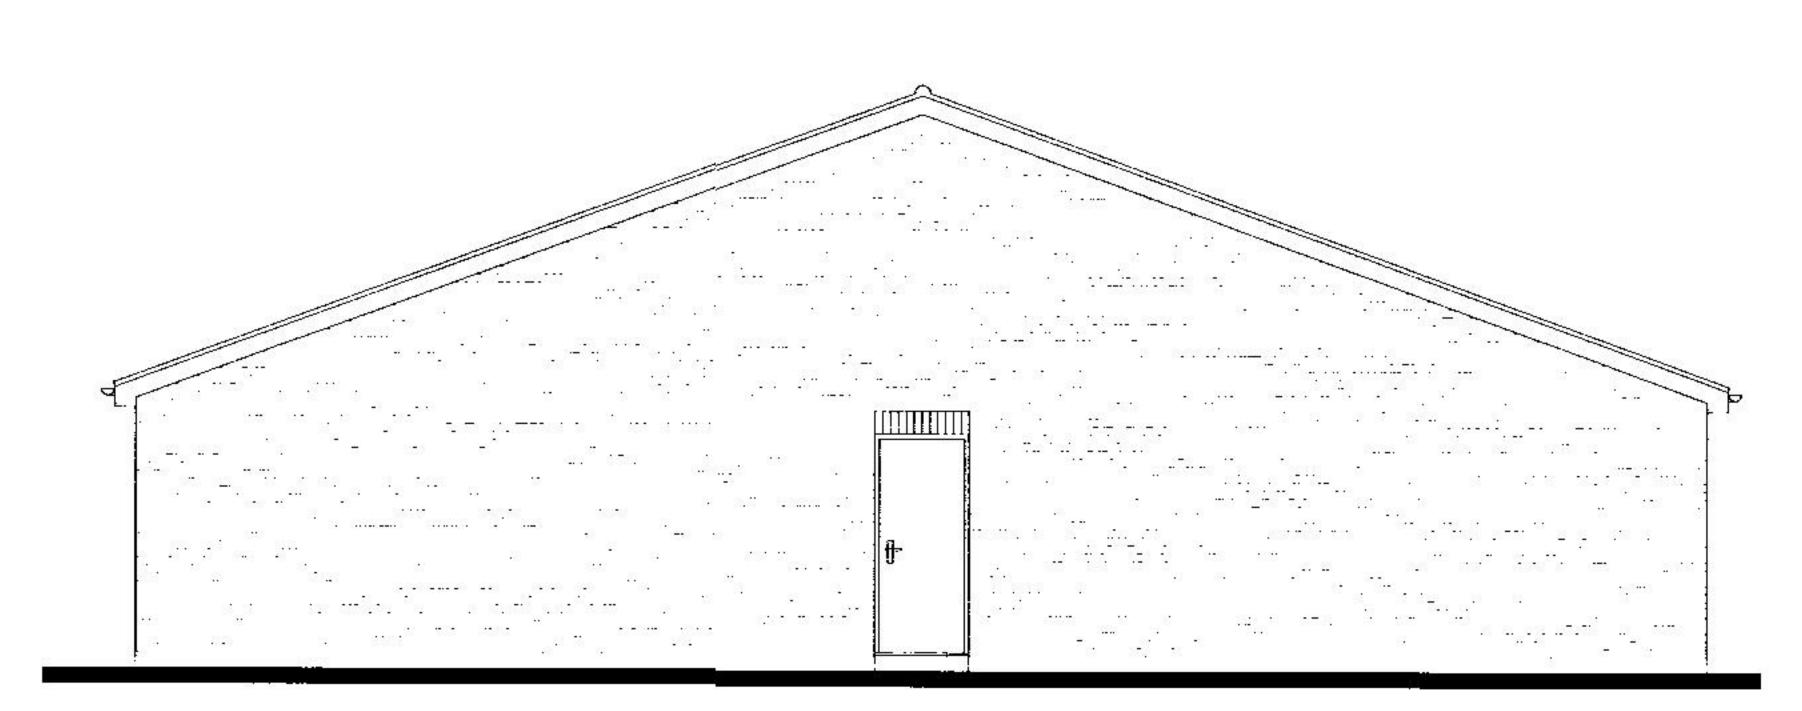

Side Elevation 1:100 as proposed

