
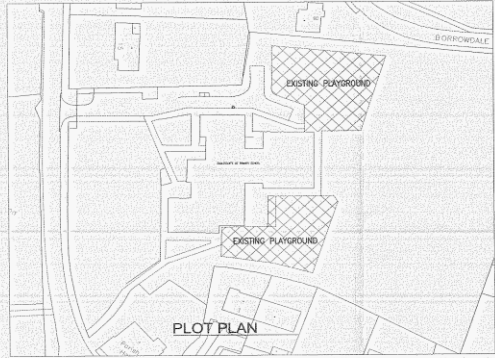


Rev: C  
 Drawing Number: 5051369\_HW\_GA\_001  
 Status: P


DO NOT SCALE

A1  
 0 10 100

File: 5051369\_HW\_GA\_001\_RevE.dwg  
 Date: Mon 27/10/2014 10:56:00  
 Plotted by: jh010133

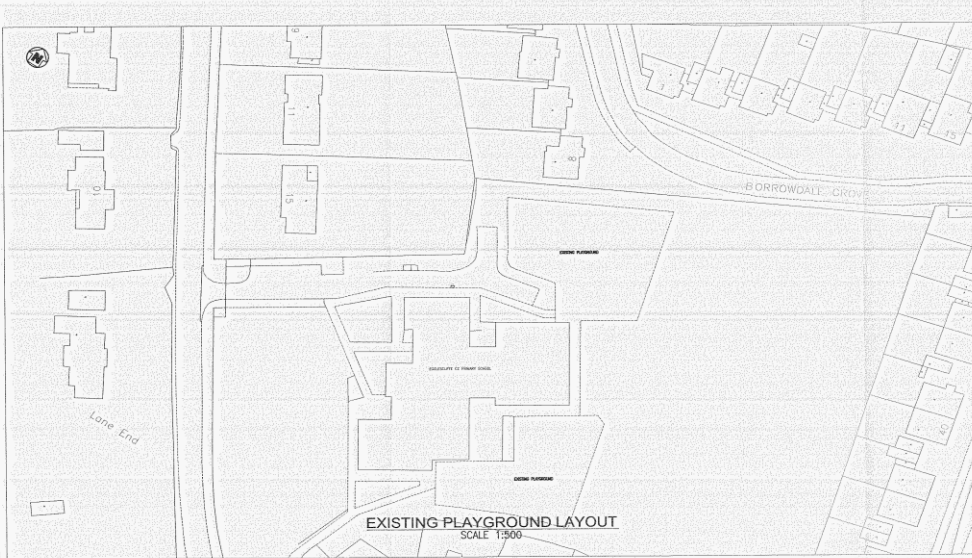

TOTAL EXISTING PLAYGROUND = 1504m<sup>2</sup> (approx)  
 PROPOSED PLAYGROUND AREA TO BE CONVERTED TO CAR PARK = 581m<sup>2</sup> (approx)  
 REMAINING PLAYGROUND AREA = 923m<sup>2</sup> (approx)

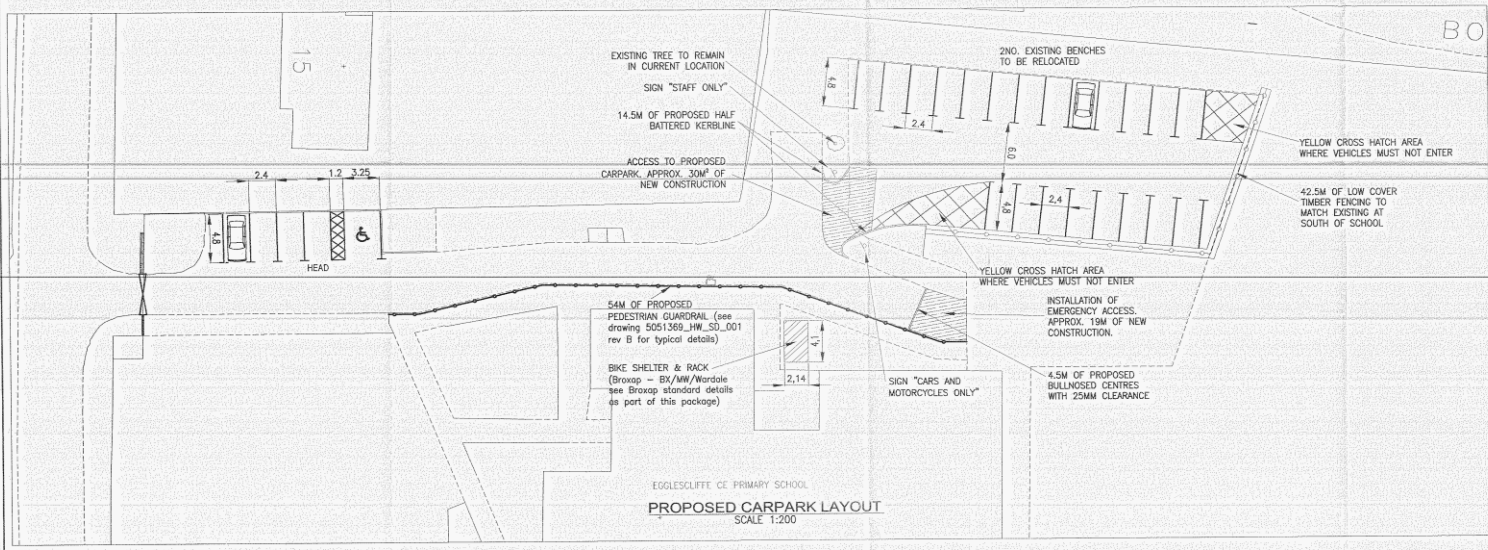

# ATKINS

- NOTES:-
- WORKS TO BE CARRIED OUT IN ACCORDANCE WITH THE SPECIFICATION FOR HIGHWAY WORKS.
  - EXISTING KERBS TO BE RELOCATED WHERE POSSIBLE.
  - 116 TREES TO BE TAKEN UP AND REPLANTED.
  - LOCATION TO BE AGREED ON SITE.
  - DRAINING TO BE READ IN CONNECTION WITH 5051369\_HW\_SD\_001 & 5051369\_HW\_GA\_001.
  - WE ARE NOT AWARE OF ANY SU APPROPRIATE WITHIN THE PROPOSED WORKS. HOWEVER PRIVATE SERVICES MAY BE PRESENT. CONTRACTOR SHALL TAKE APPROPRIATE MEASURES TO AVOID DAMAGE TO SERVICES PRIOR TO EXCAVATION.
  - ALL EXCAVATIONS IN THE VICINITY OF ALL EXISTING TREES MUST BE HAND DUG TO MINIMIZE DAMAGE TO TREE ROOTS.

PROPOSED CARPARK LAYOUT 30 NOV 2007 DATE RECEIVED			
Rev	Description	By	Date
E	Car parking area, unimproved 2.4x8.0m	SHB	27/10/07
E	Re-issued for Planning (response to queries)		27/10/07
D	Issued for Planning		26/10/07
Rev	Purpose of Issue	Scale	Auth

**Atkins Consultants Limited**  
 Consulting Engineers  
 Dunedin House, Riverside  
 Riverside, Columbia Drive  
 Stockton-on-Tees, England, (0114) 252200  
 TE17 6BU www.atkinsglobal.com

Client		<b>Stockton-on-Tees</b> Wardon House	
Project			
EGGLESCLIFFE CE PRIMARY SCHOOL BUTTS LANE, EGGLESCLIFFE			
Title			
GENERAL ARRANGEMENT			
Original Scale	Design/Drawn/Checked	Auth/Scale	
As Shown	WJ / HSL / DMB	DMB	
Date: 14/05/07	Date: 27/06/07	Date: 26/06/07	
Status	Drawing Number	Rev	
P	5051369_HW_GA_002	E	