




APPENDIX 1
SITE LOCATION PLAN

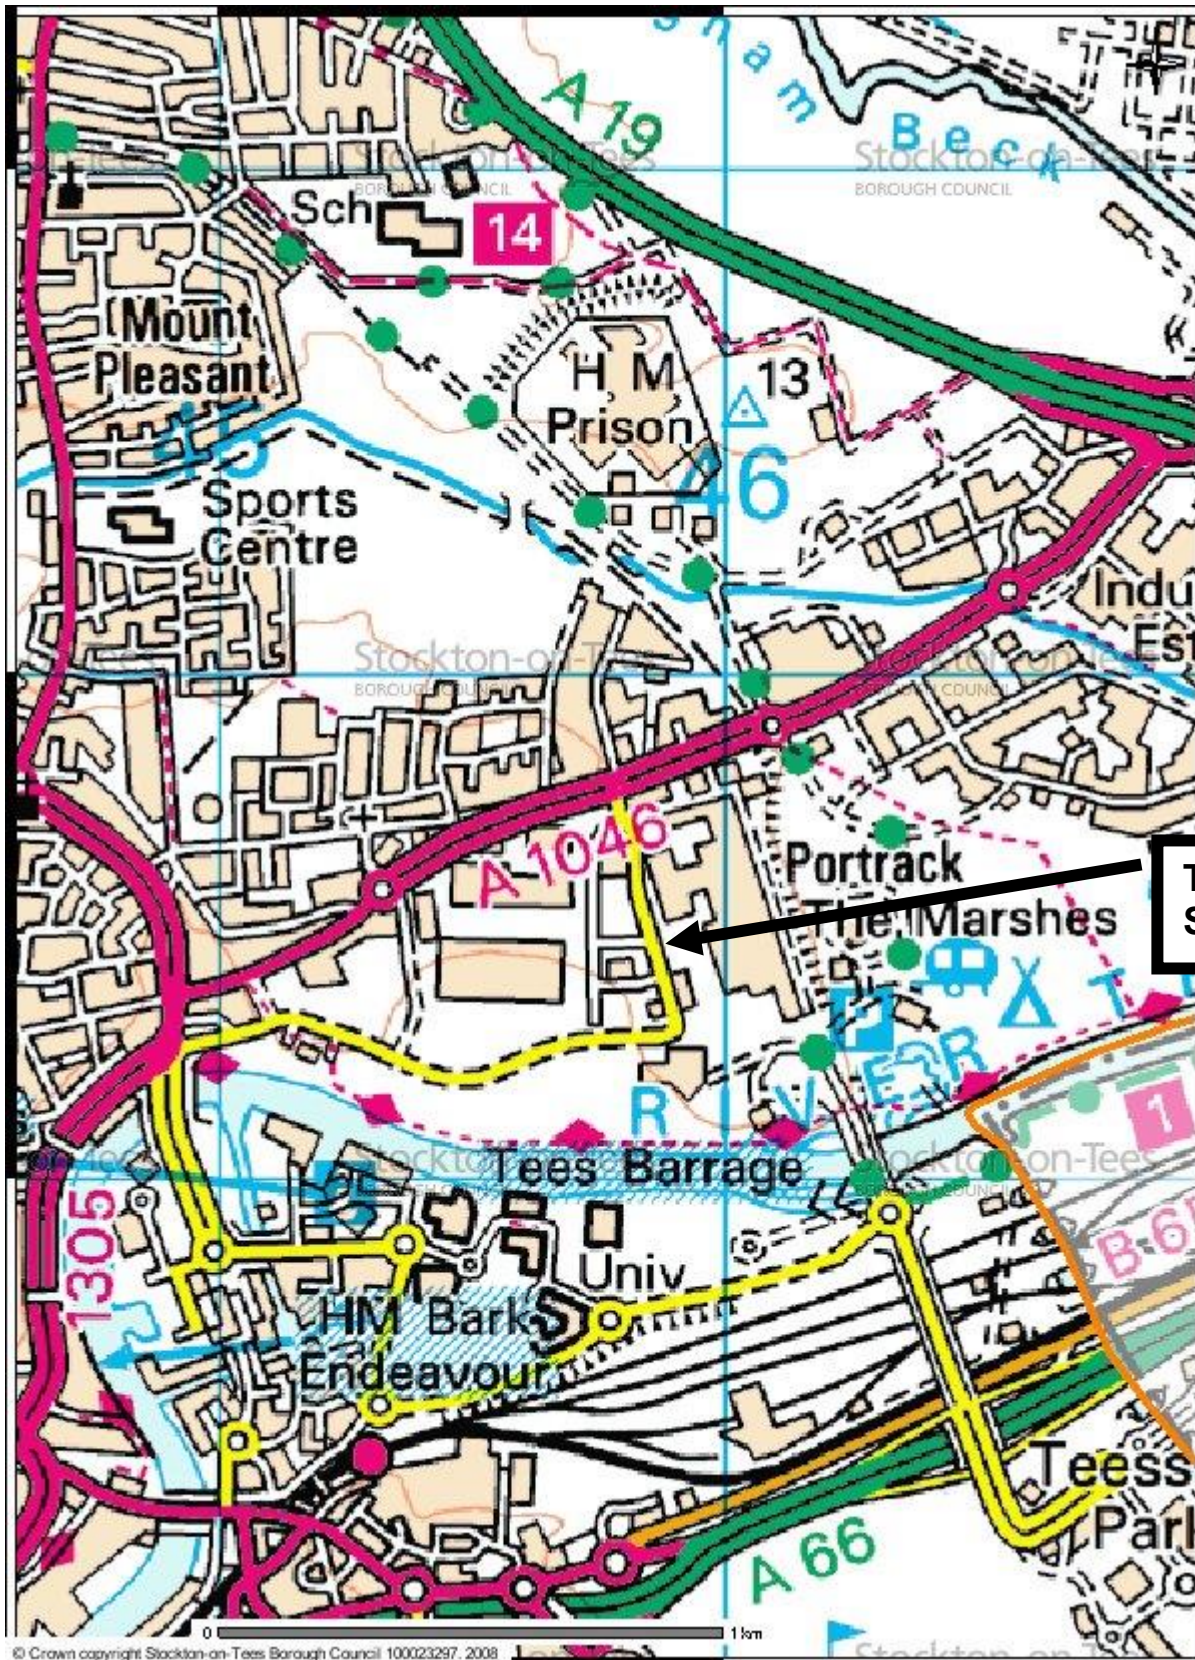


APPENDIX 2
SITE LOCATION IN CROFTON ROAD

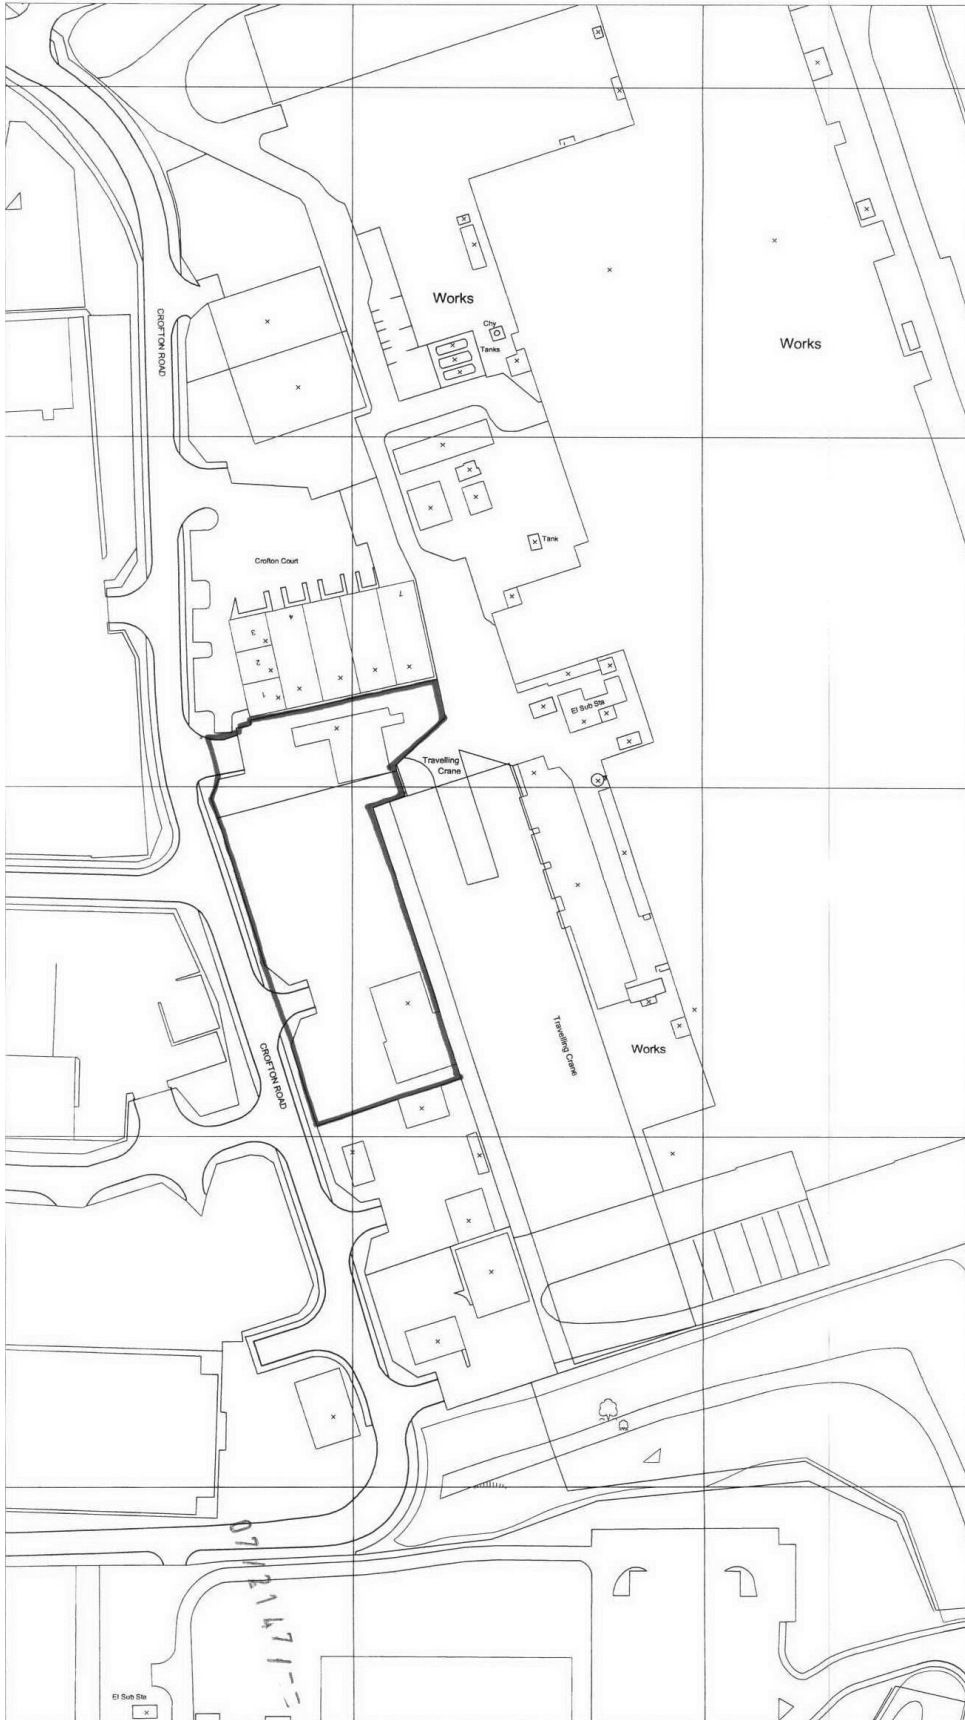


APPENDIX 3
PROPOSED SITE PLAN

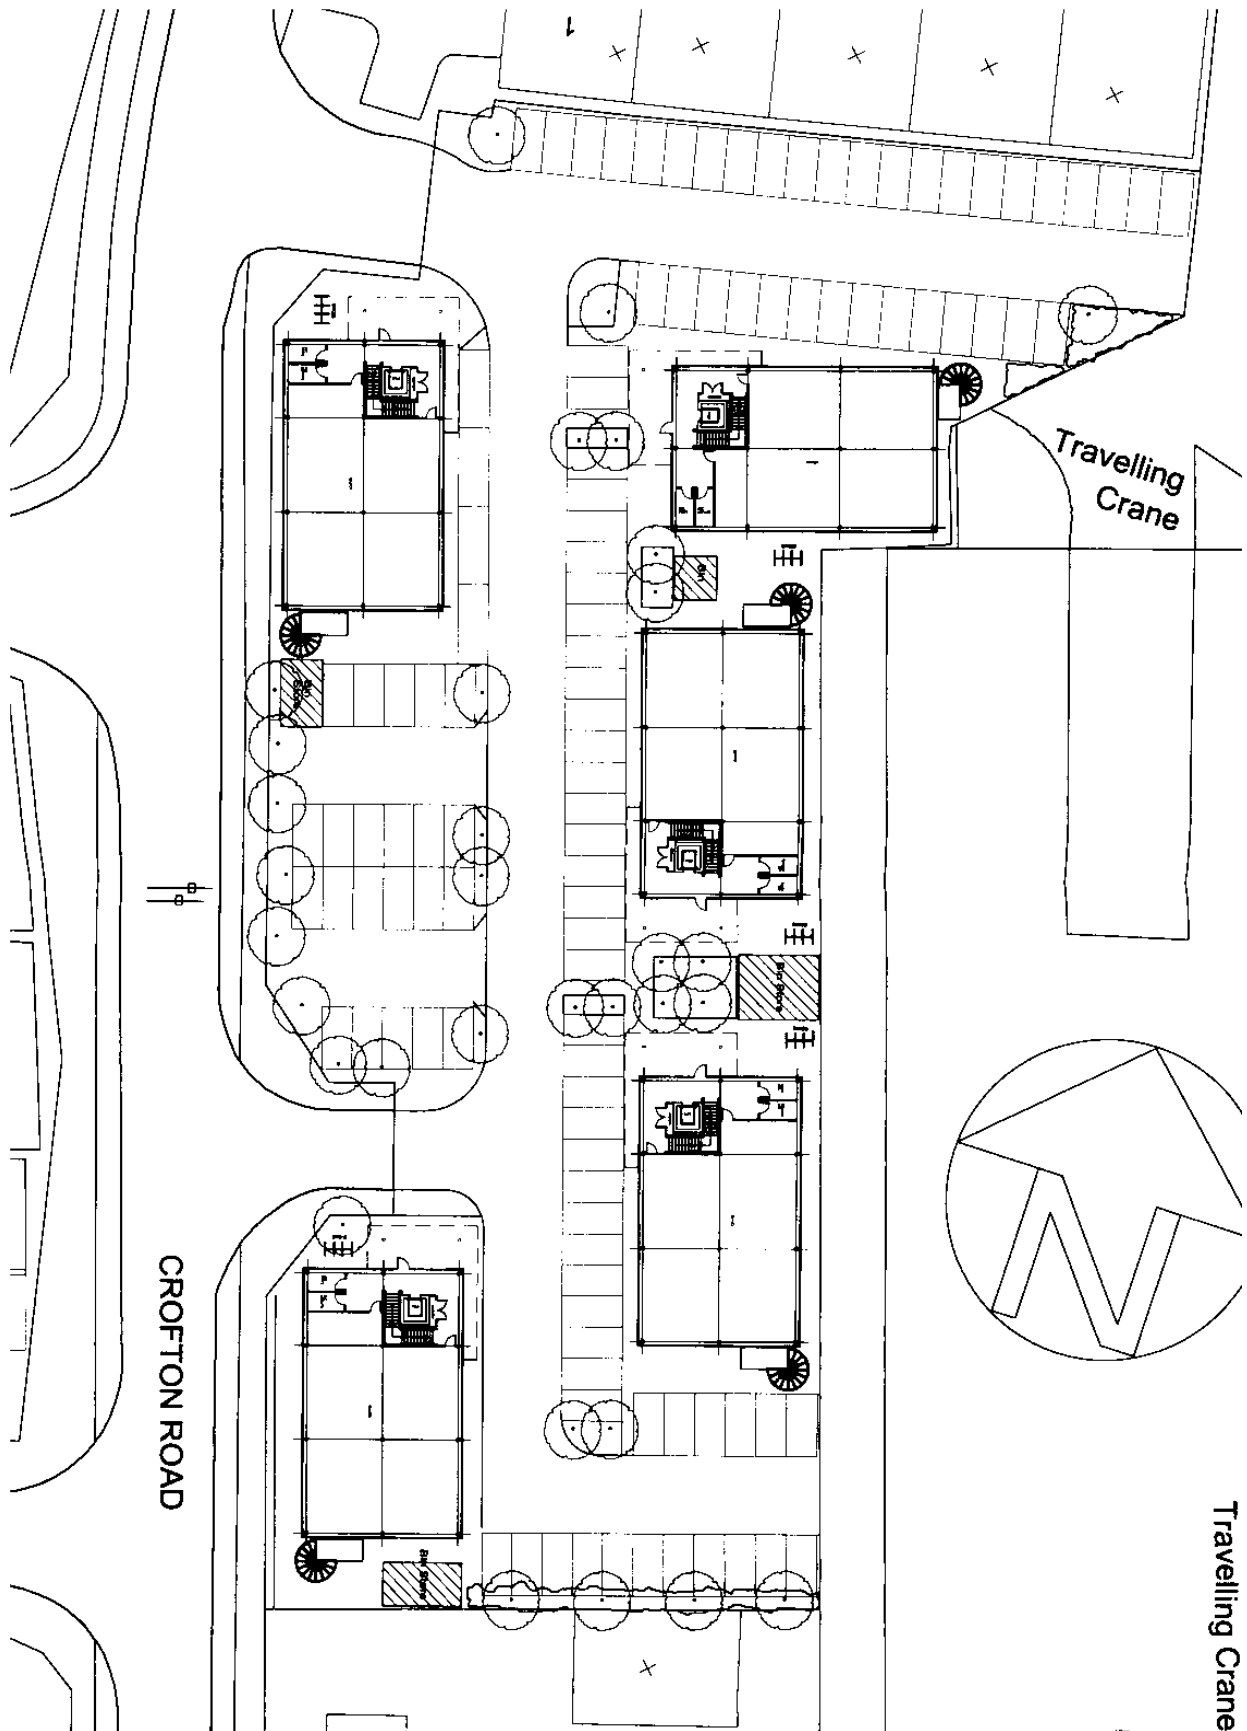

APPENDIX 4
PROPOSED FRONT AND REAR ELEVATIONS

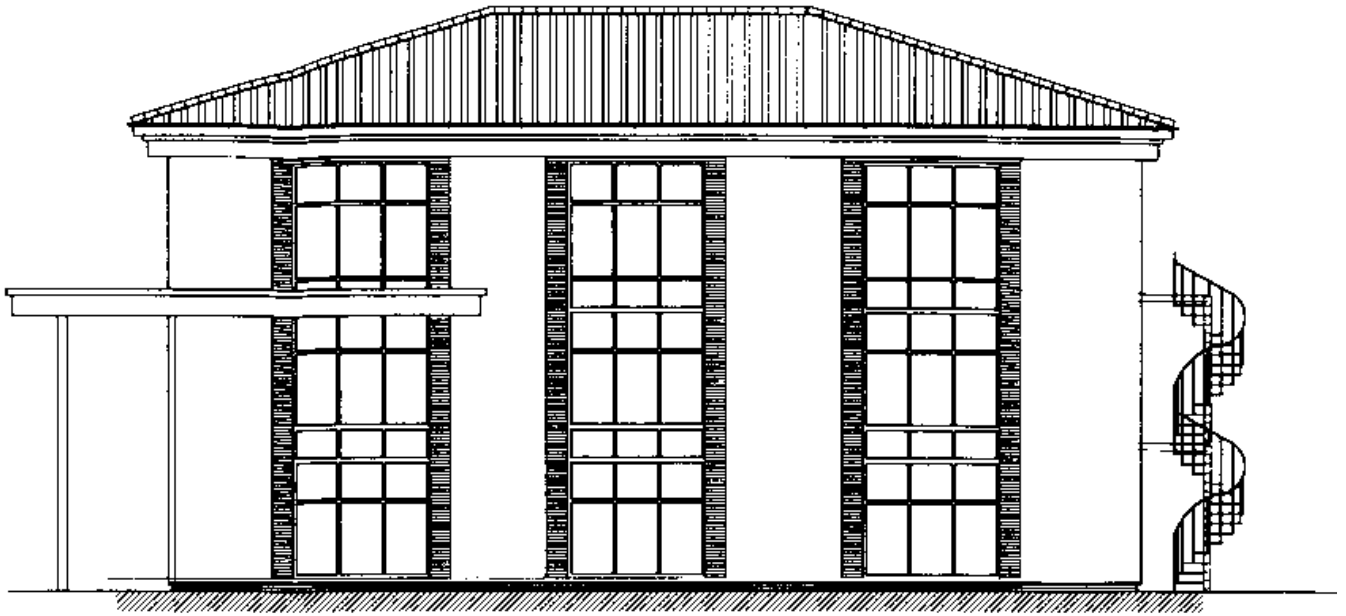


Front Elevation

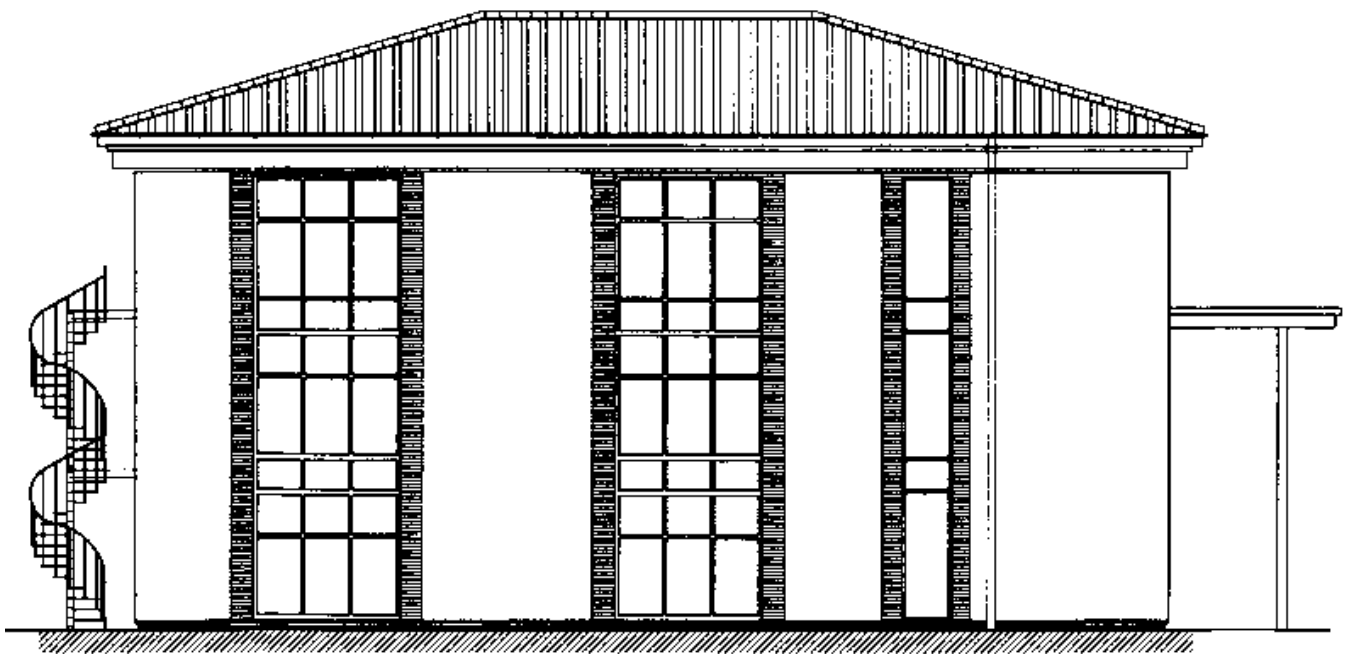


REAR ELEVATION


APPENDIX 5
SIDE ELEVATIONS

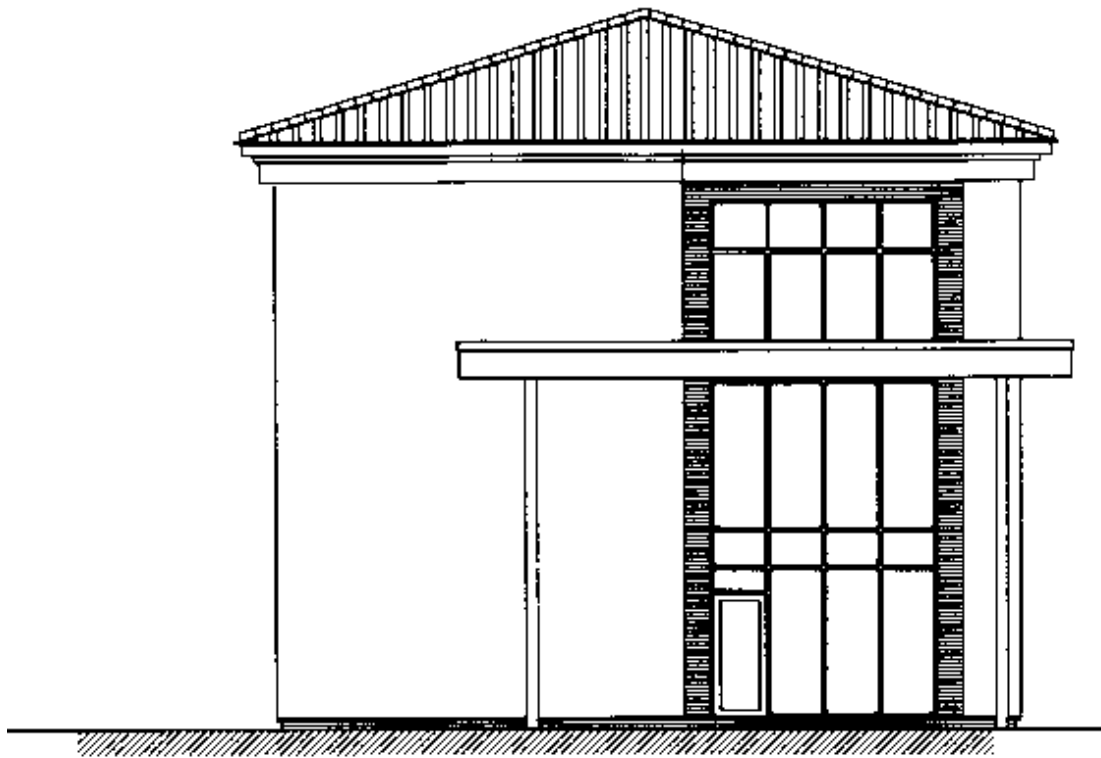


Entrance Elevation

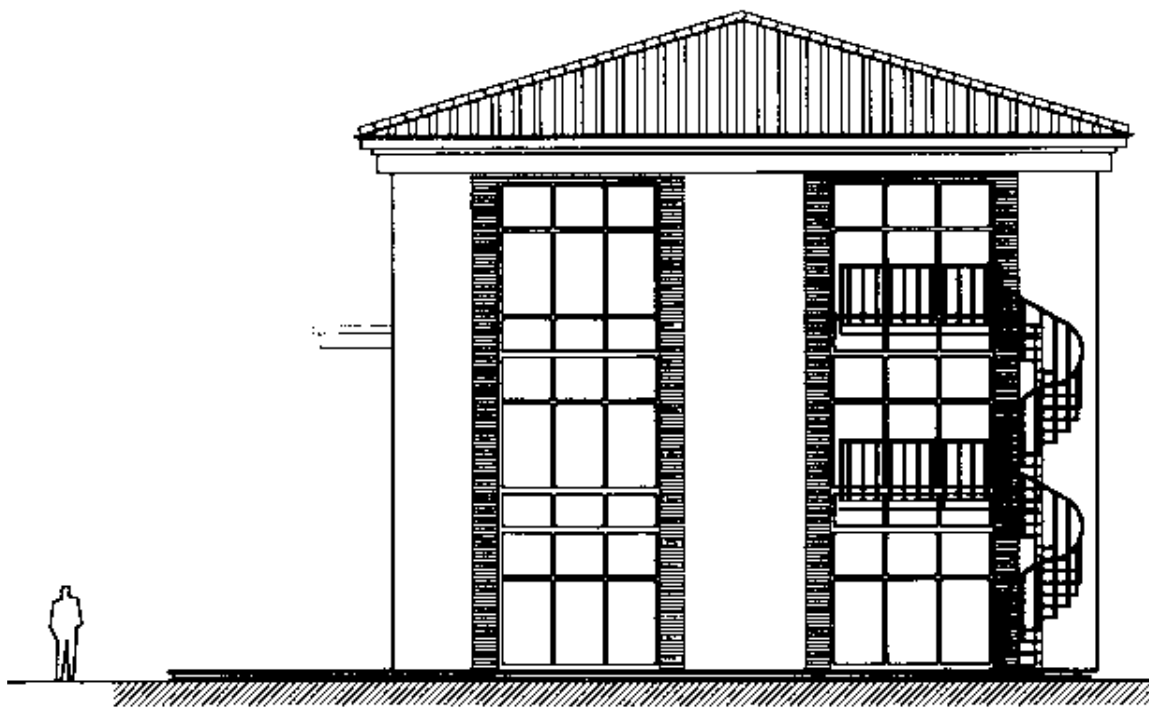

APPENDIX 6
PROPOSED FLOOR PLANS

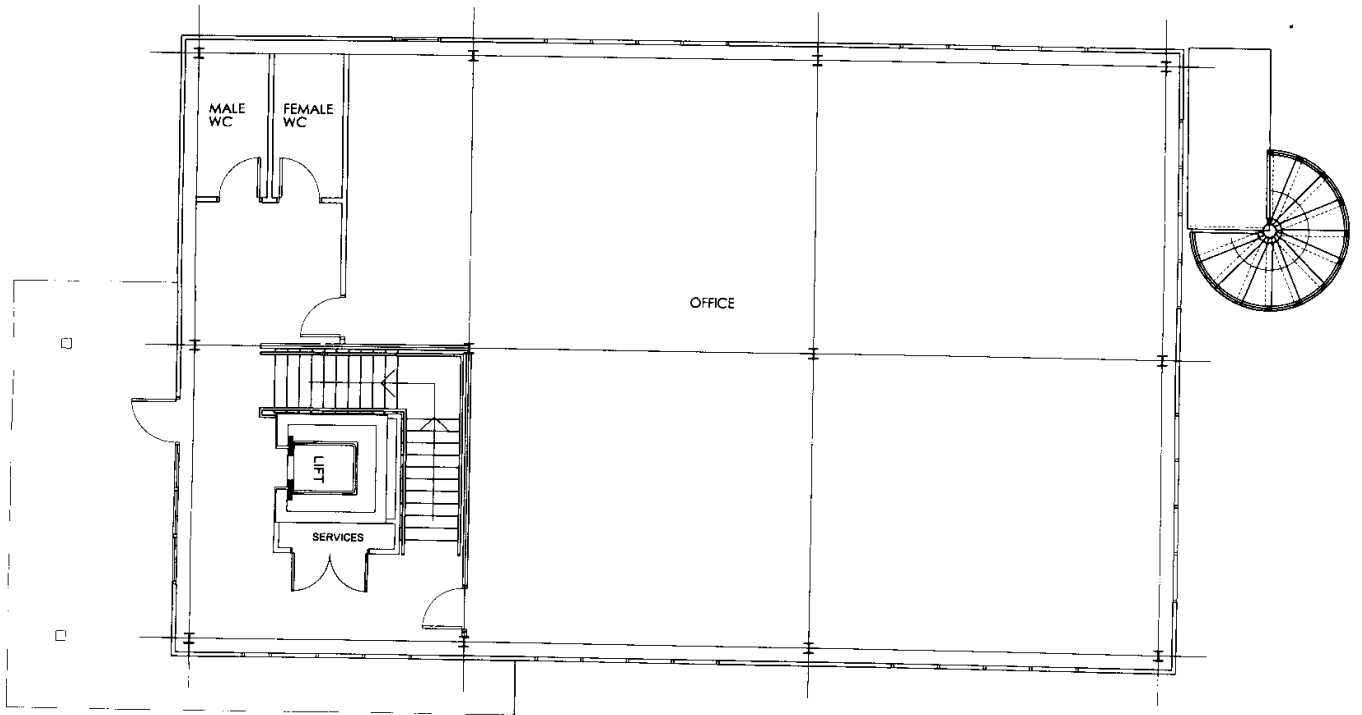

GROUND FLOOR PLAN

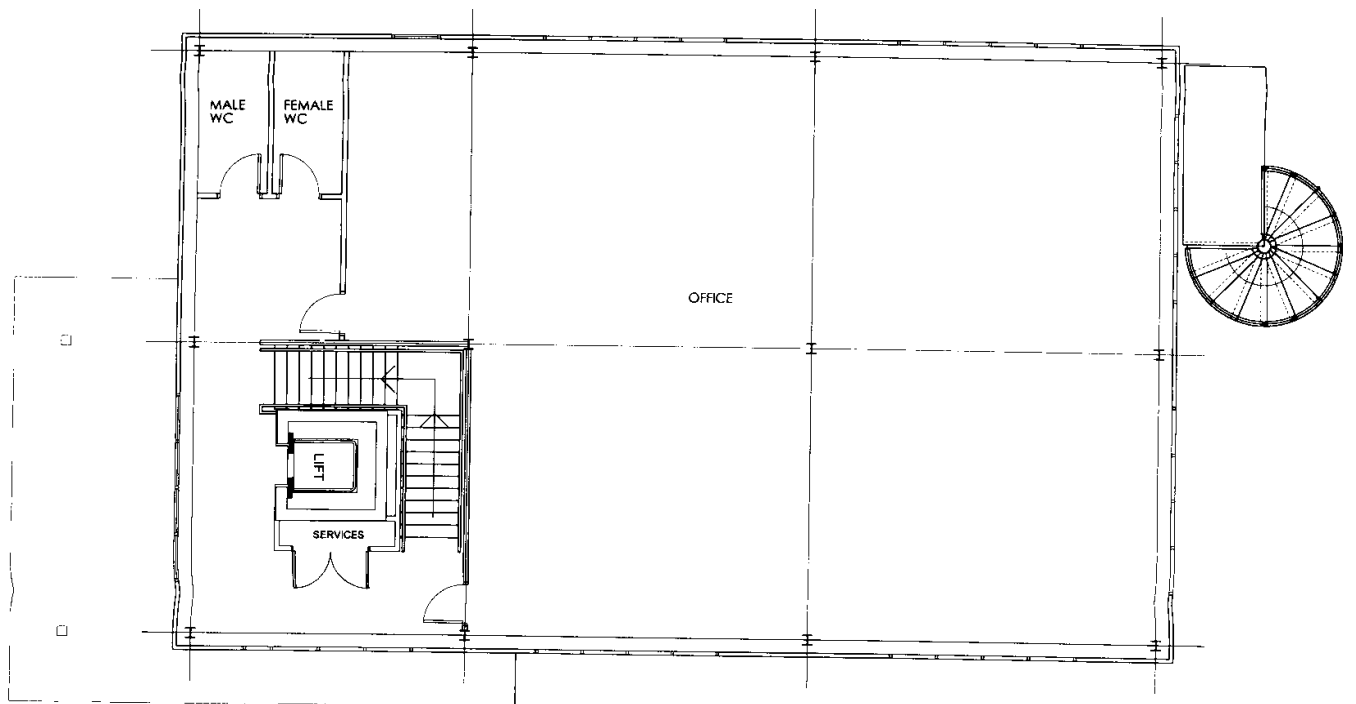

FIRST AND SECOND FLOOR PLANS