


Title
Cross section through the proposed development

Figure 13 | Scale: See scale bar
Key/Notes

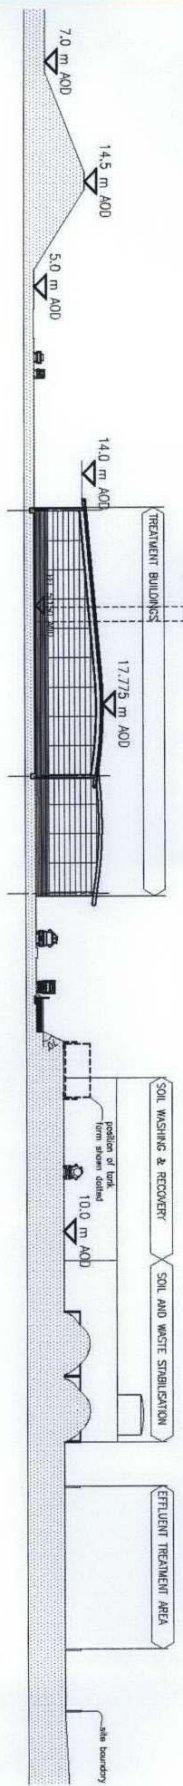

07 / 2984 / --

Note:
Based on MWH drawing reference
41514605/01/008/4008 Issue B
M/JCA, Baddesley Colliery Office, Main Road,
Baxterley, Athertonstone, Warwickshire, CV9 2LE

Drawing Ref: AU/PC/10-07/13809		Checked by <i>MJ</i>	
Drawn by KR	Approved by CEW		
Revisions			