



**BANKS**  
 111, Beckett & Company Limited,  
 100, Market Street, Liverpool,  
 C.A. Division, D.L.S. 402,  
 Telephone (051) 720 244.

Project: **Port Clarence**


Title: **Proposed lorry routing.**

Scale: 1 : 25,000 Date: 4. 3. 1994.

Drawn: **JPS** Checked: \_\_\_\_\_

1	SITE ACCESS	6.2.96	JPS
2	Alternative Site Access	19/5/1X	JPS
3	Site Boundary		

Drawing Number: **HJB/24.6/10B**

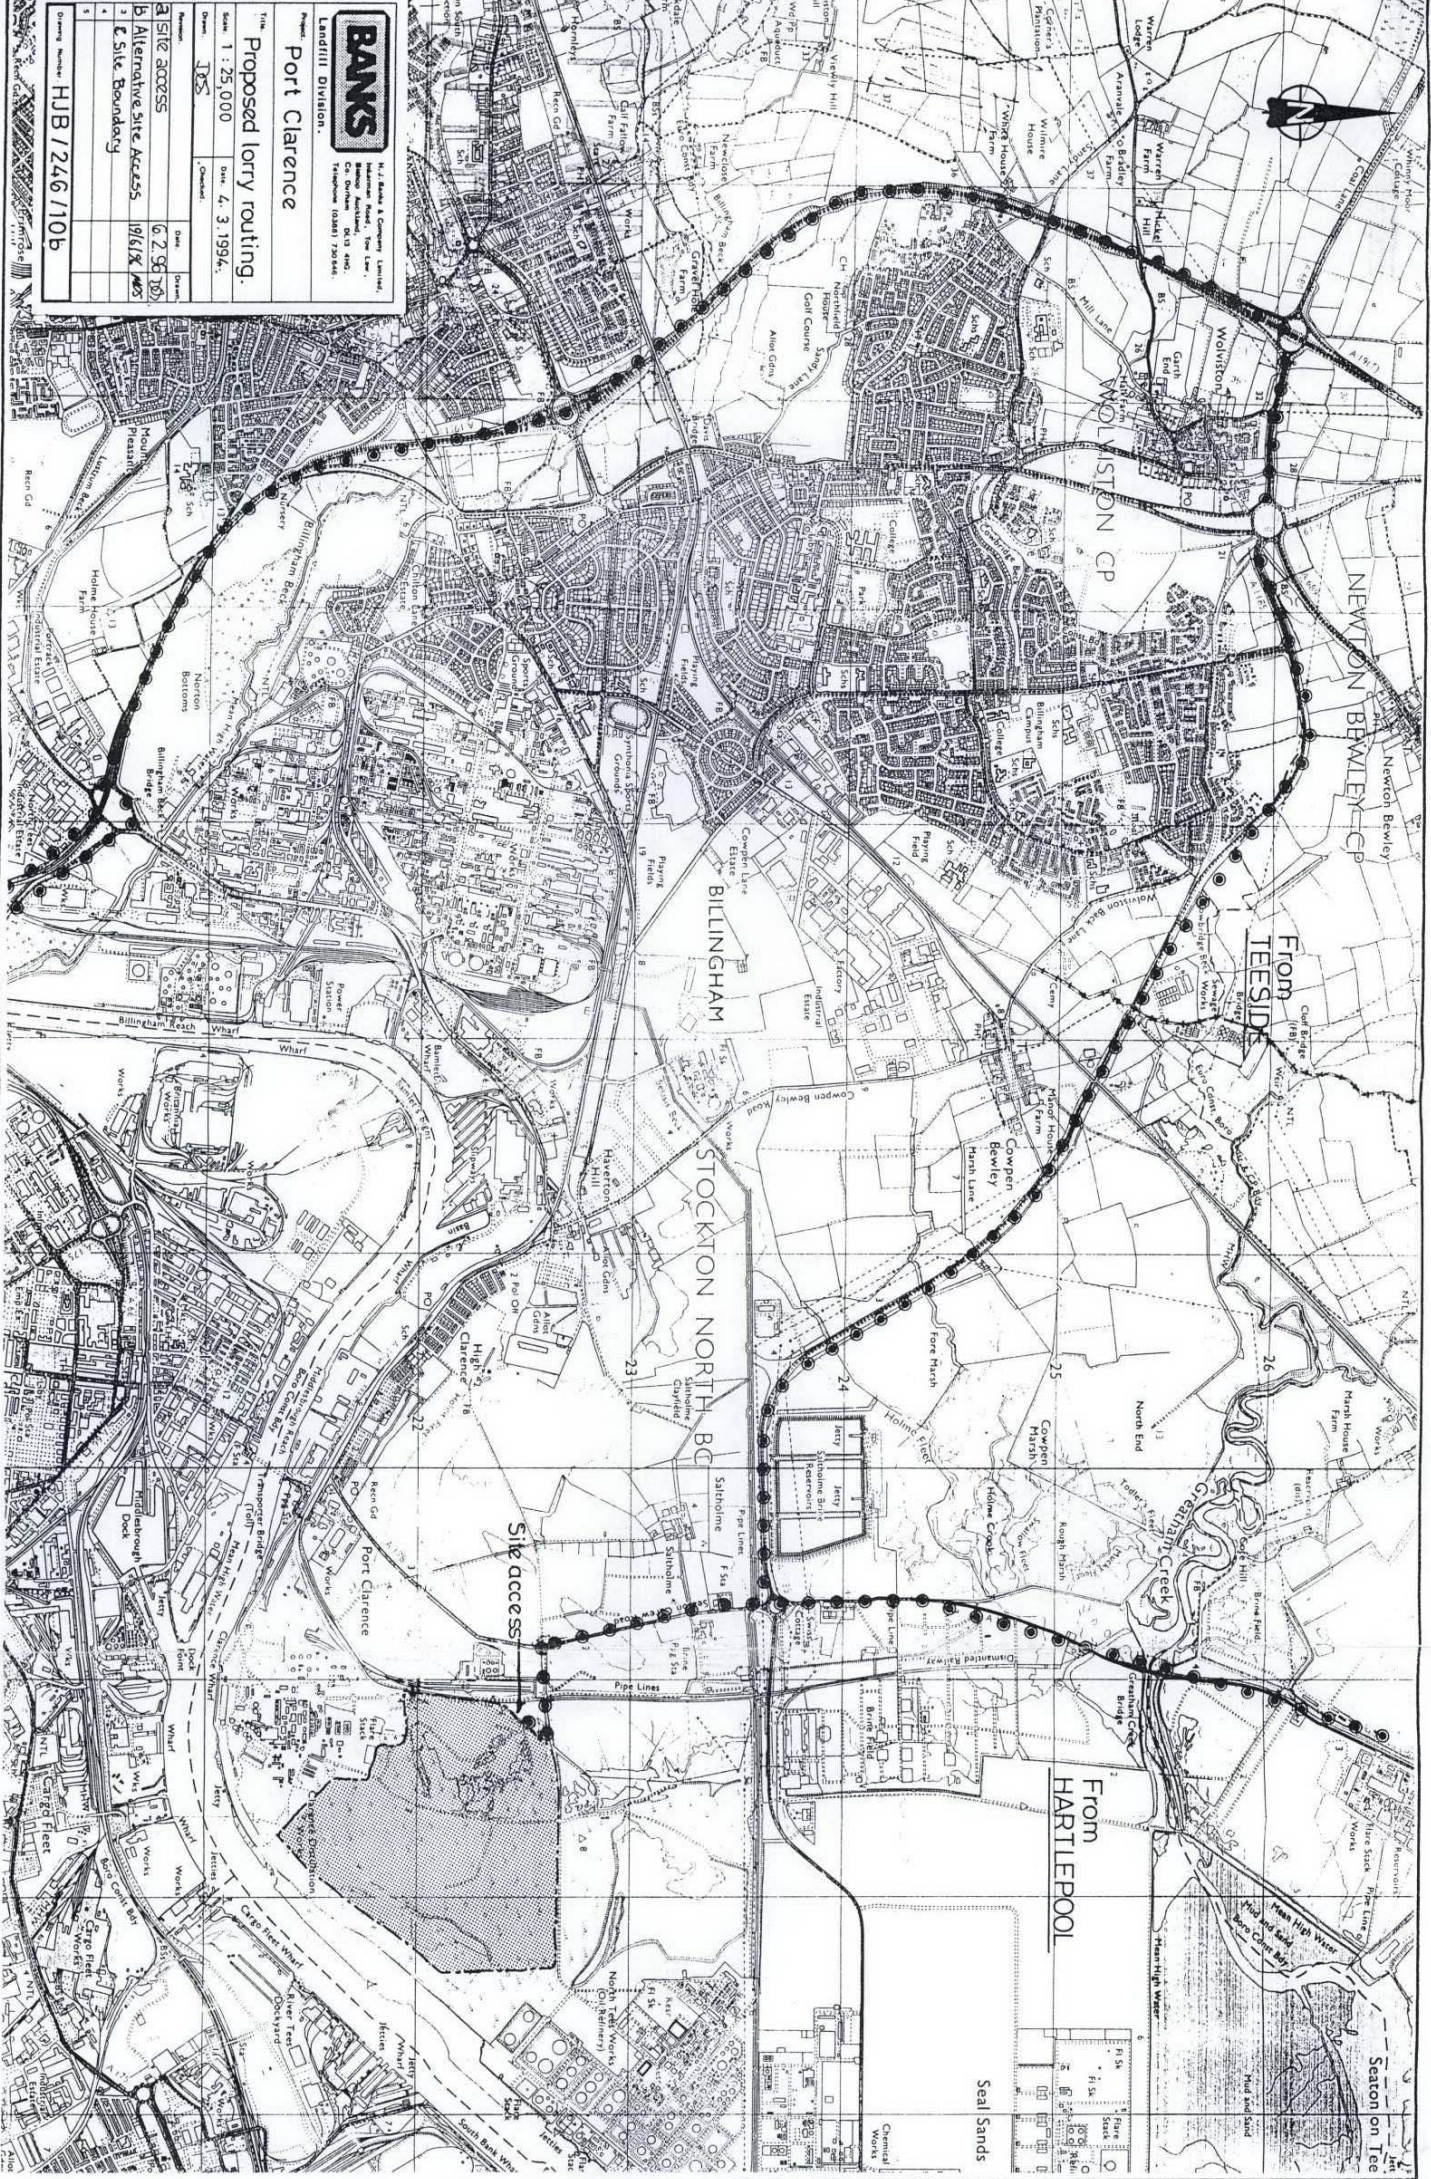

Key

Access Route

Seal Sands

From HARTLEPOOL

Seaton on Tee