

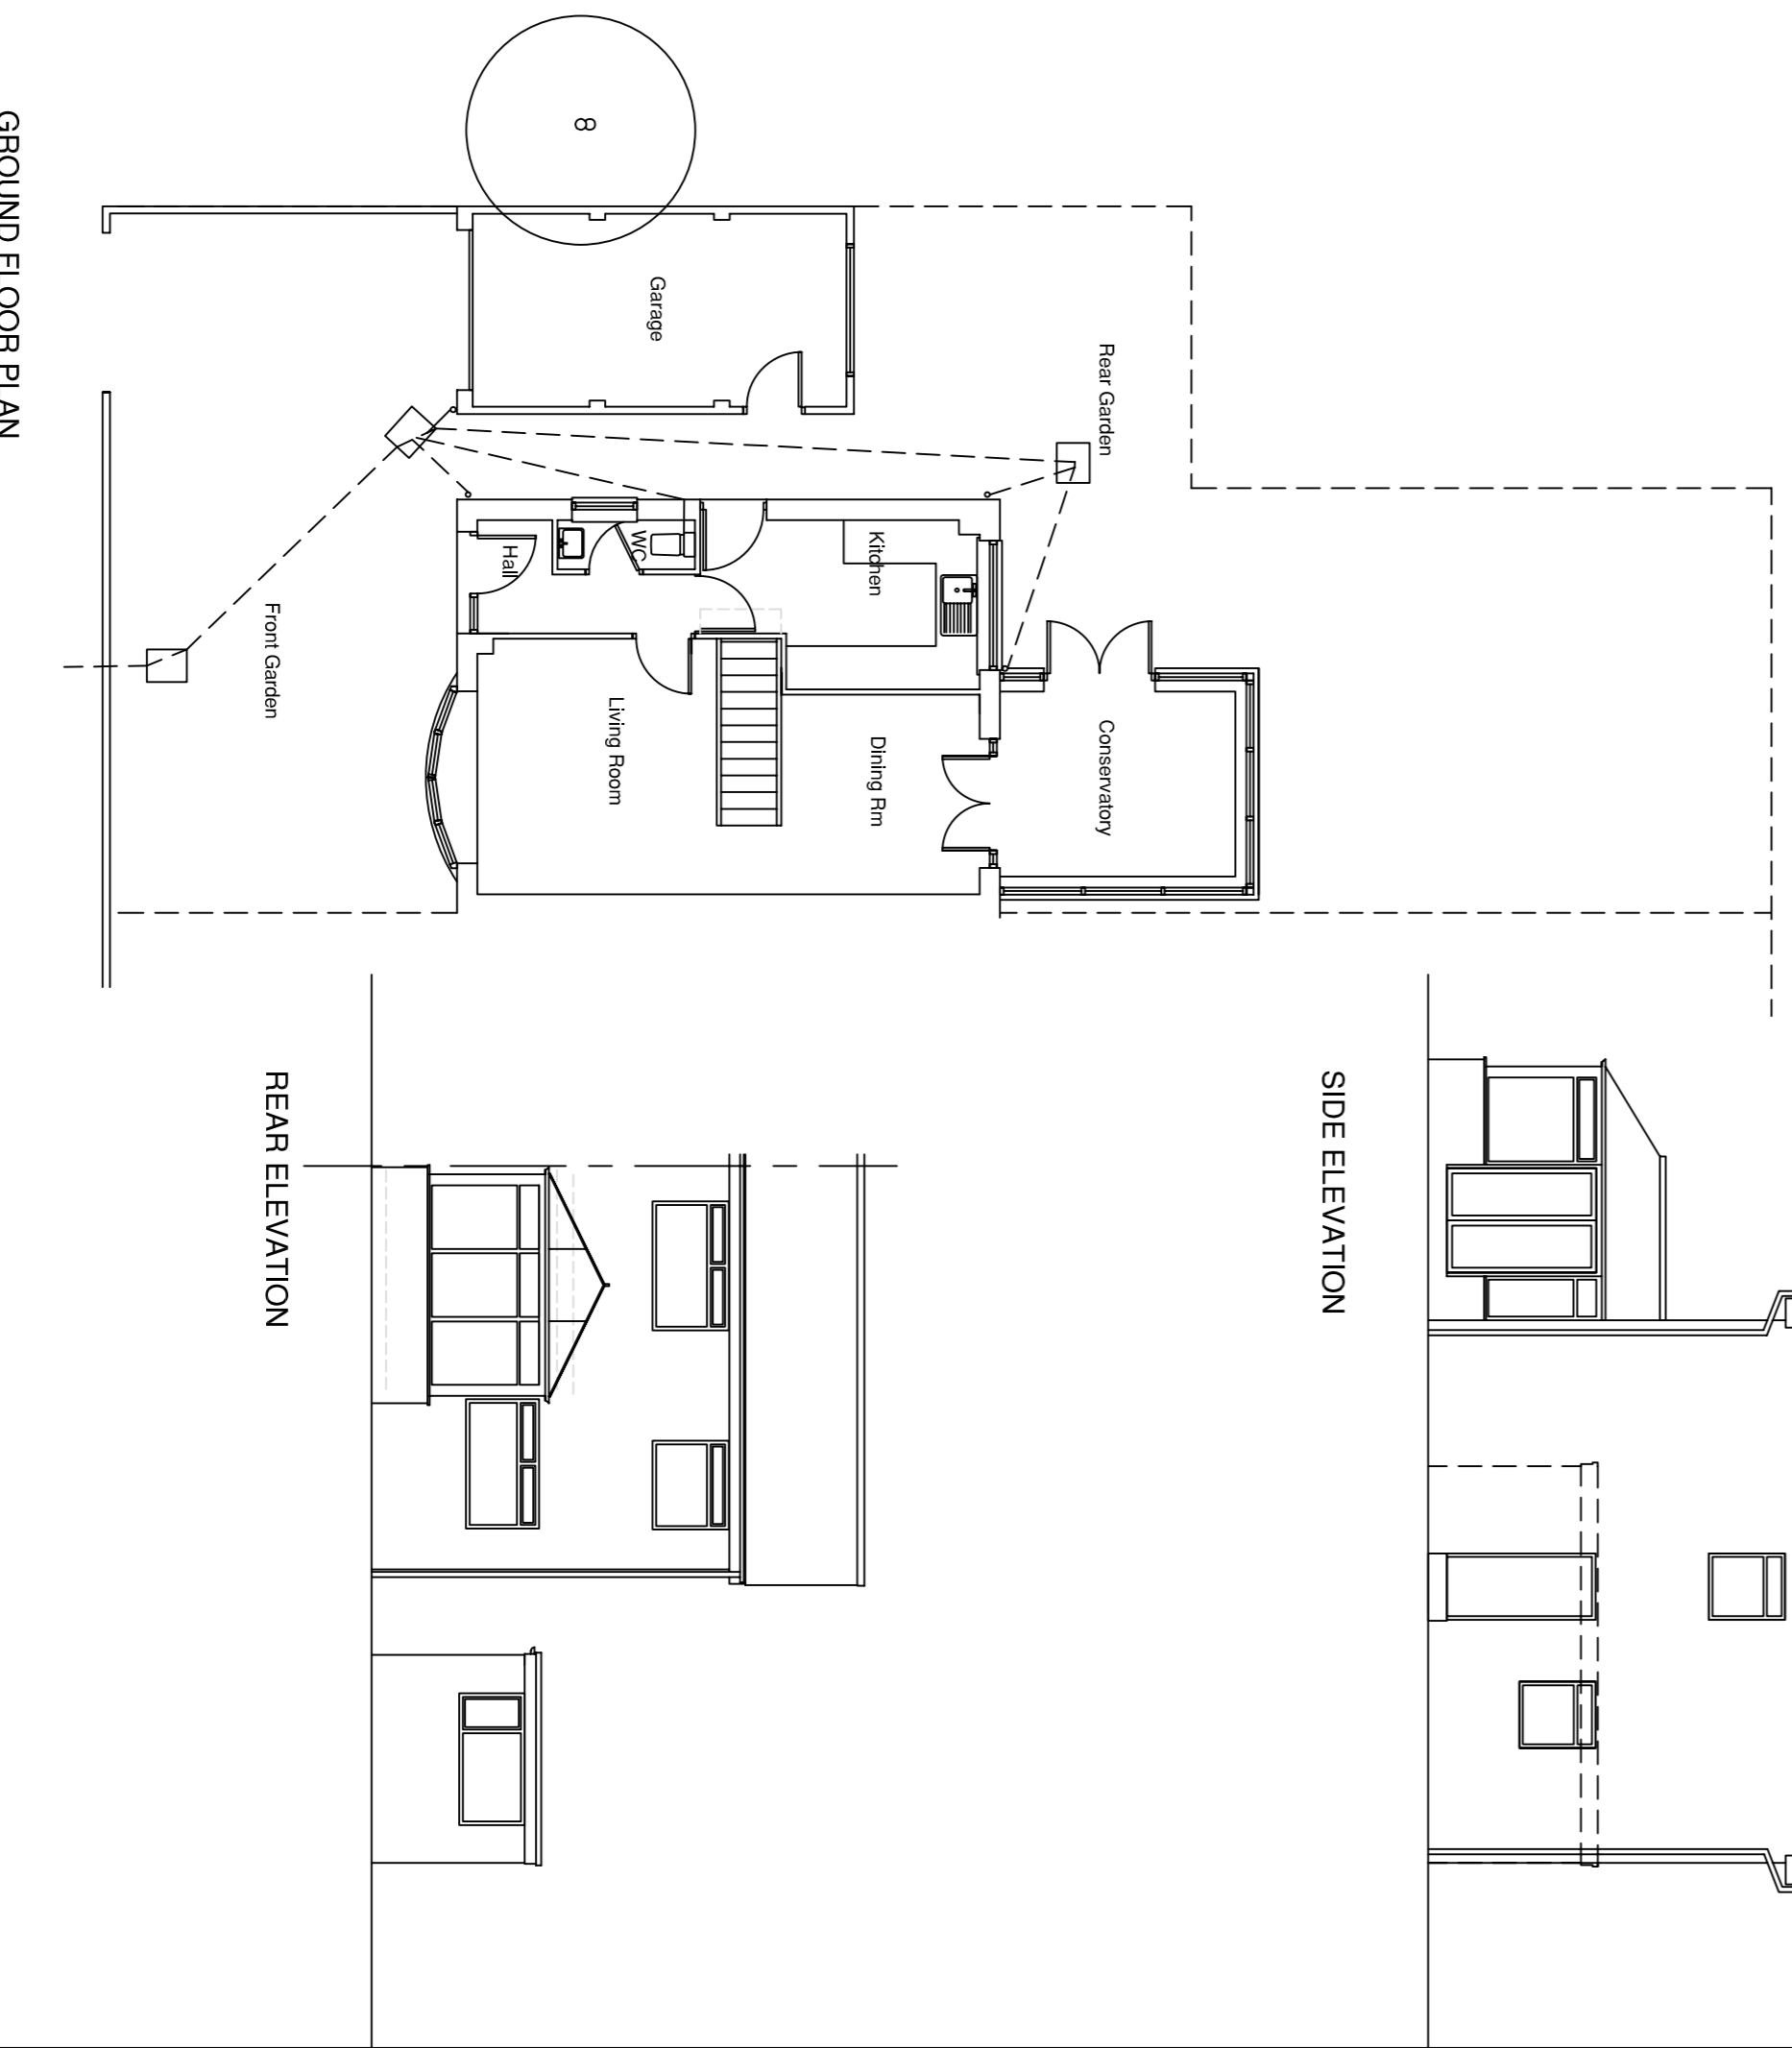
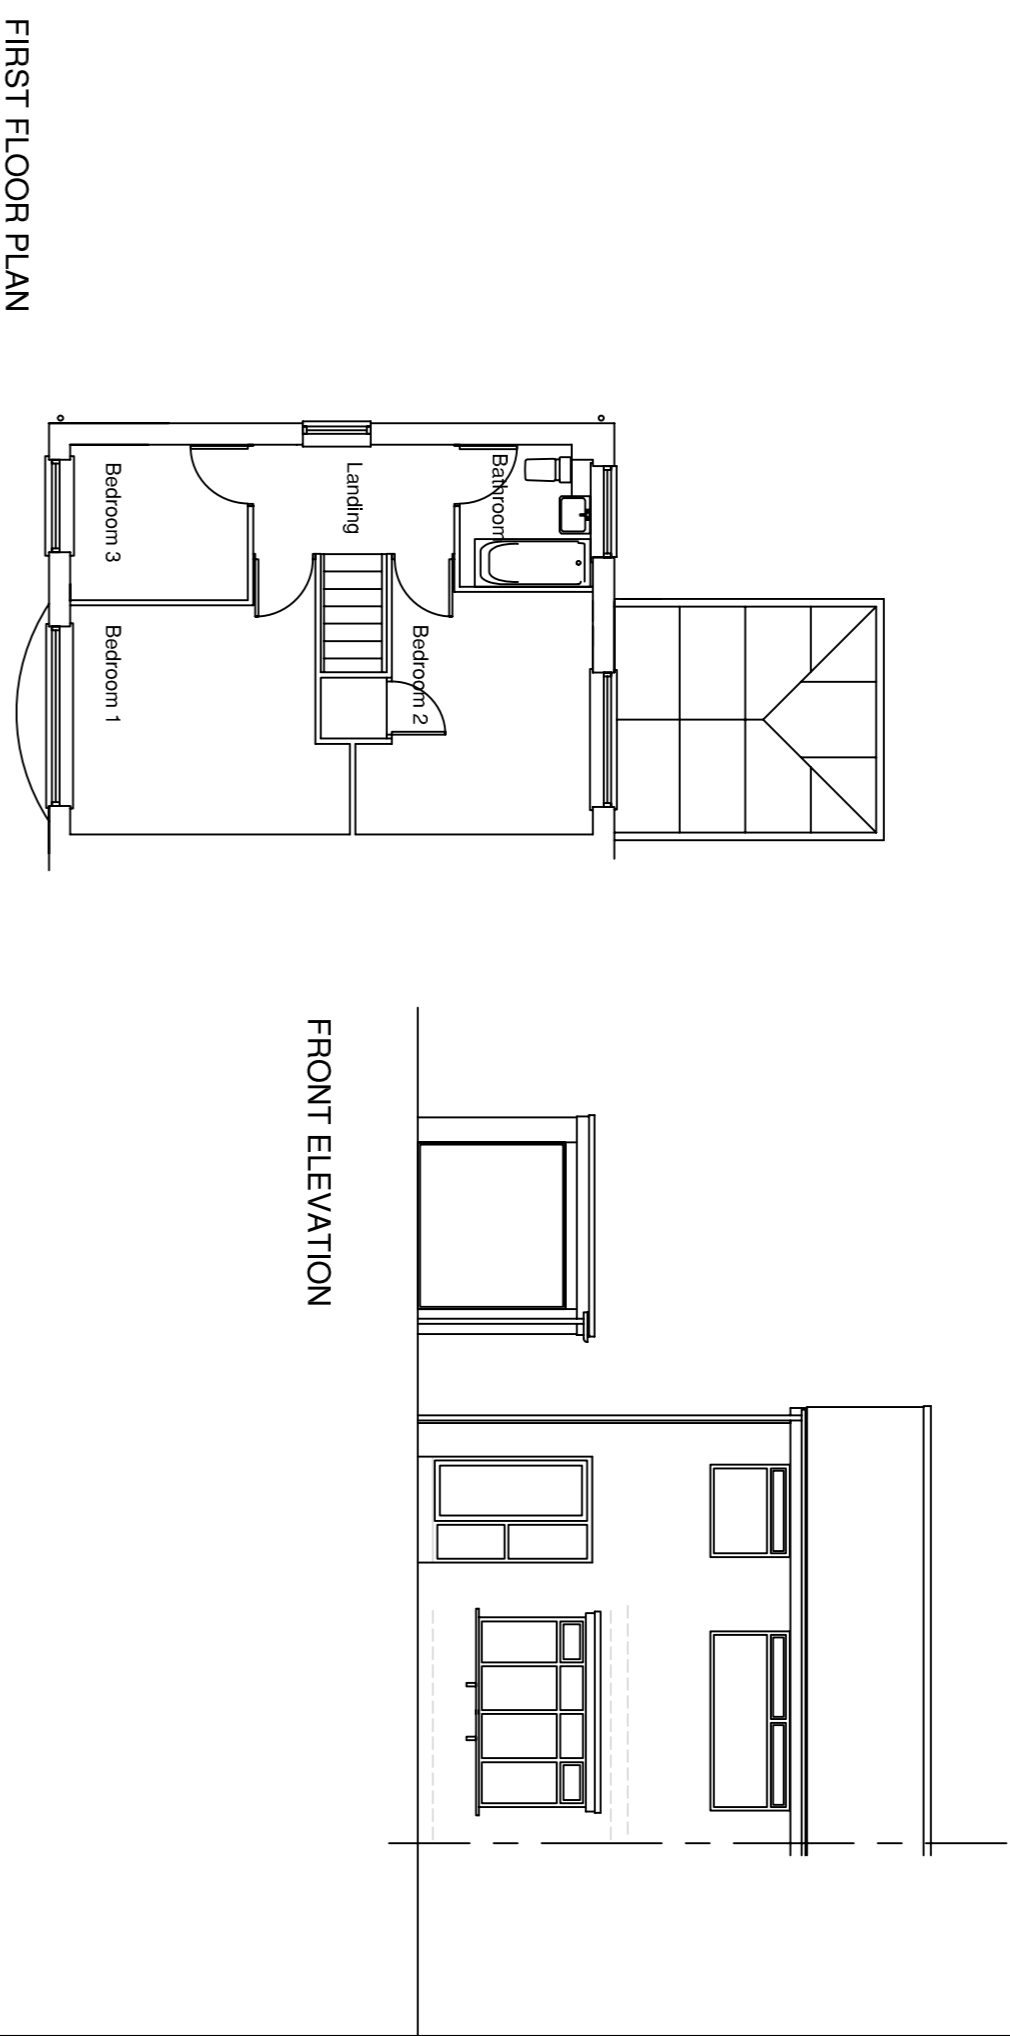


EXISTING

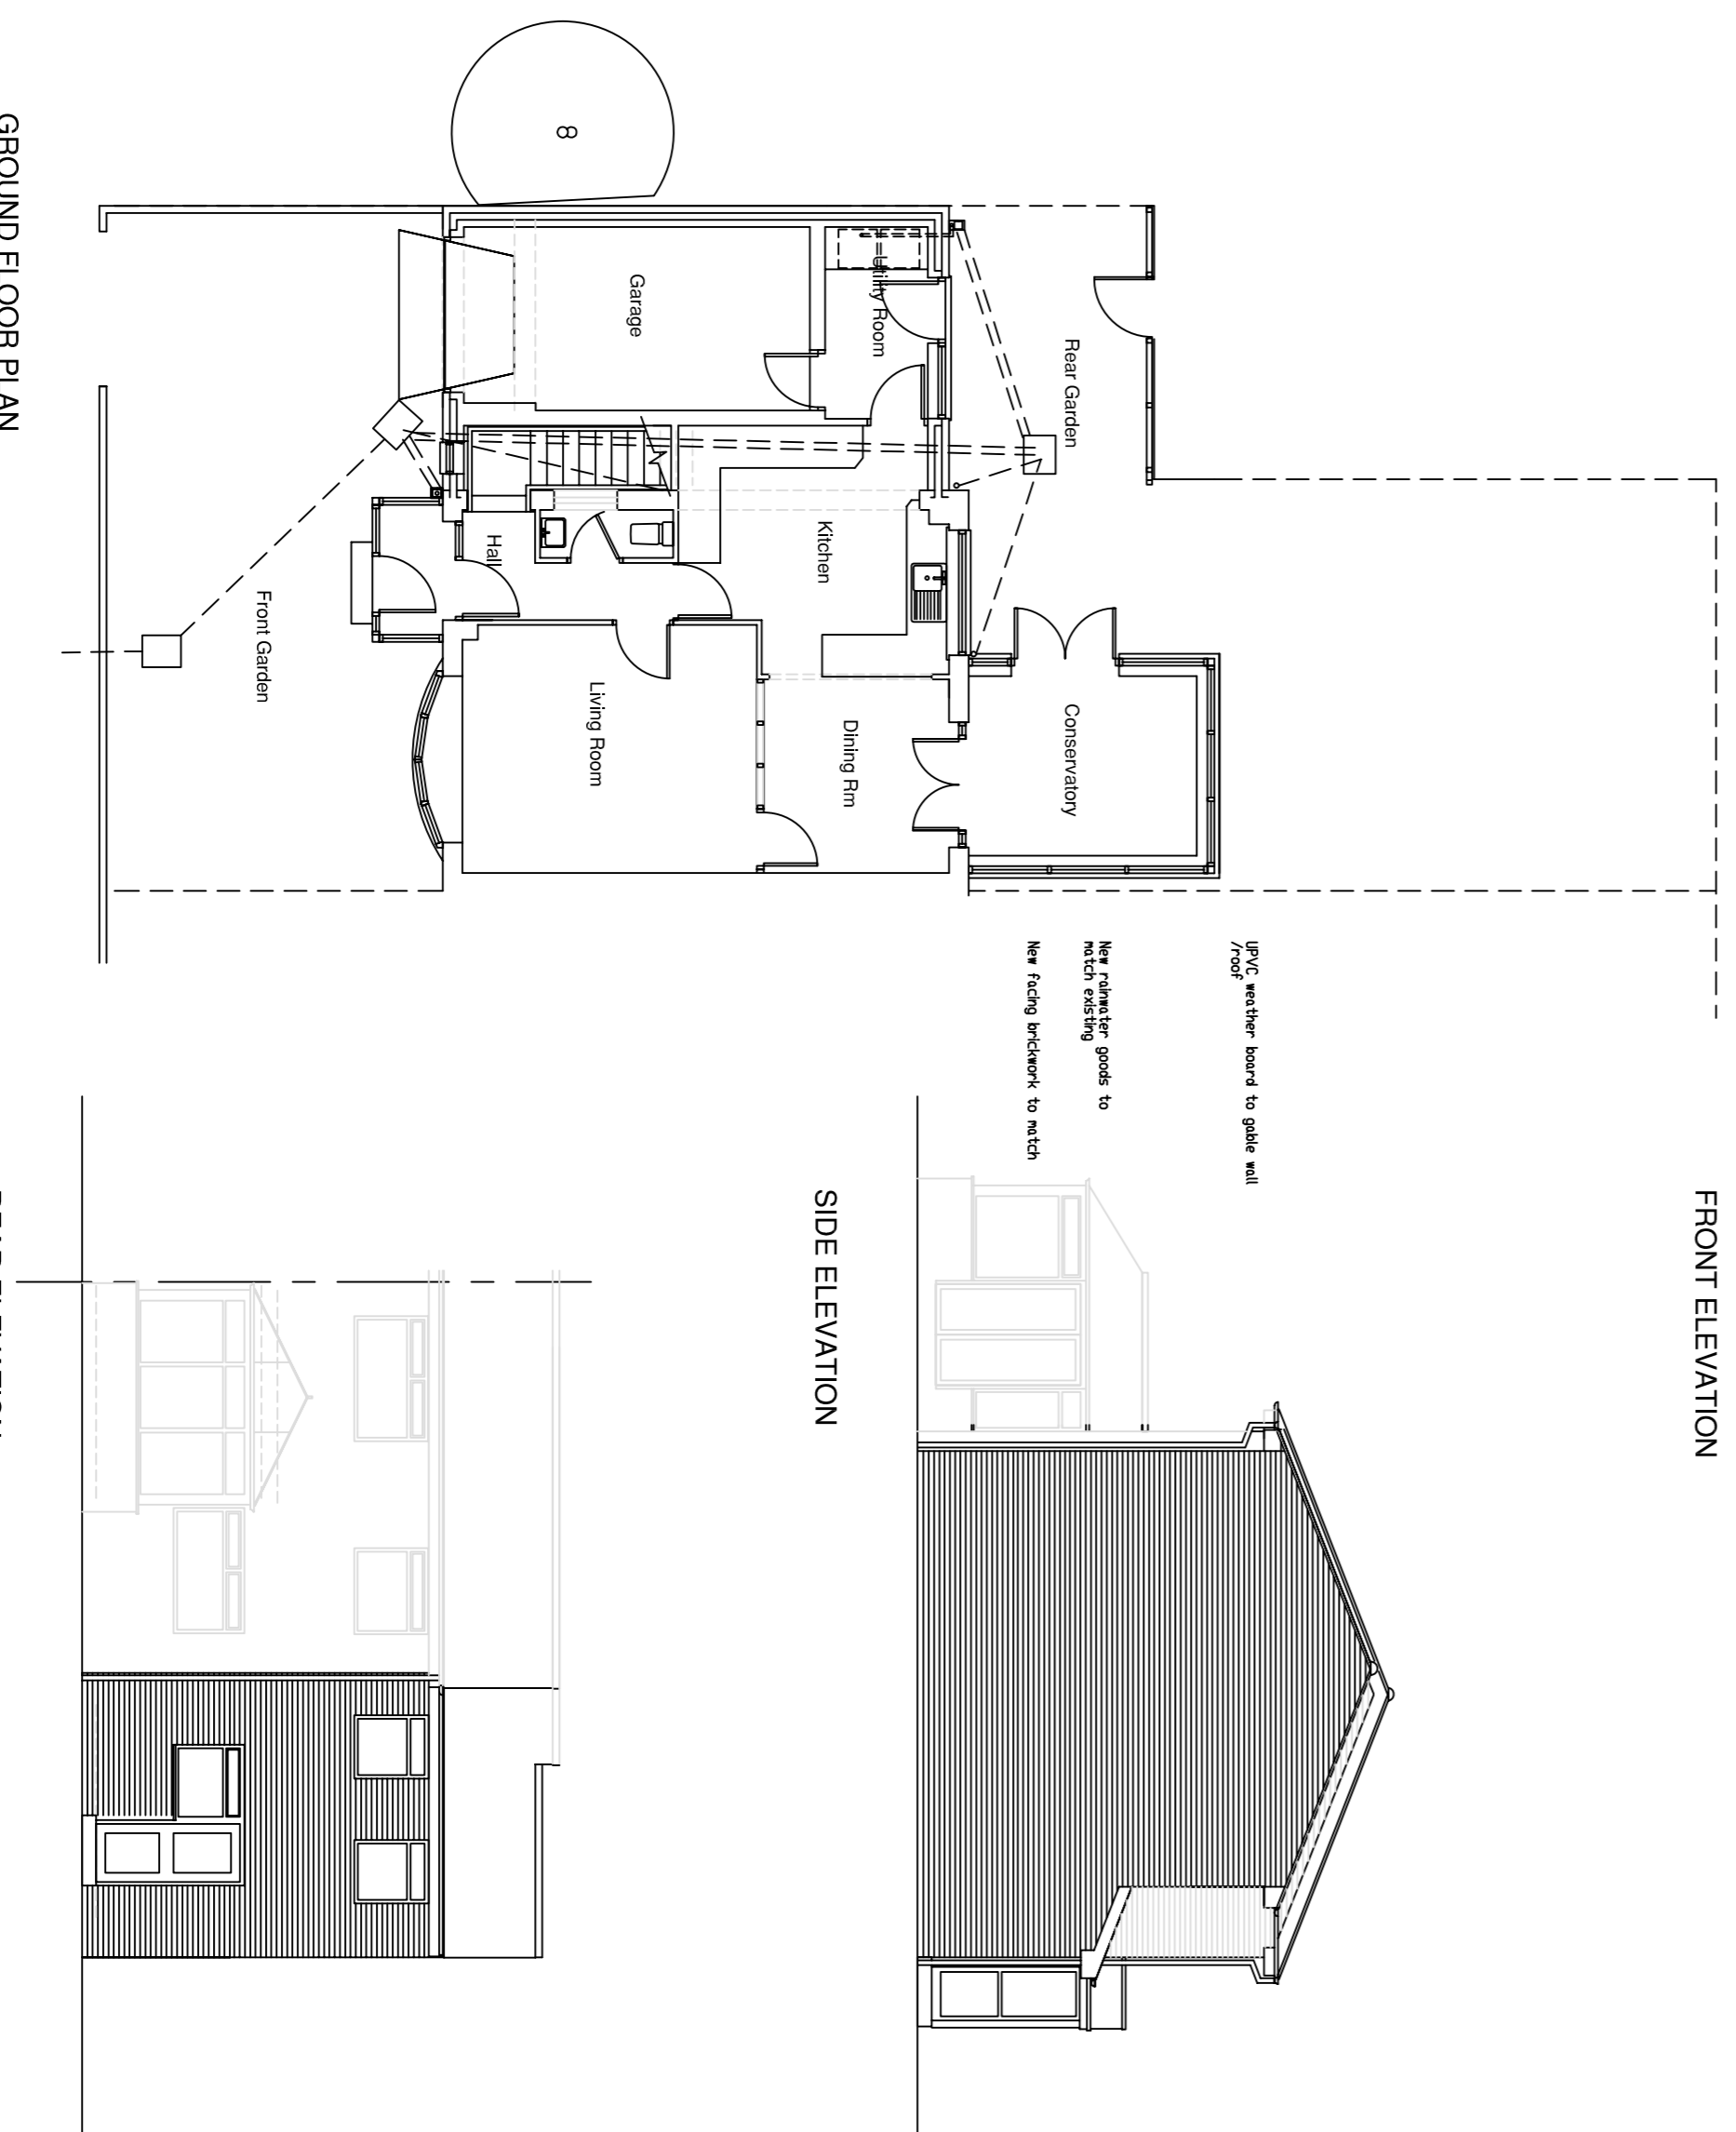

PROPOSED

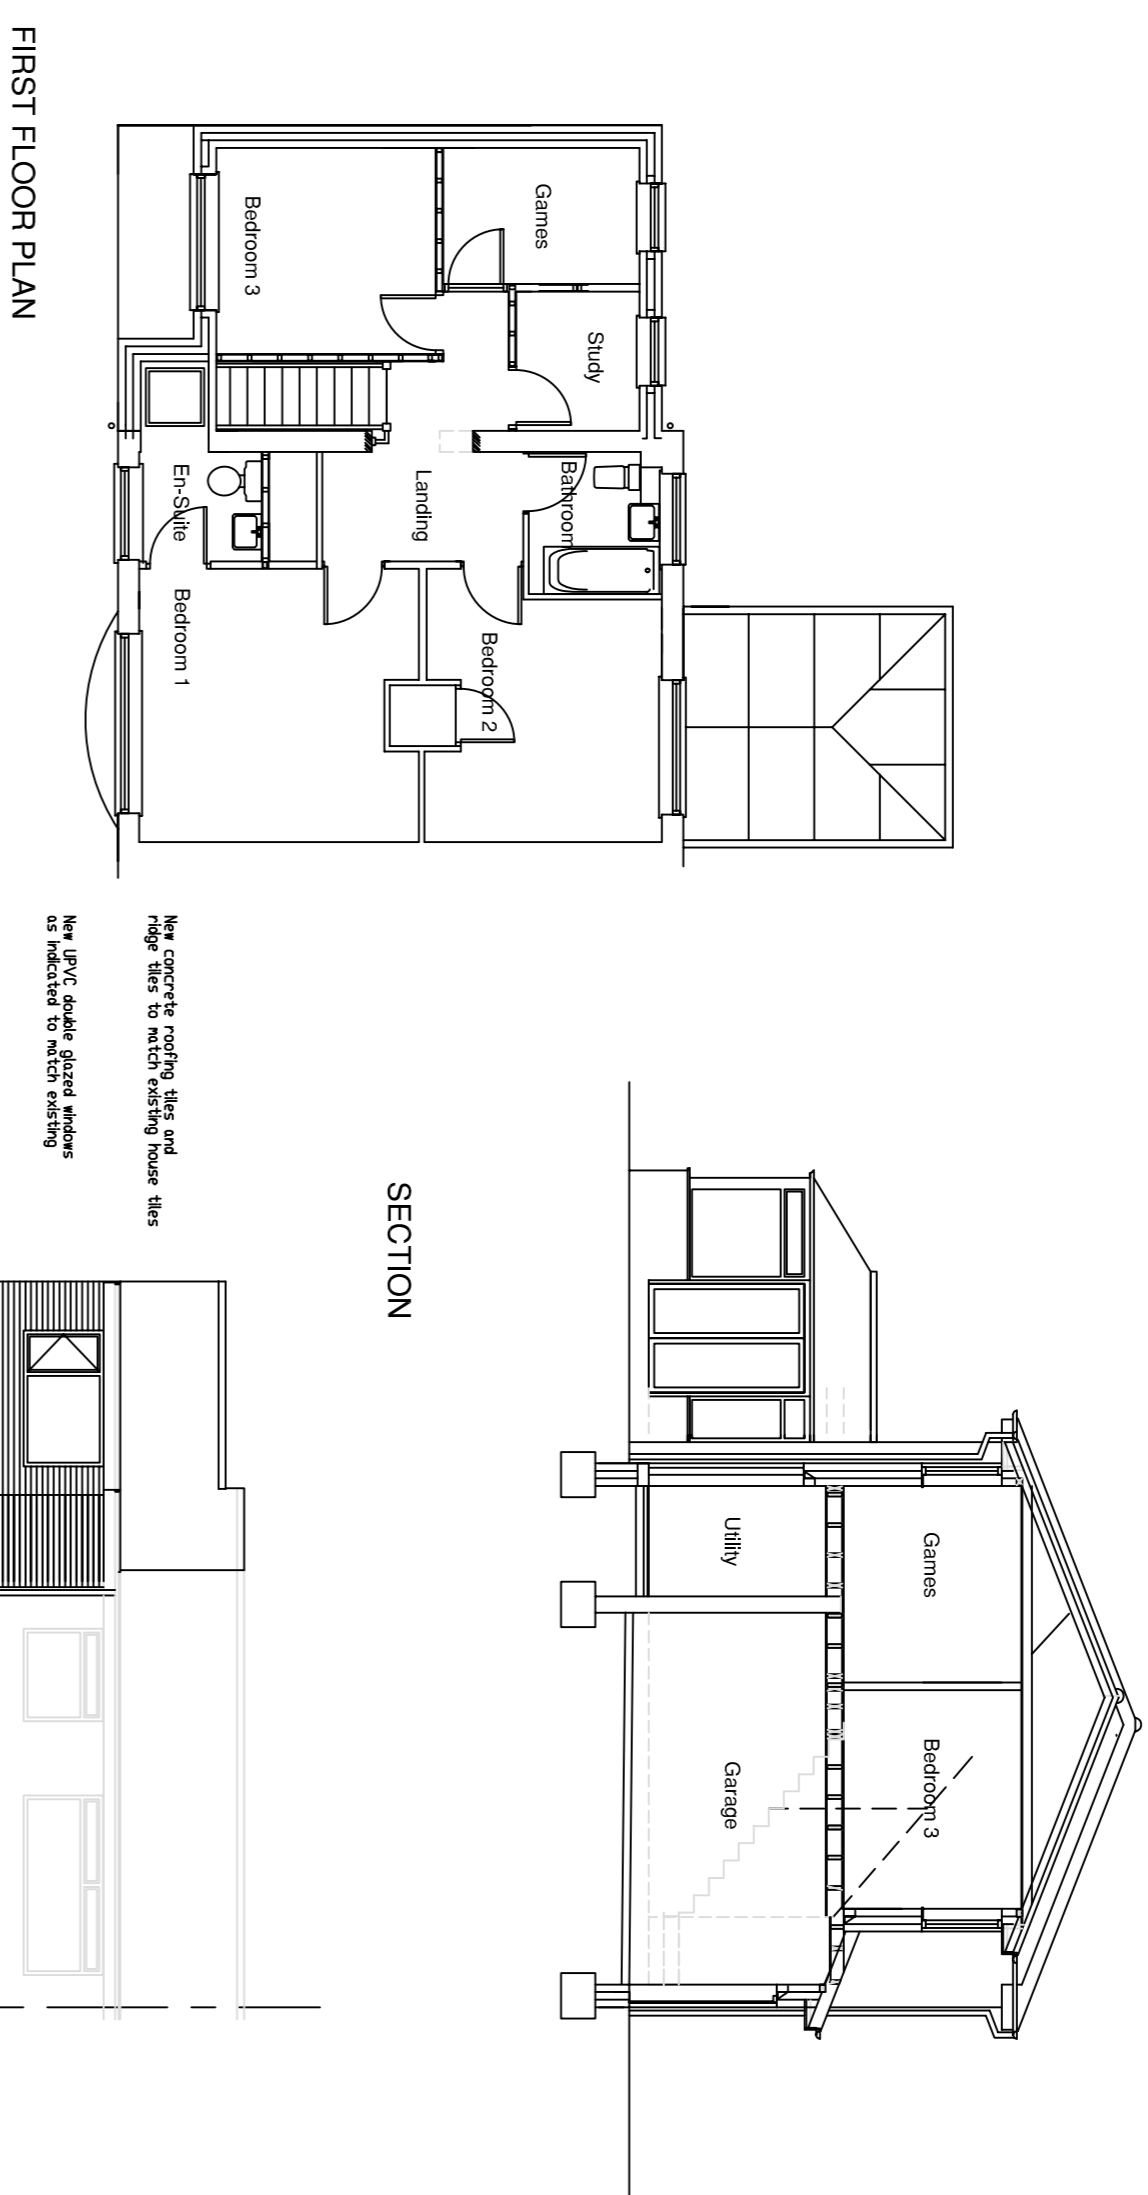

SPECIAL NOTES TO CONTRACTORS
 THE CONTRACTOR IS RESPONSIBLE FOR CHECKING ALL DIMENSIONS.
 ANY DISCREPANCY TO BE VERIFIED WITH THE ARCHITECTS BEFORE
 PROCEEDING WITH THE WORKS.
 WHERE AN ITEM IS COVERED BY TWO DIFFERENT SCALES THE LARGER
 SCALE IS TO BE WORKED TO.
 DO NOT SCALE DIMENSIONS. FIGURED DIMENSIONS TO BE WORKED TO
 IN ALL CASES.

| | | | |
|---|--------|----------|--|
| PROJECT | | | |
| Alterations & Extensions to 10 Redland Close, Fairfield Stockton on Tees, TS18 5PY For, Mr. & Mrs. C. Denial | | | |
| DRAWING TITLE | | | |
| Existing and Proposed Plans Elevations and Section. PLANNING DRAWING | | | |
| SCALE | | 1:100 | |
| DATE | DRAWN | APPROVED | |
| 06.09.06 | MLH | | |
| DRAWING NO. | REGION | | |
| 0906.001 | A2 | | |