



08/0394/REV  
The Stables, Kirk Hill, Redmarshall

Appendix ref. 1. Site Location Plan

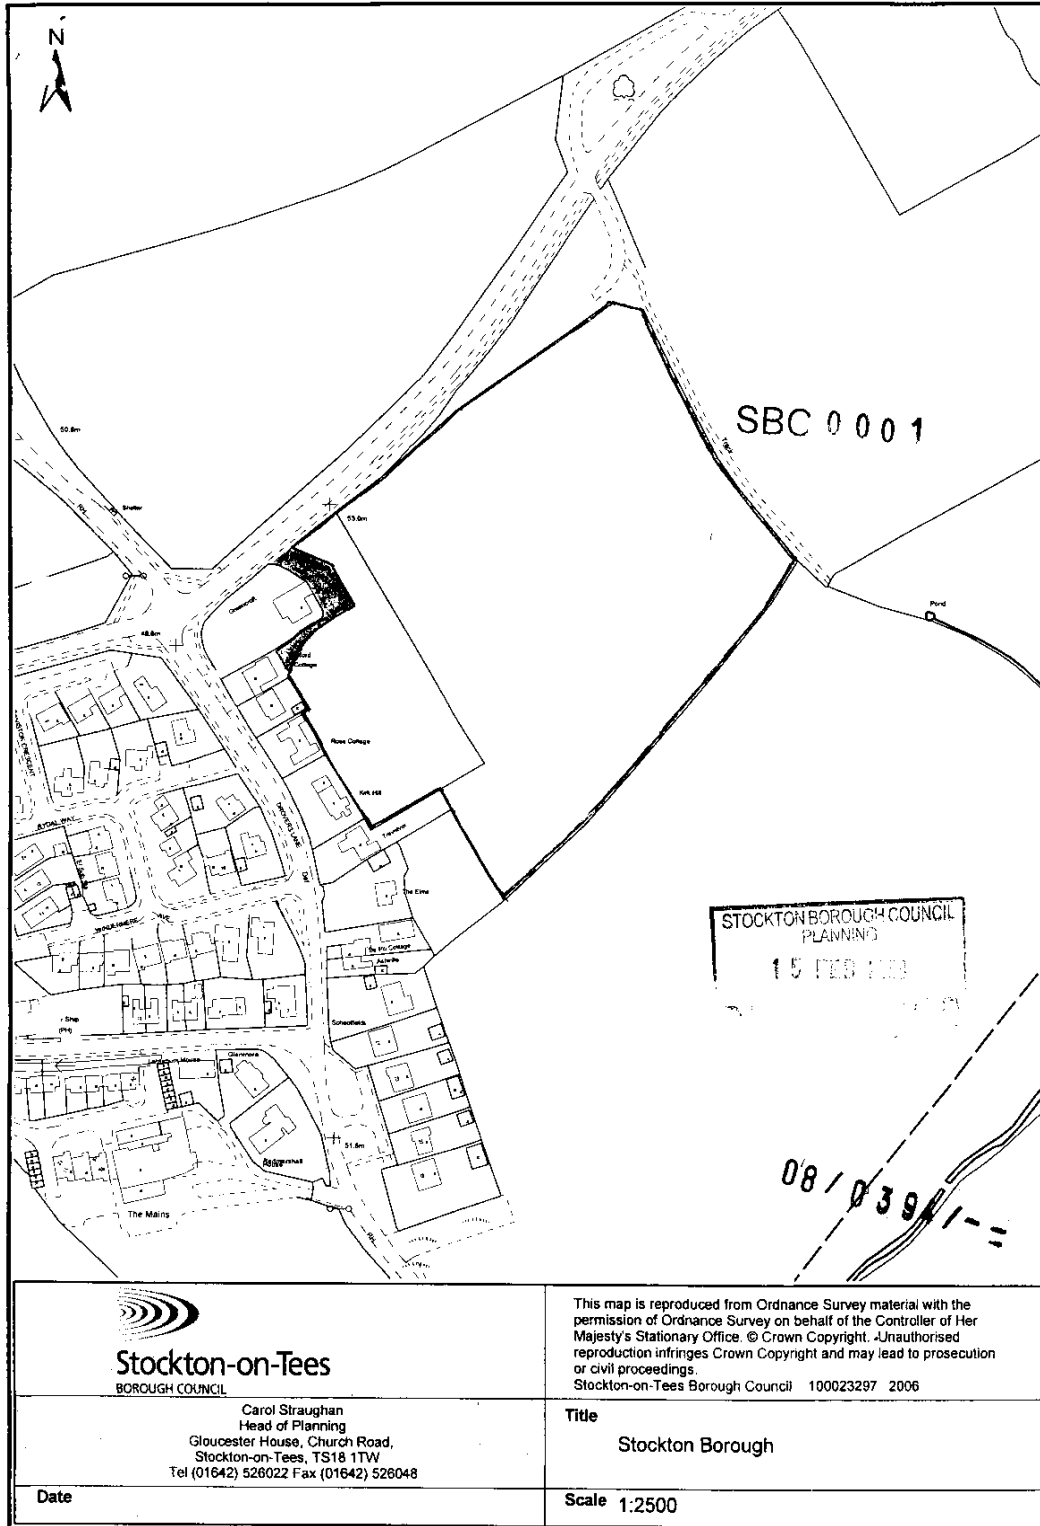



Appendix ref. 3. Stable elevation details

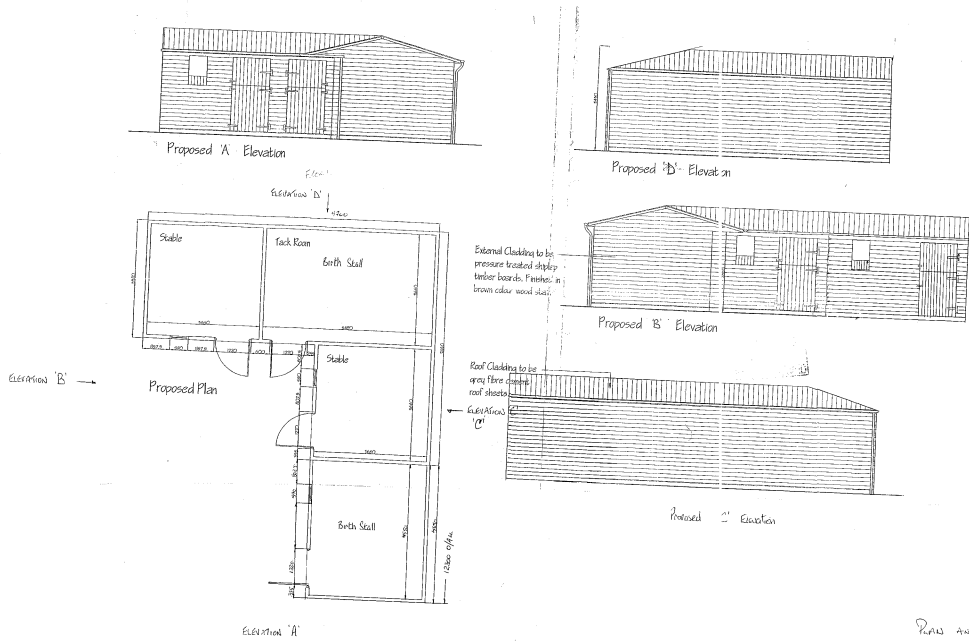

Plans and elevations  
Scale 1:50  
To be read in connection  
with Reg. No. 453/2, enclosed.  
and Reg. 454/2.