



STOCKTON BOROUGH COUNCIL
 PLANNING
 18 JAN 2008
DATE RECEIVED

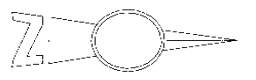

SBC 0001

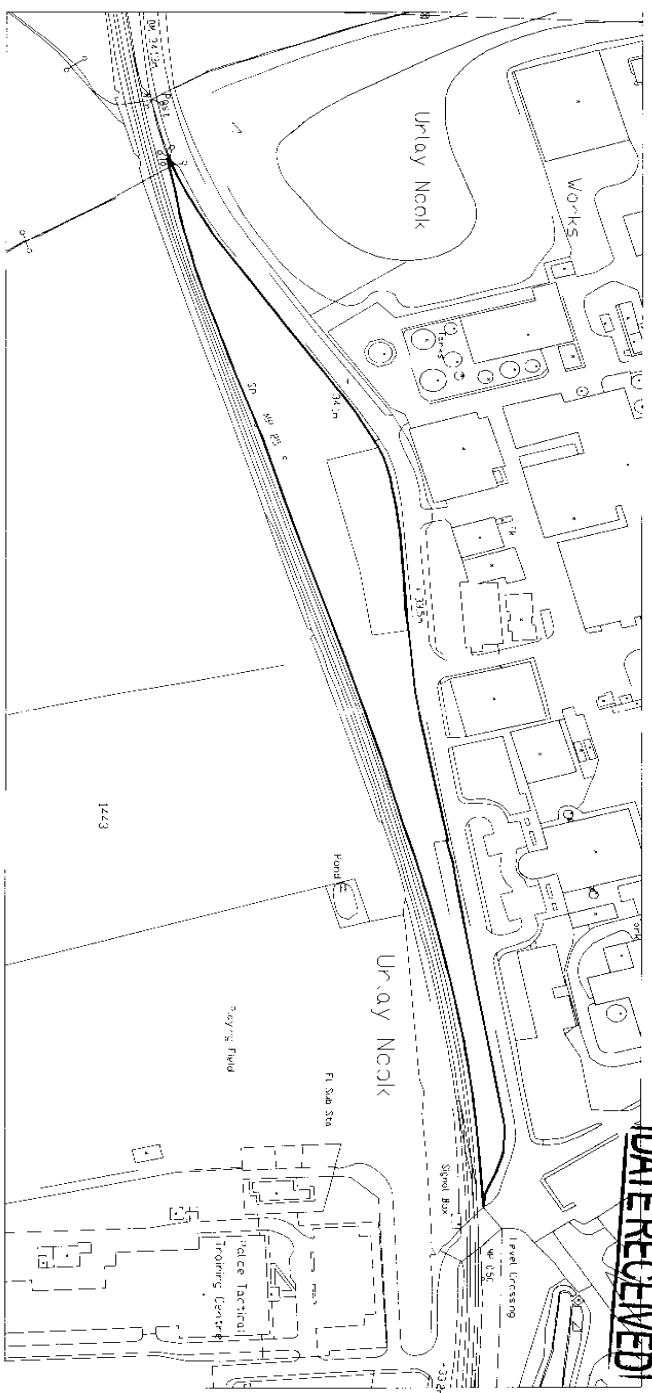

08/0124/--

REVISIONS:

© COPYRIGHT ALL RIGHTS RESERVED THIS DRAWING MUST NOT BE REPRODUCED WITHOUT PERMISSION OF DKS ARCHITECTS

DO NOT SCALE THE CONTRACTOR IS RESPONSIBLE FOR CHECKING DIMENSIONS UNLESS OTHERWISE STATED

Author: Mr J Gray

Project: Proposed Storage Warehouse, Urray Nook Rd, Urray Nook.


Drawn: Site Location Plan

Scale: 1:2500 at A3 Date: 11/01/08


Checked: CC
 The Design Studio, Elterbeck Court, Sokesley Business Park, Sokesley, Middlesbrough, TS9 5PT
 T: 01642 715763 F: 01642 715761 E: info@dkсарchitects.com W: www.dksarchitects.com

DKS ARCHITECTS

Project No: 07 095
 Drawing No: 002
 Date: / /

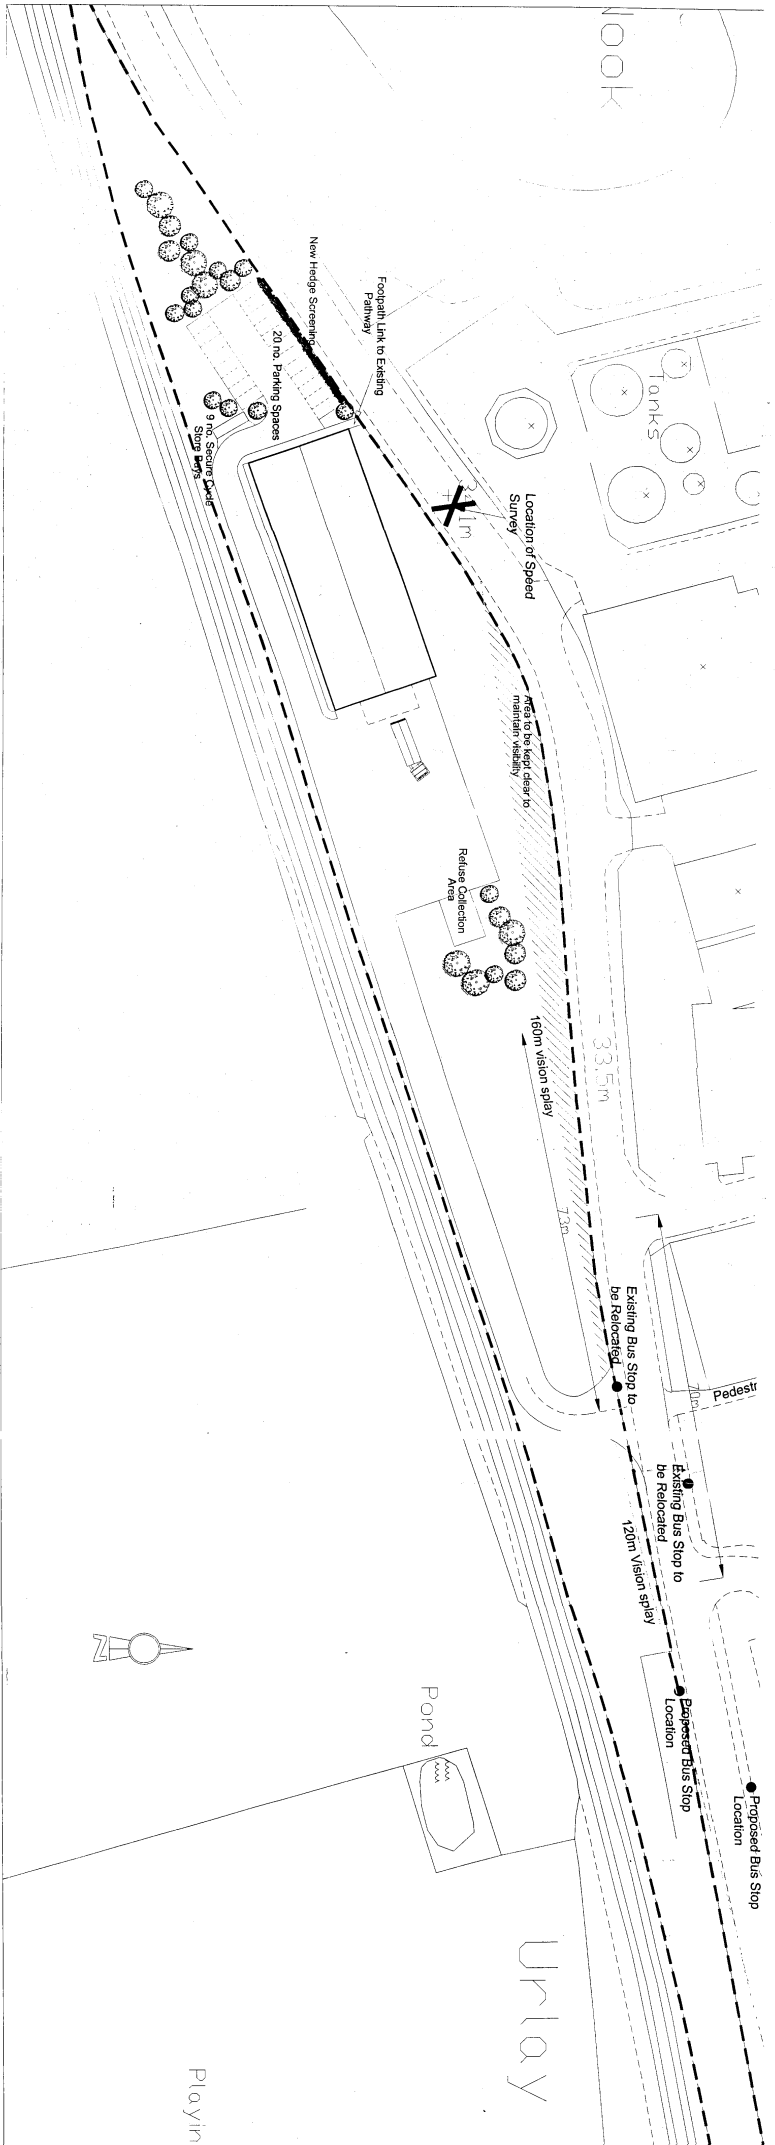

Proposed Site Plan - 1:500

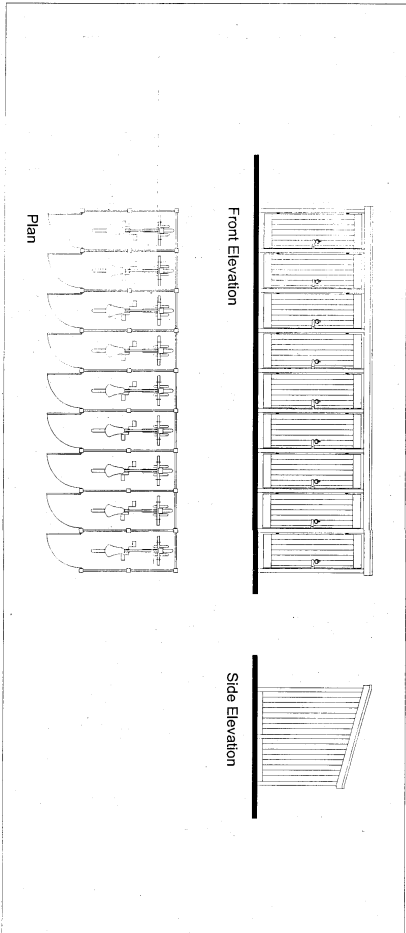

Proposed Cycle Store - 1:50

STATIONER
RECEIVED
18 JAN 2008
DATE RECEIVED

08/0124/--