


Existing TPO'd trees to be removed.  
Existing NON-TPO'd trees to be removed.

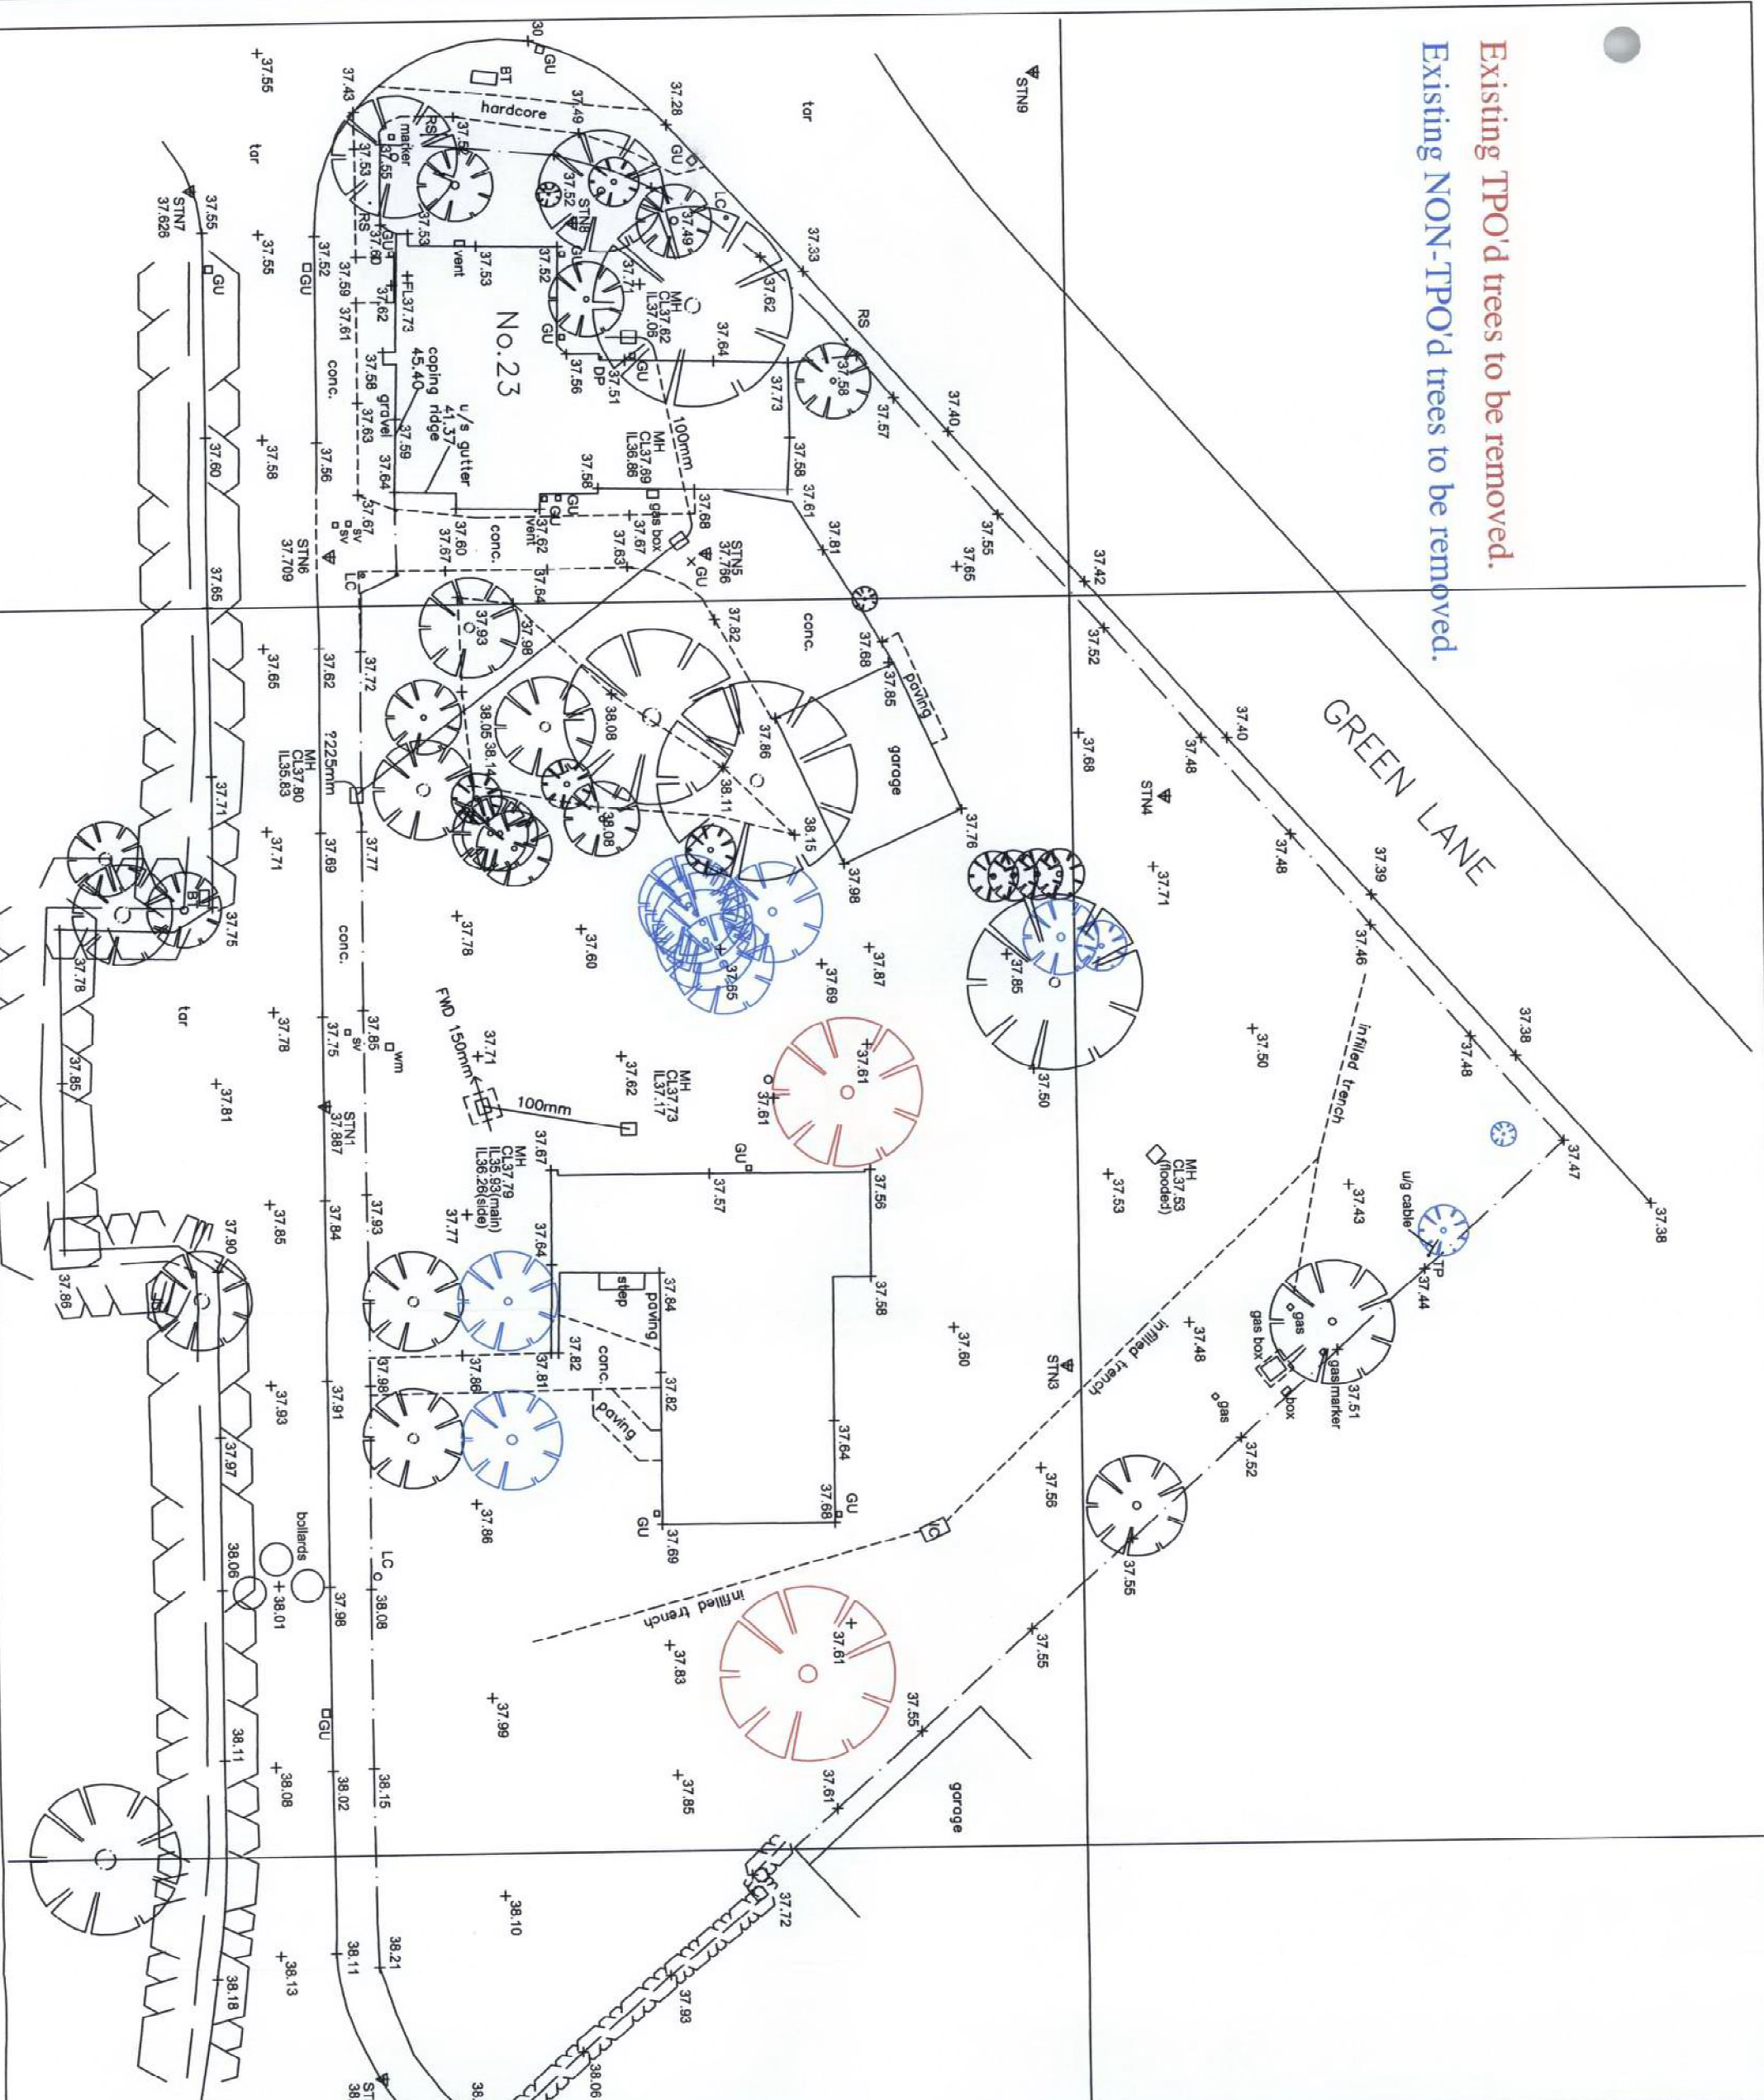


DRG. No. LUD/YARM/L1/08/04

SCALE 1:250

TITLE

Proposed Detached House  
Kirklevington Grange  
Yarm

For: Mr. Michael Ludgate

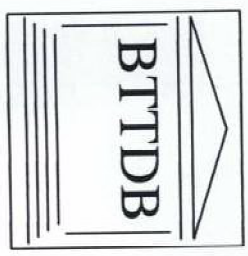

TOPOGRAPHICAL SURVEY

SBC 0006



DRAWN	DATE	BY
REVISIONS	DATE	BY

08/0707/--

WRITTEN DIMENSIONS TO BE TAKEN IN PREFERENCE TO SCALE. ALL DIMENSIONS TO BE CHECKED ON SITE AND ANY DISCREPANCIES REPORTED IMMEDIATELY.