

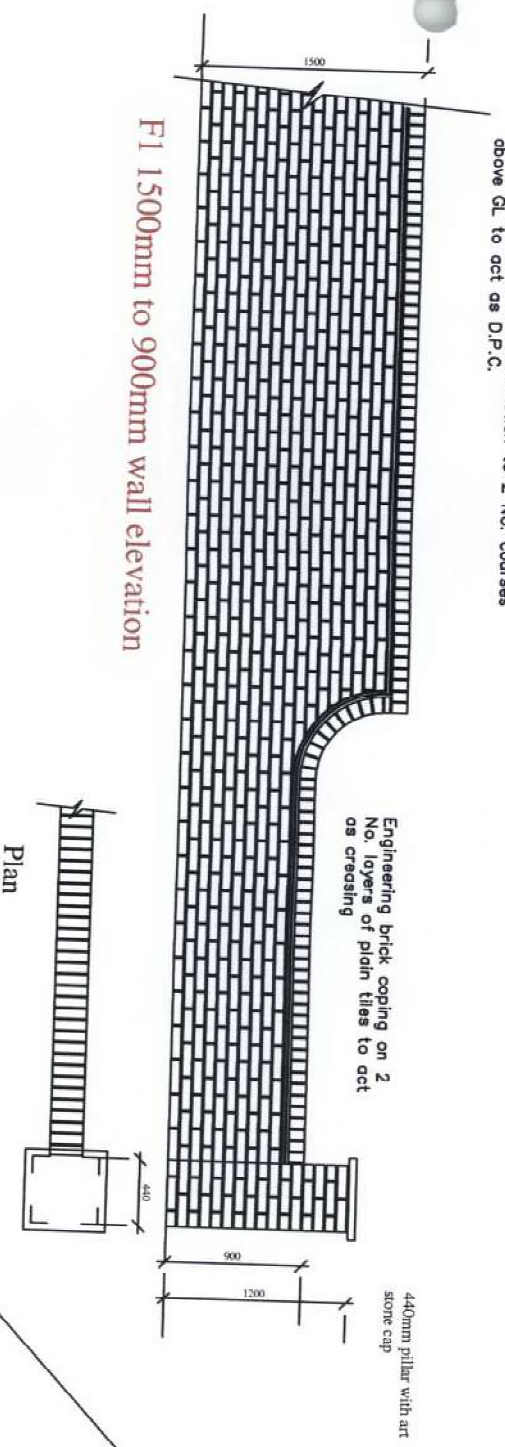


215mm brickwork, stretcher bond reinforced every 5th course with 1 No. layer of mesh, Class B engineering bricks from foundation to 2 No. courses above G.L. to act as D.P.C.


**F1 1500mm to 900mm wall elevation**

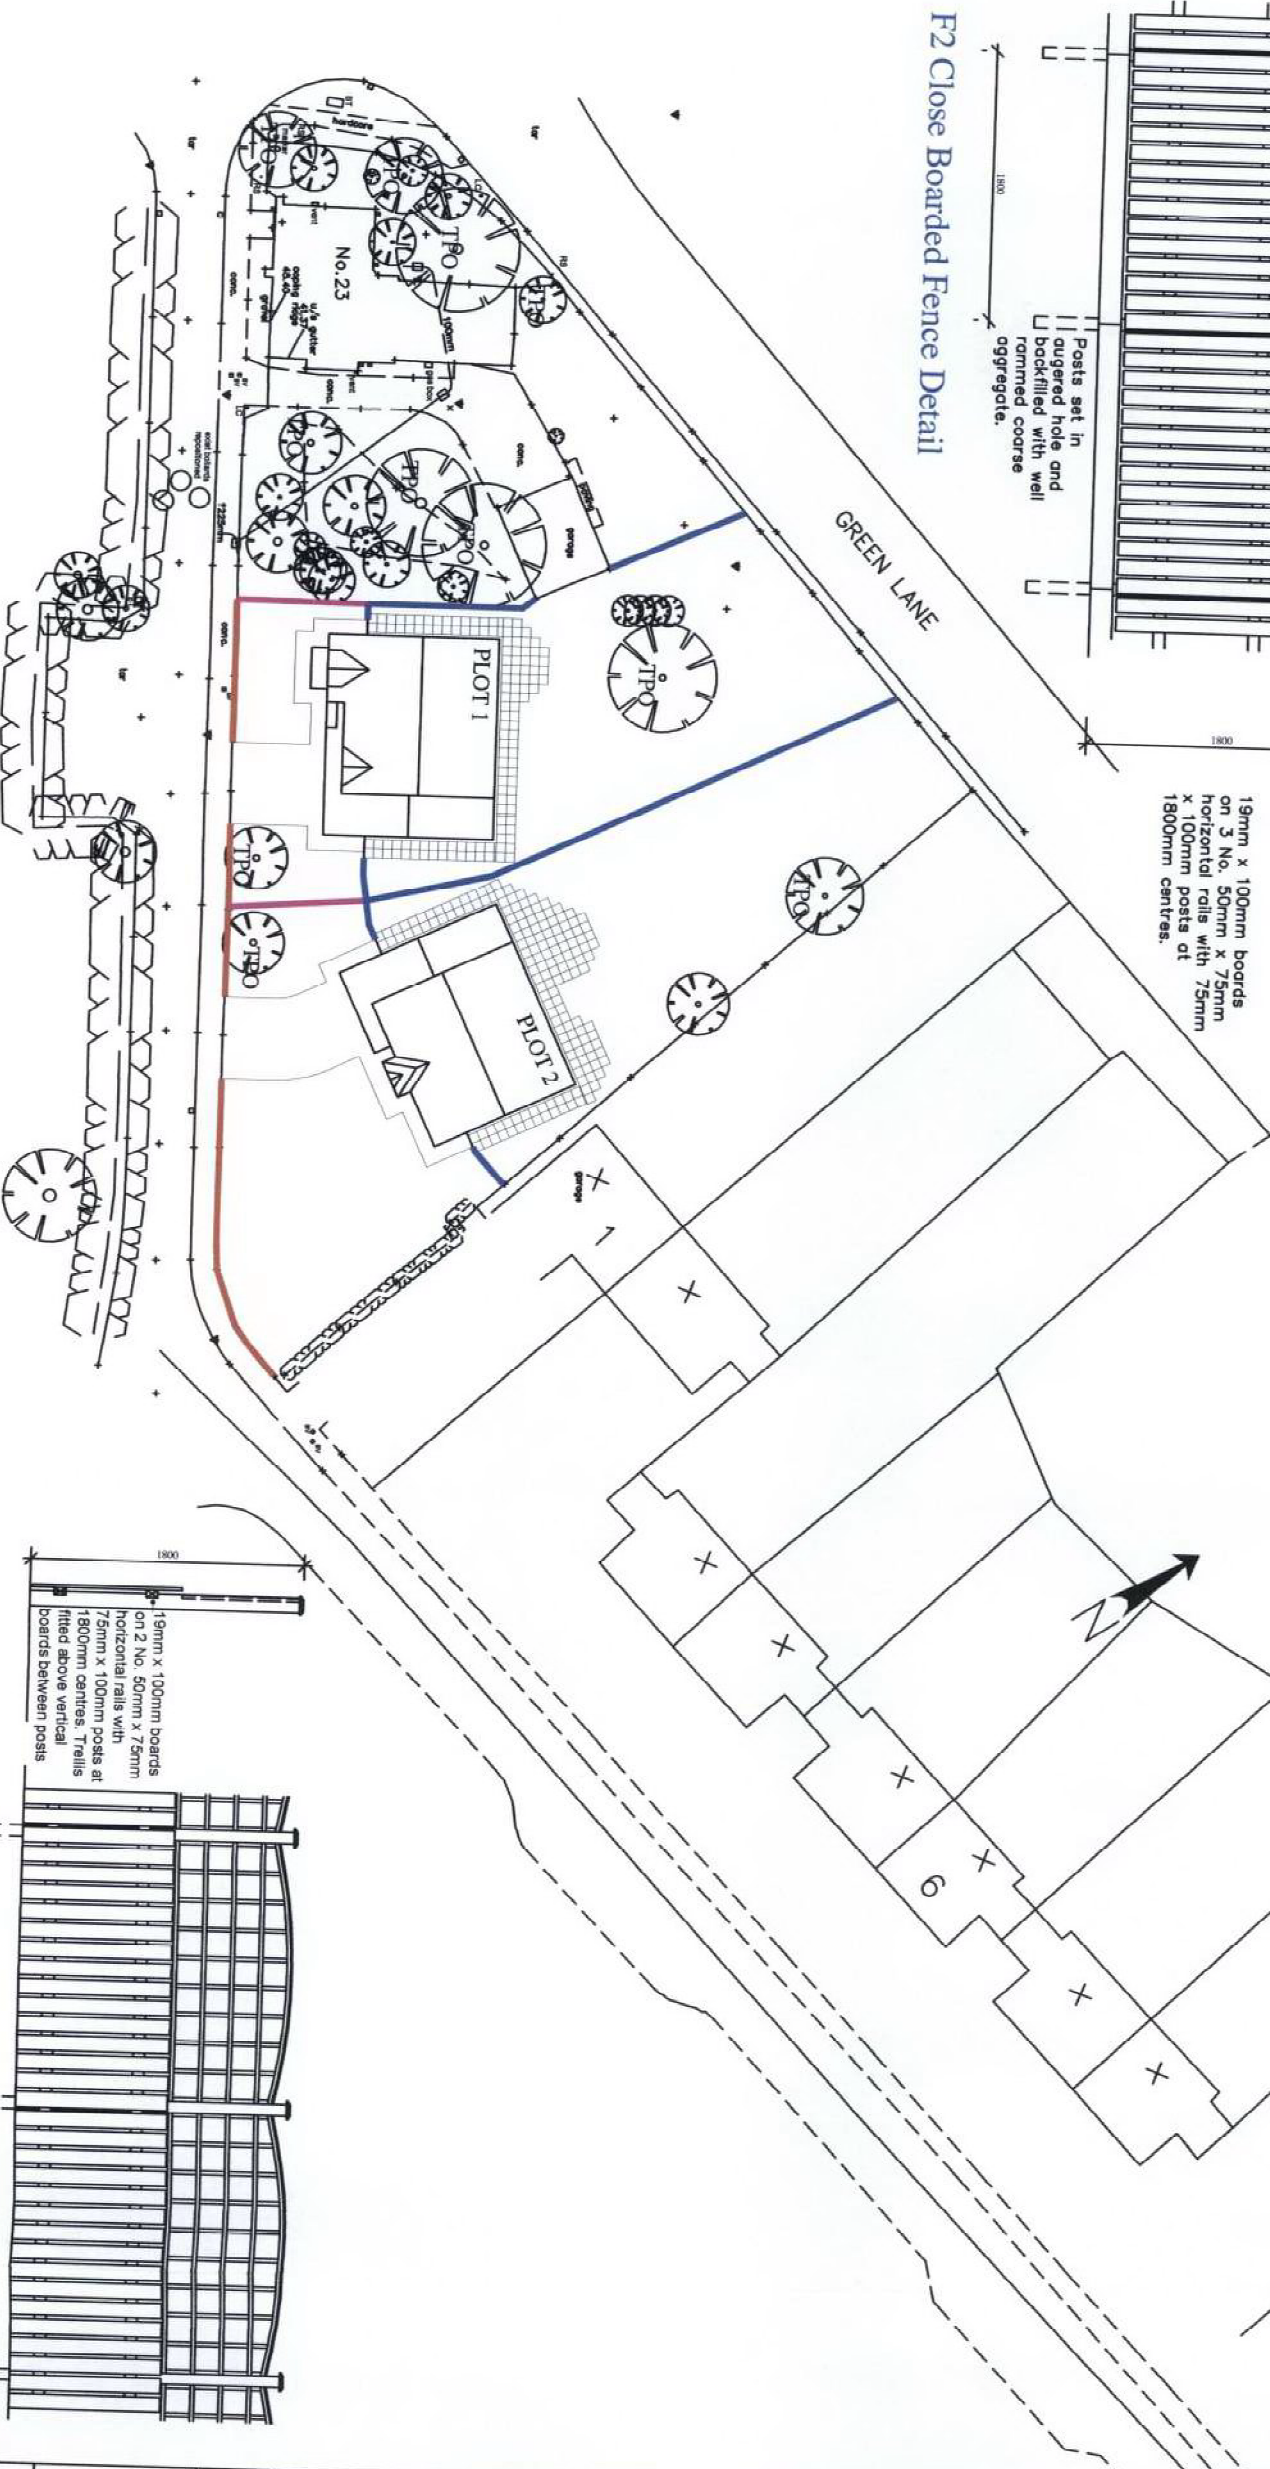

**F2 Close Boarded Fence Detail**

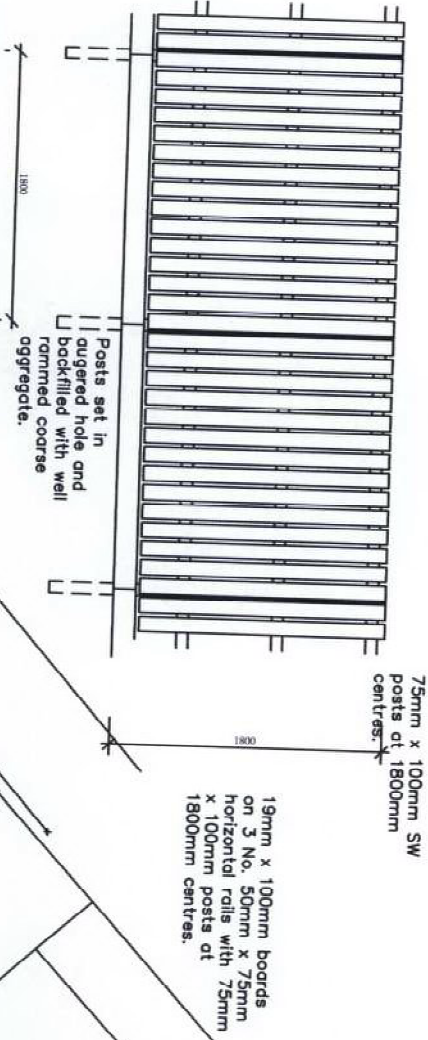

**F3 1000mm closed boarded, 800mm trellis**

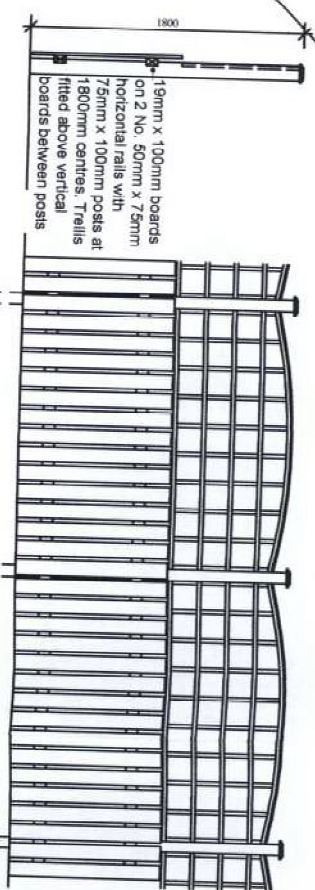


DRG. No. LUD/YARM/L1/08/03

SCALE 1:500 1:50


TITLE

Proposed Detached House  
Kirklevington Grange  
Yarm

For: Mr. Michael Ludgate

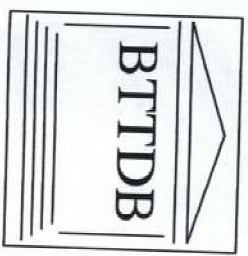

PROPOSED MEANS OF ENCLOSURE

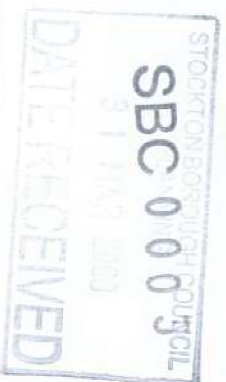

DRAWN	DATE	DATE	BY

WRITTEN DIMENSIONS TO BE TAKEN IN PREFERENCE TO SCALE.  
ALL DIMENSIONS TO BE CHECKED ON SITE AND ANY DISCREPANCIES REPORTED IMMEDIATELY.

08/0707/ = =