


Existing TPO'd trees to be removed.  
Existing NON-TPO'd trees to be removed.

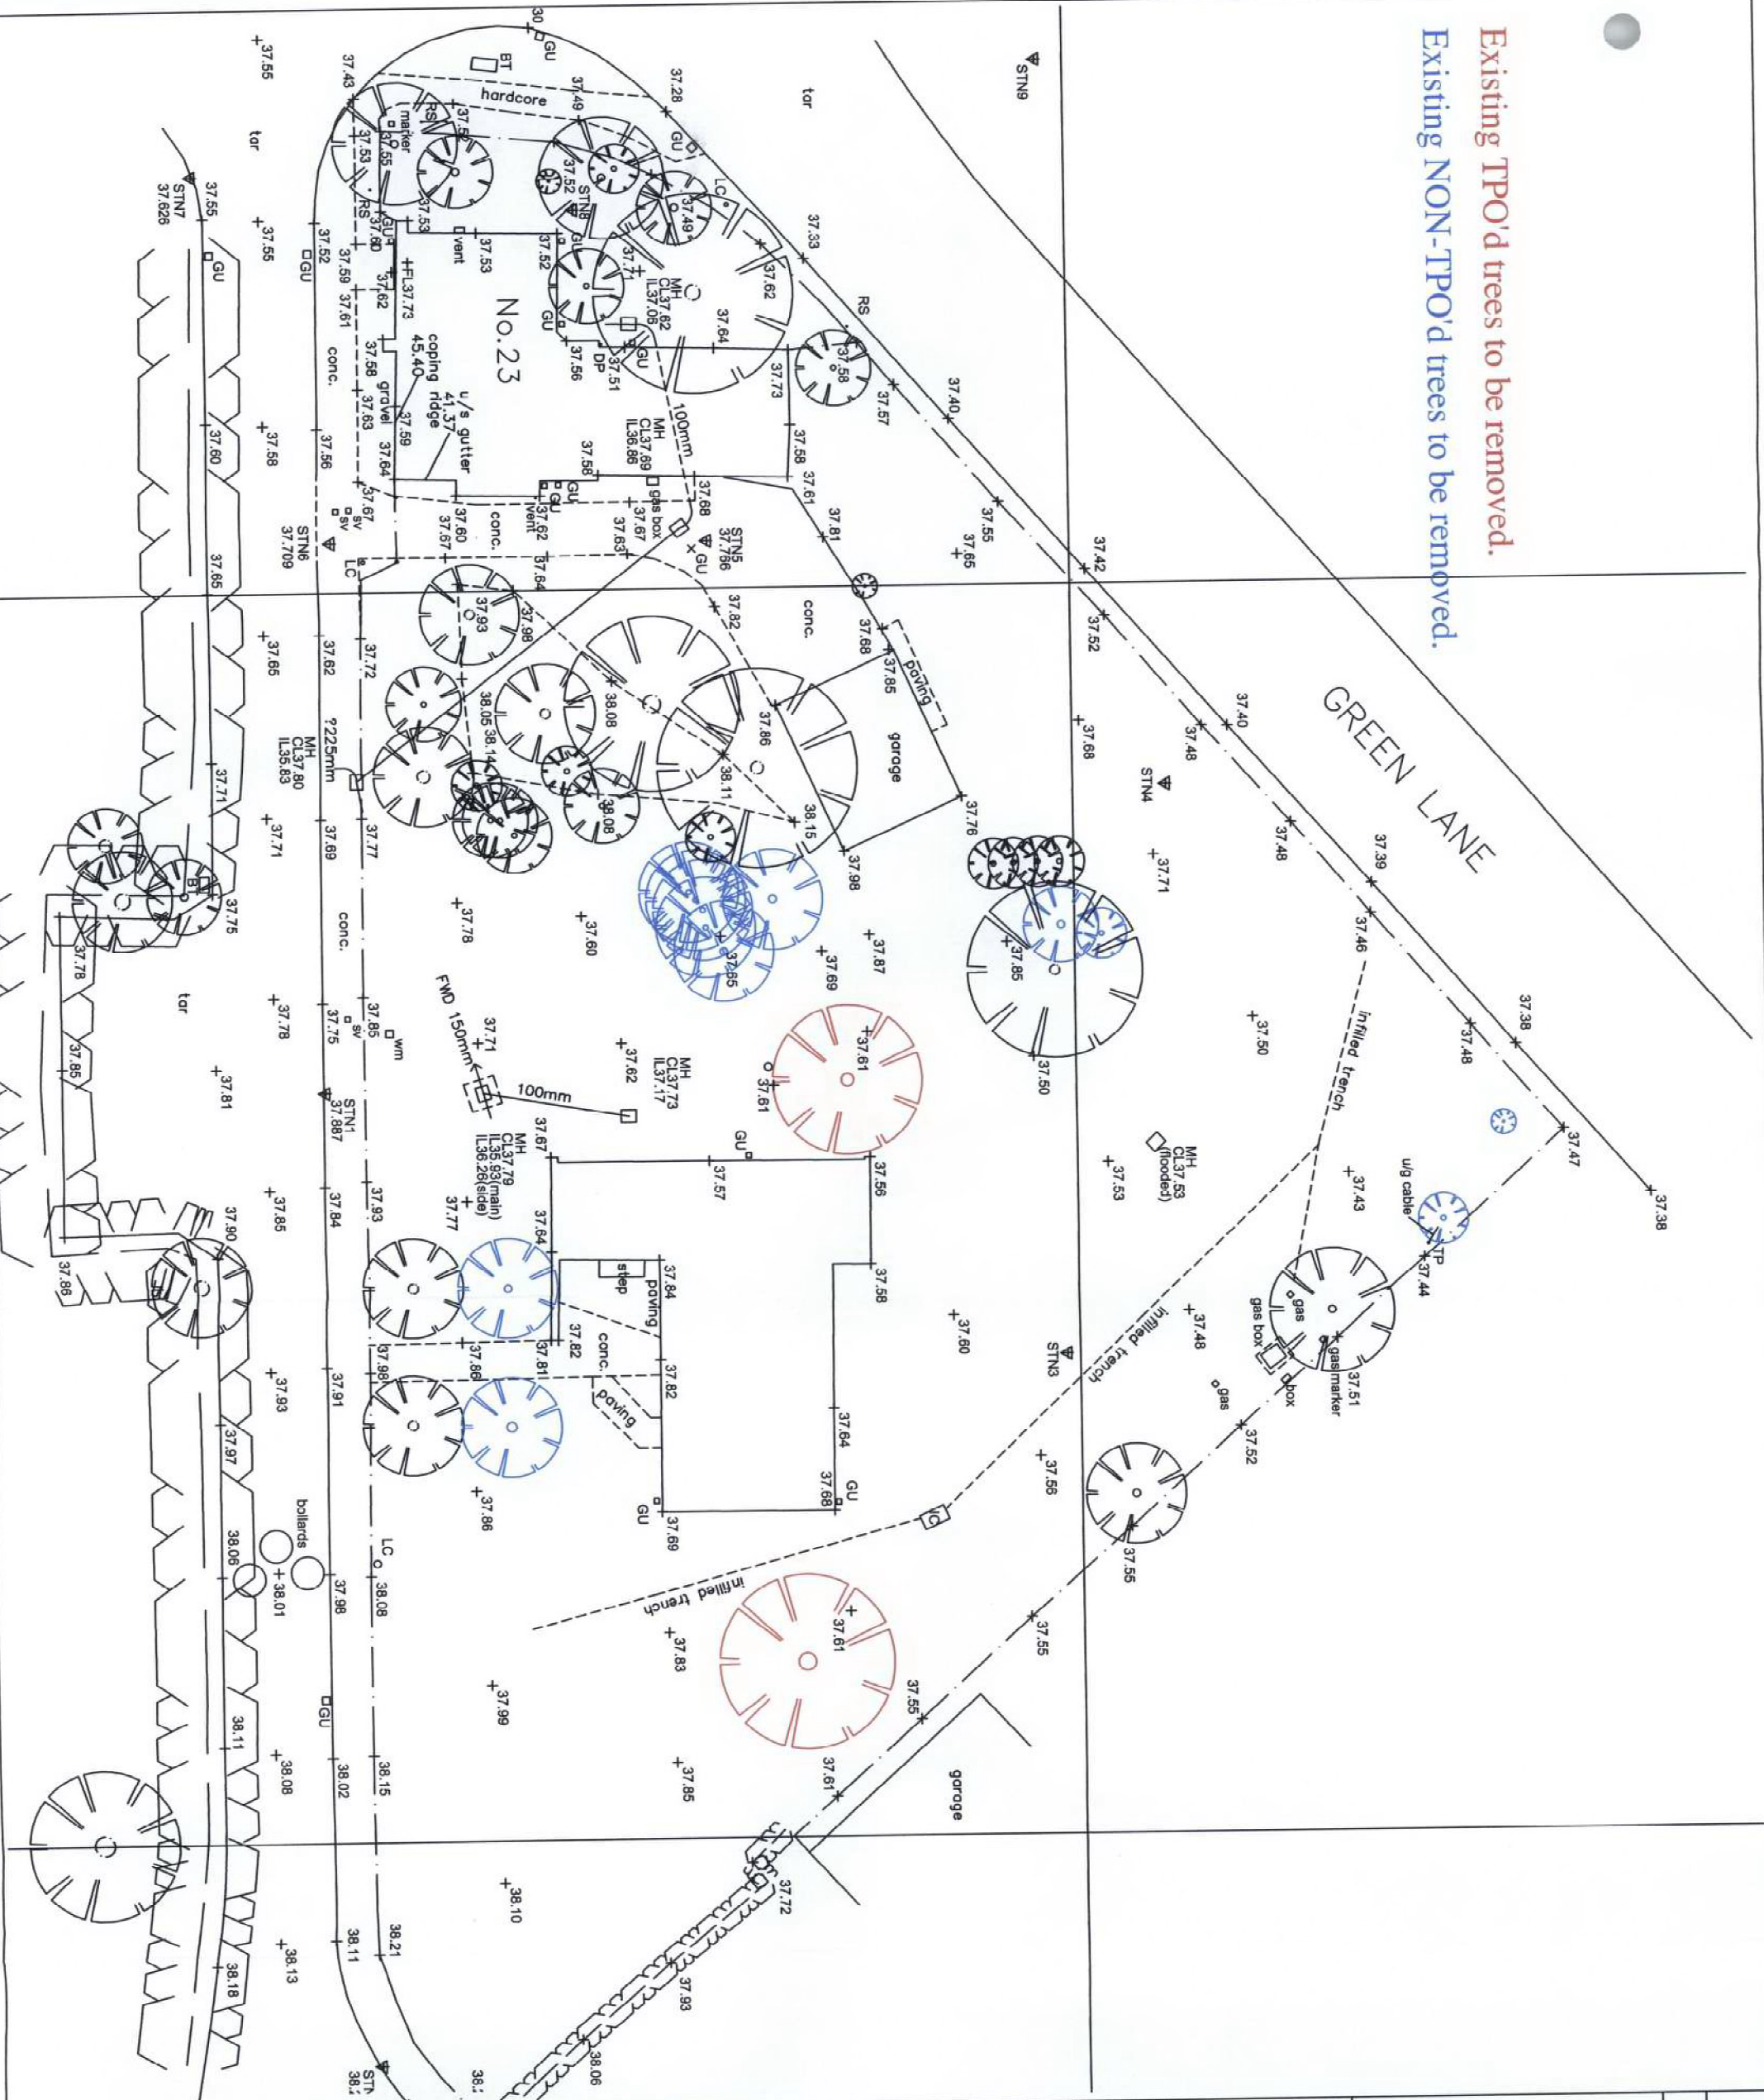


DRG. No. LUD/YARM/L1/08/04

SCALE 1:250

TITLE

Proposed Detached House  
Kirklevington Grange  
Yarm

For: Mr. Michael Ludgate

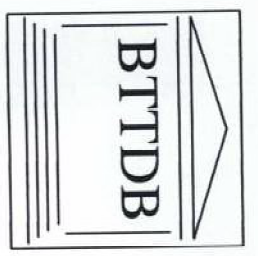

TOPOGRAPHICAL SURVEY

SBC 0008



REVISIONS	DATE	BY

08/0707/---

WRITTEN DIMENSIONS TO BE TAKEN IN PREFERENCE TO SCALE.  
ALL DIMENSIONS TO BE CHECKED ON SITE AND ANY DISCREPANCIES REPORTED IMMEDIATELY.