


TEESIDE LNG TERMINAL & CHP PLANT

SITE LOCATION PLAN

- LEGEND**
- Planning Application Boundary
 - Electricity connection to the grid requiring Licences from the Secretary of State for Trade and Industry under s.17 of the Electricity Act 1989
 - CHP Plant requiring consent from the Secretary of State for Trade and Industry under s.36 of the Electricity Act 1989
 - Pre-Construction Facility
 - LNG Plant
 - Temporary Construction Area

Scale = 1:10,000 @ A2

DATE RECEIVED
17 JUL 2011

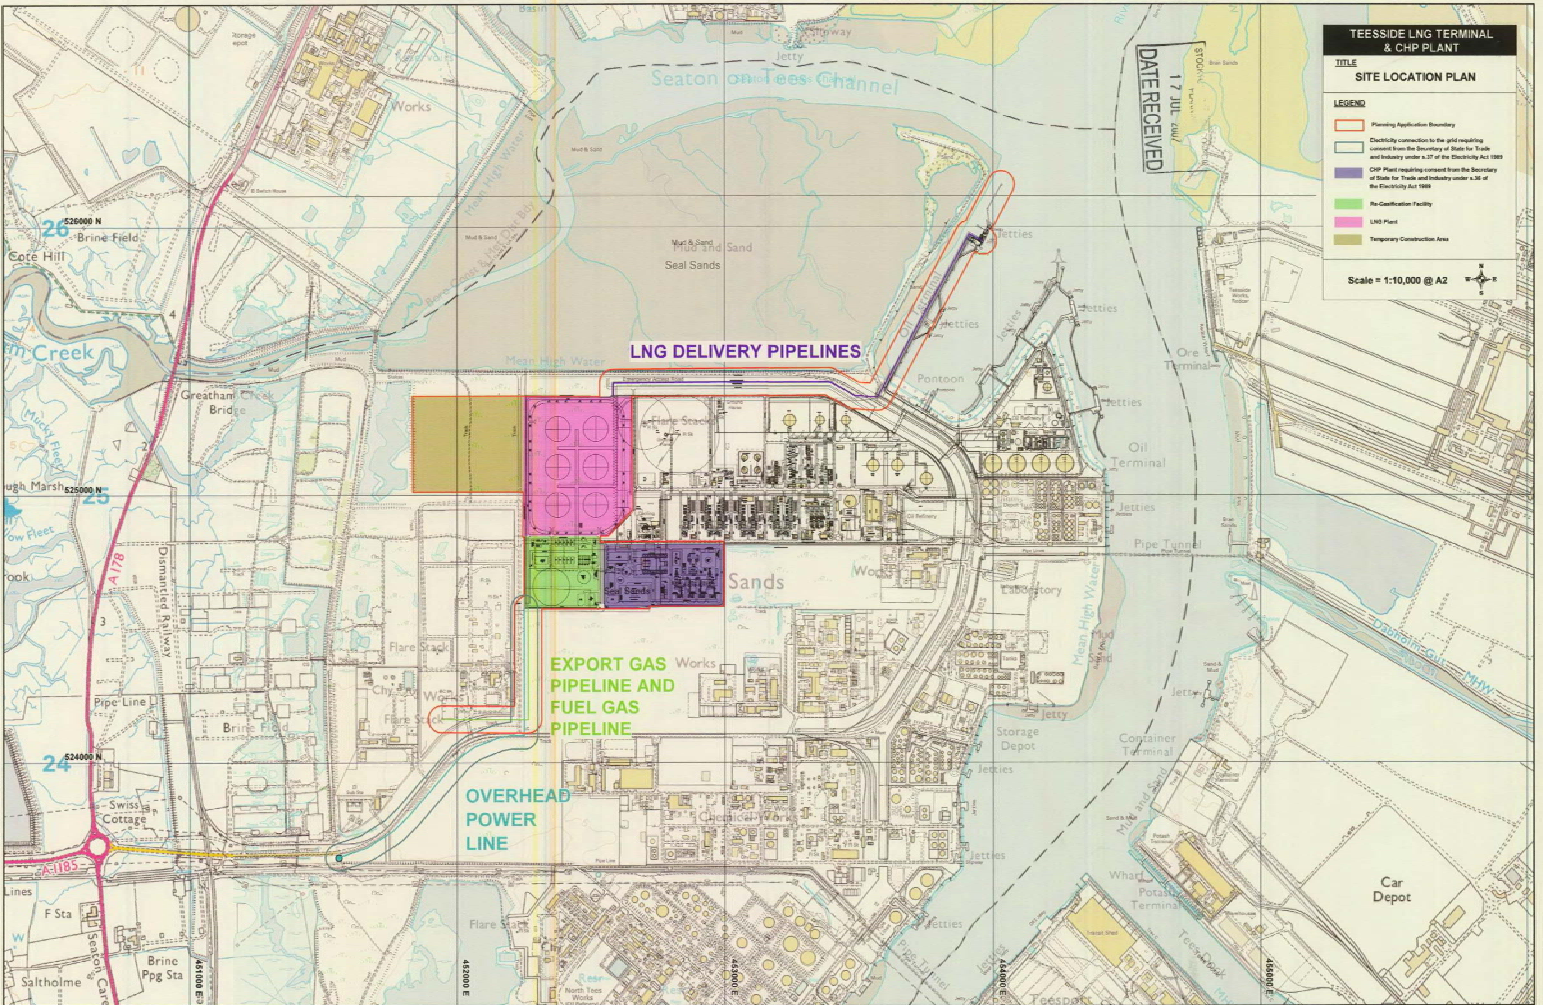

© Crown copyright. All rights reserved. 2008 License number 100022017 & 0100031472