



08/2111/FUL
 Appendix 1
 Site Location Plan

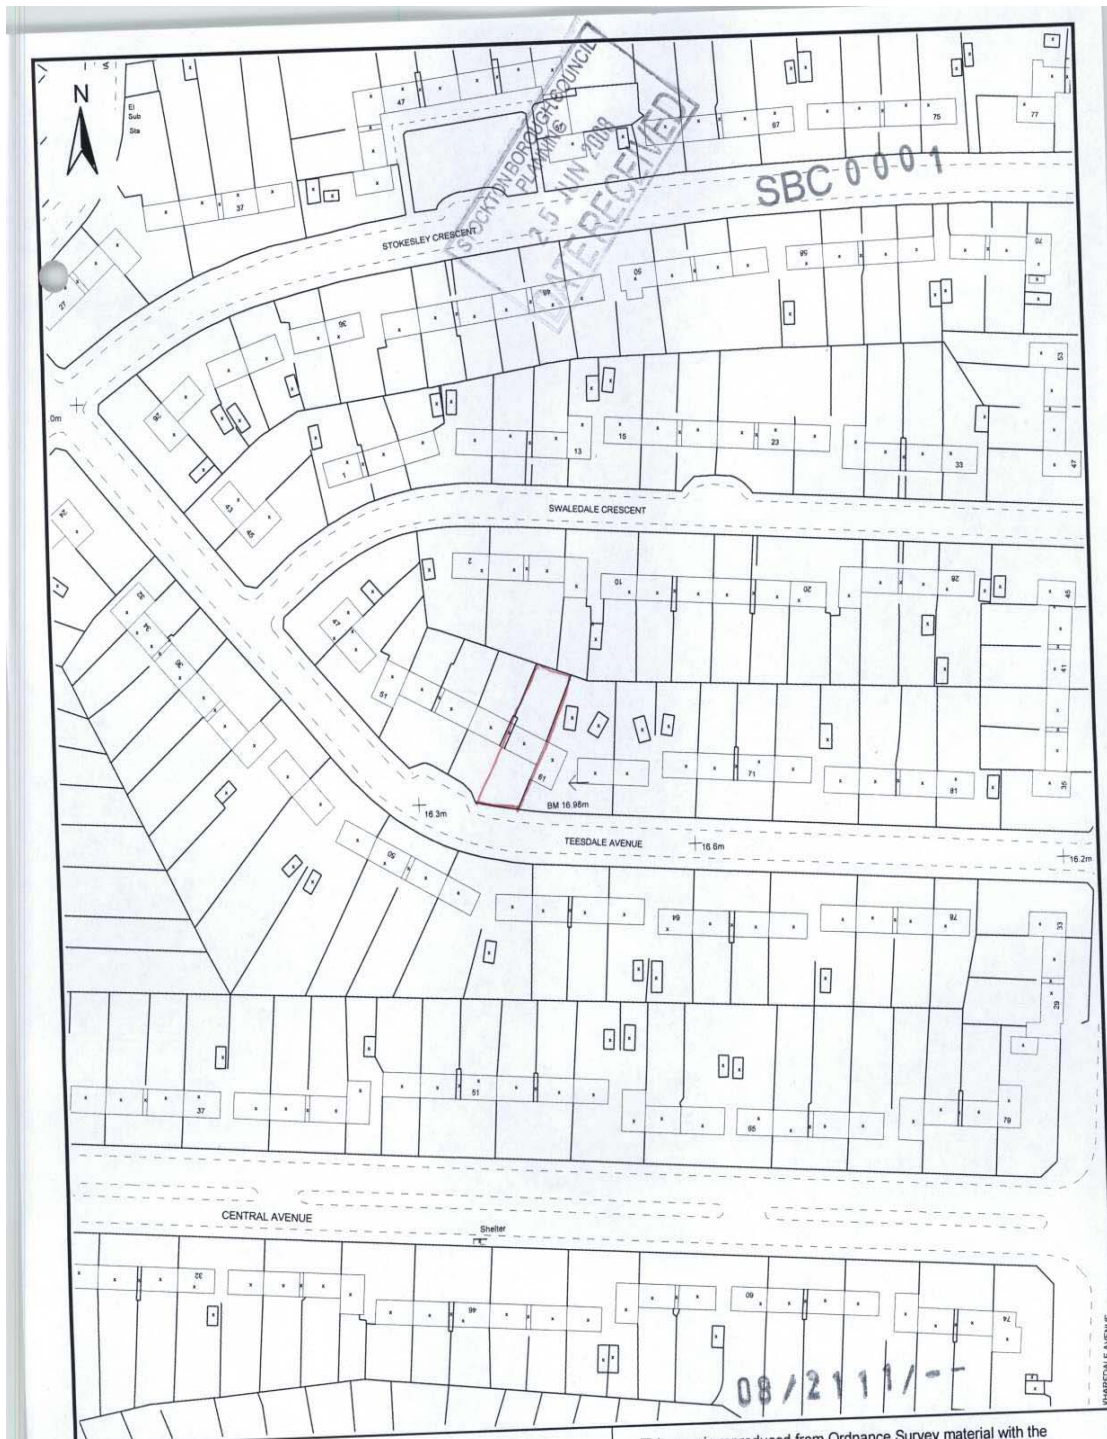

| | |
|---|--|
|  <p>Stockton-on-Tees BOROUGH COUNCIL</p> | <p>This map is reproduced from Ordnance Survey material with the permission of Ordnance Survey on behalf of the Controller of Her Majesty's Stationary Office. © Crown Copyright. Unauthorised reproduction infringes Crown Copyright and may lead to prosecution or civil proceedings. Stockton-on-Tees Borough Council 100023297 2006</p> |
| <p>Carol Straughan Head of Planning Gloucester House, Church Road, Stockton-on-Tees, TS18 1TW Tel (01642) 526022 Fax (01642) 526048</p> | <p>Title Stockton Borough</p> |
| <p>Date</p> | <p>Scale 1:1250</p> |