




SOUTH ELEVATION 1:50

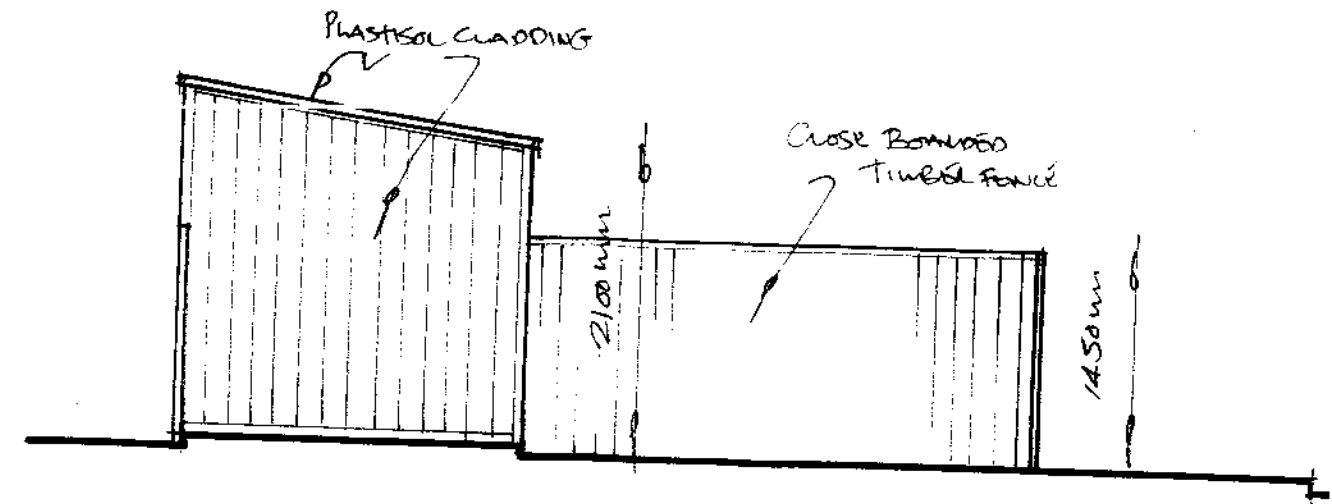


NORTH ELEVATION 1:50

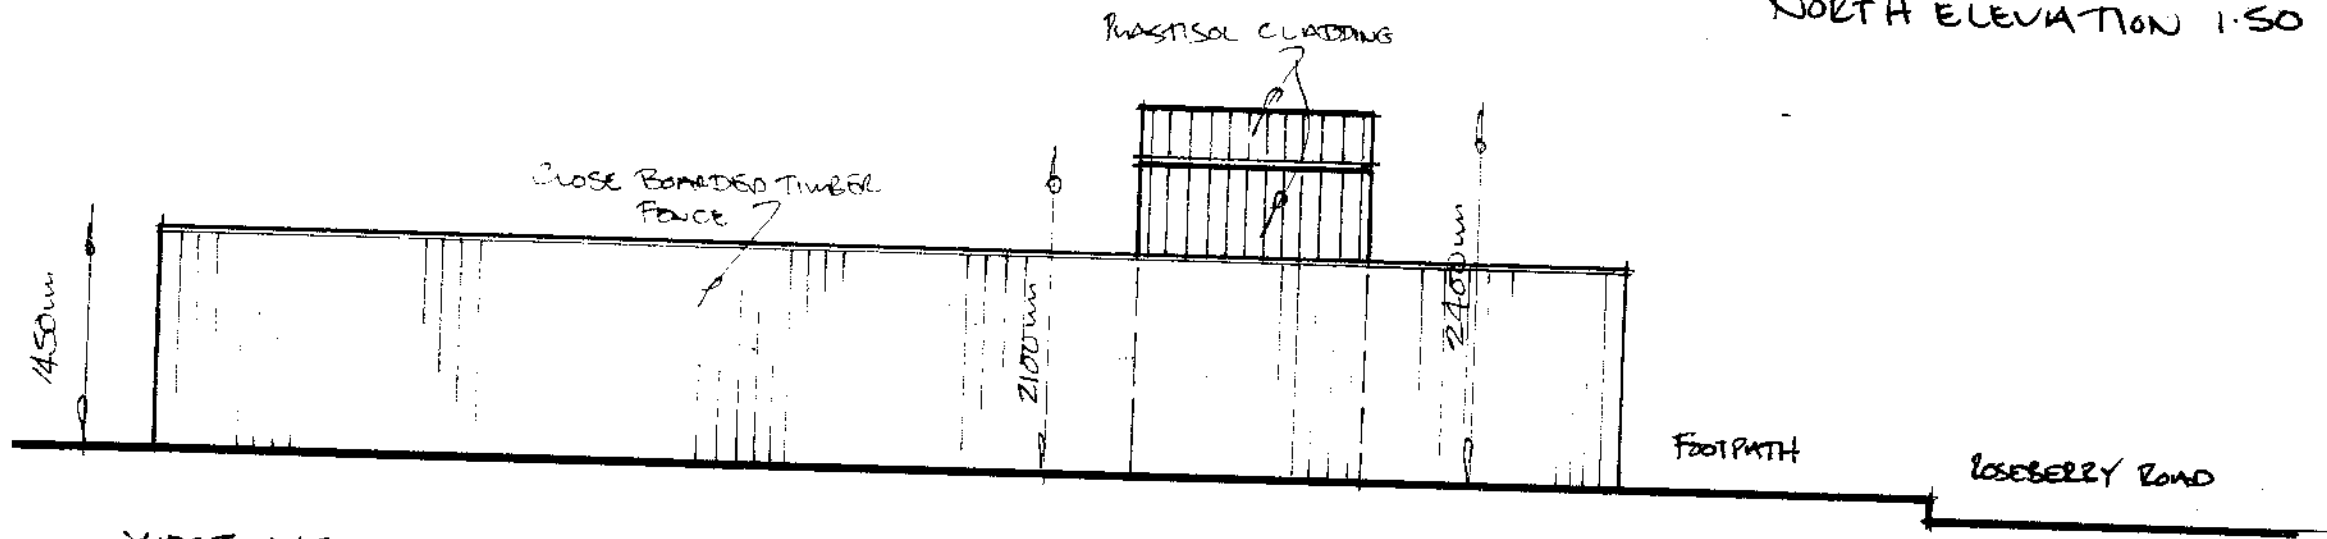

WEST ELEVATION 1:50

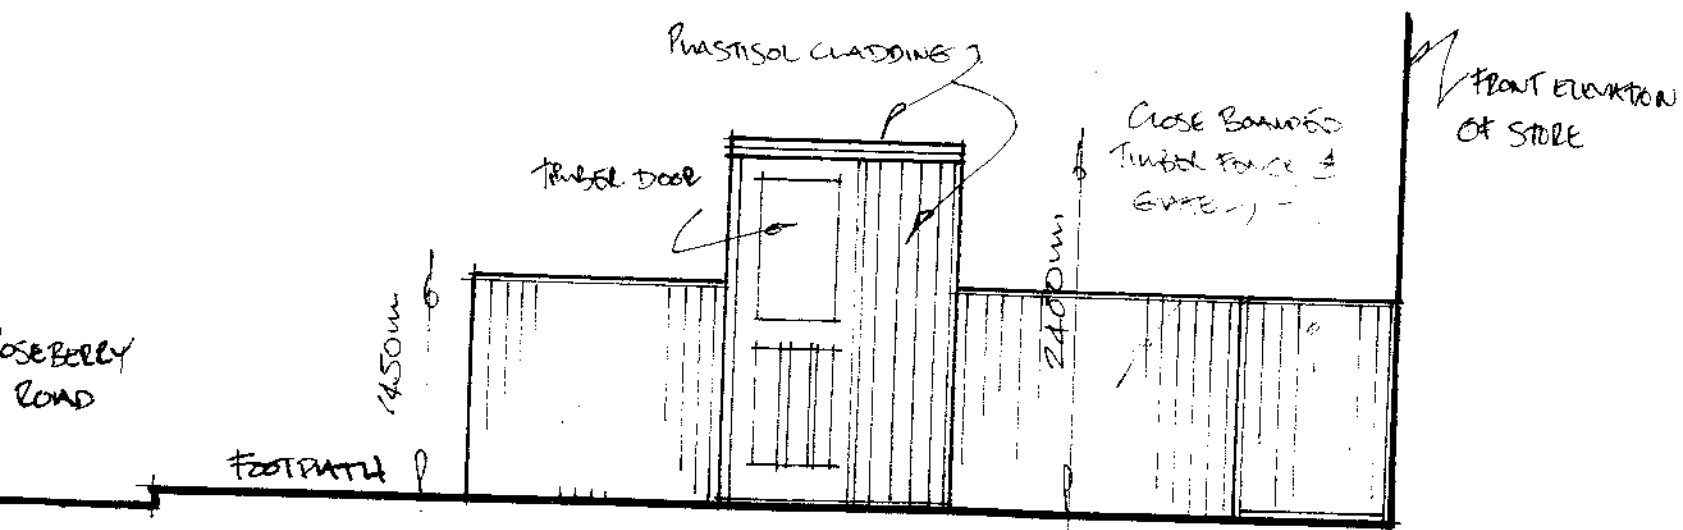

EAST ELEVATION 1:50

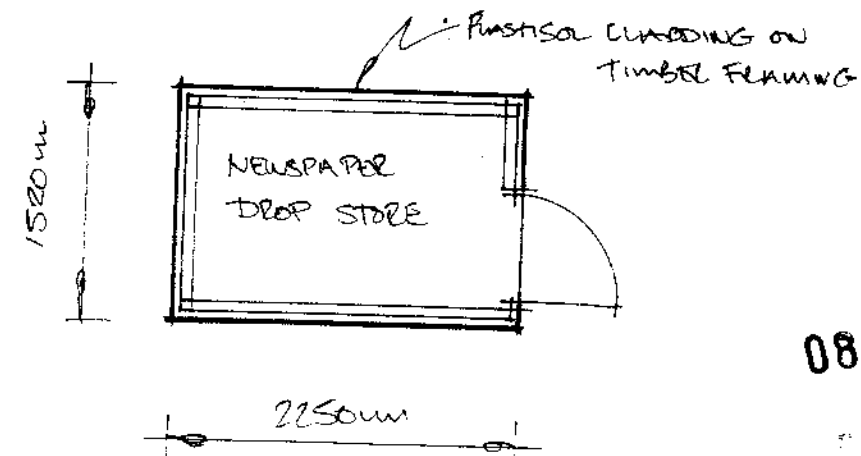

PLAN 1:50

08/2238/---

DATE